

**12-0034 DROP  
SECOND AVE AND FIRESTONE BLVD  
CHANNEL 8**



**LEGEND**

COLOR CODE TIA/EIA 598-A	
(1) BLUE	(7) RED
(2) ORANGE	(8) BLACK
(3) GREEN	(9) YELLOW
(4) BROWN	(10) VIOLET
(5) SLATE	(11) ROSE
(6) WHITE	(12) AQUA

X - FUSION SPLICE INDIVIDUAL FIBER

**BUFFER TUBE** - SPLICE OR EXPRESS ENTIRE BUFFER TUBE AS NOTED

EXPRESS ORANGE AND GREEN BUFFER TUBES

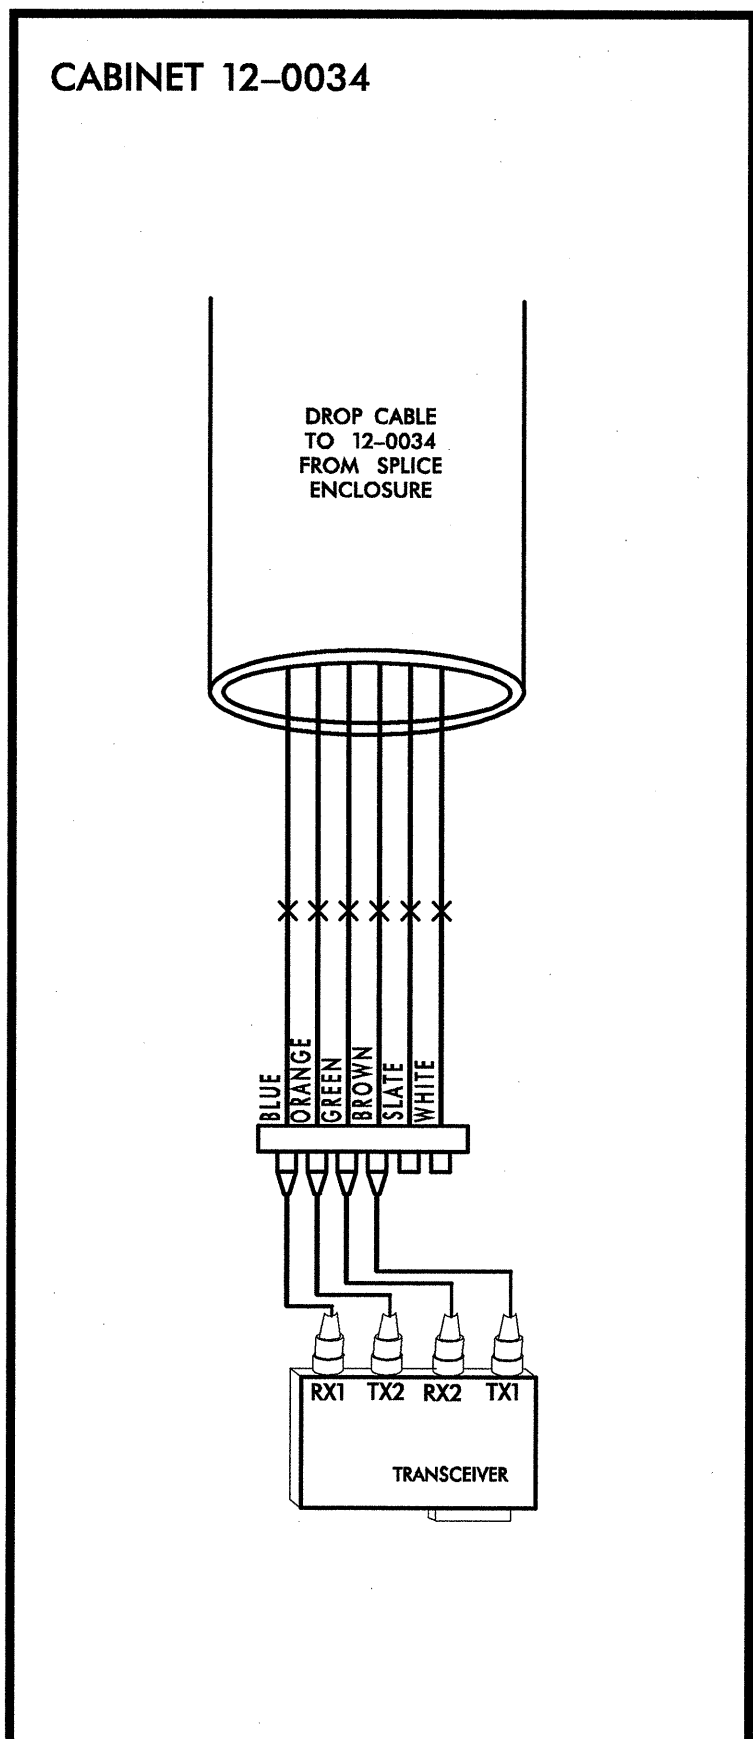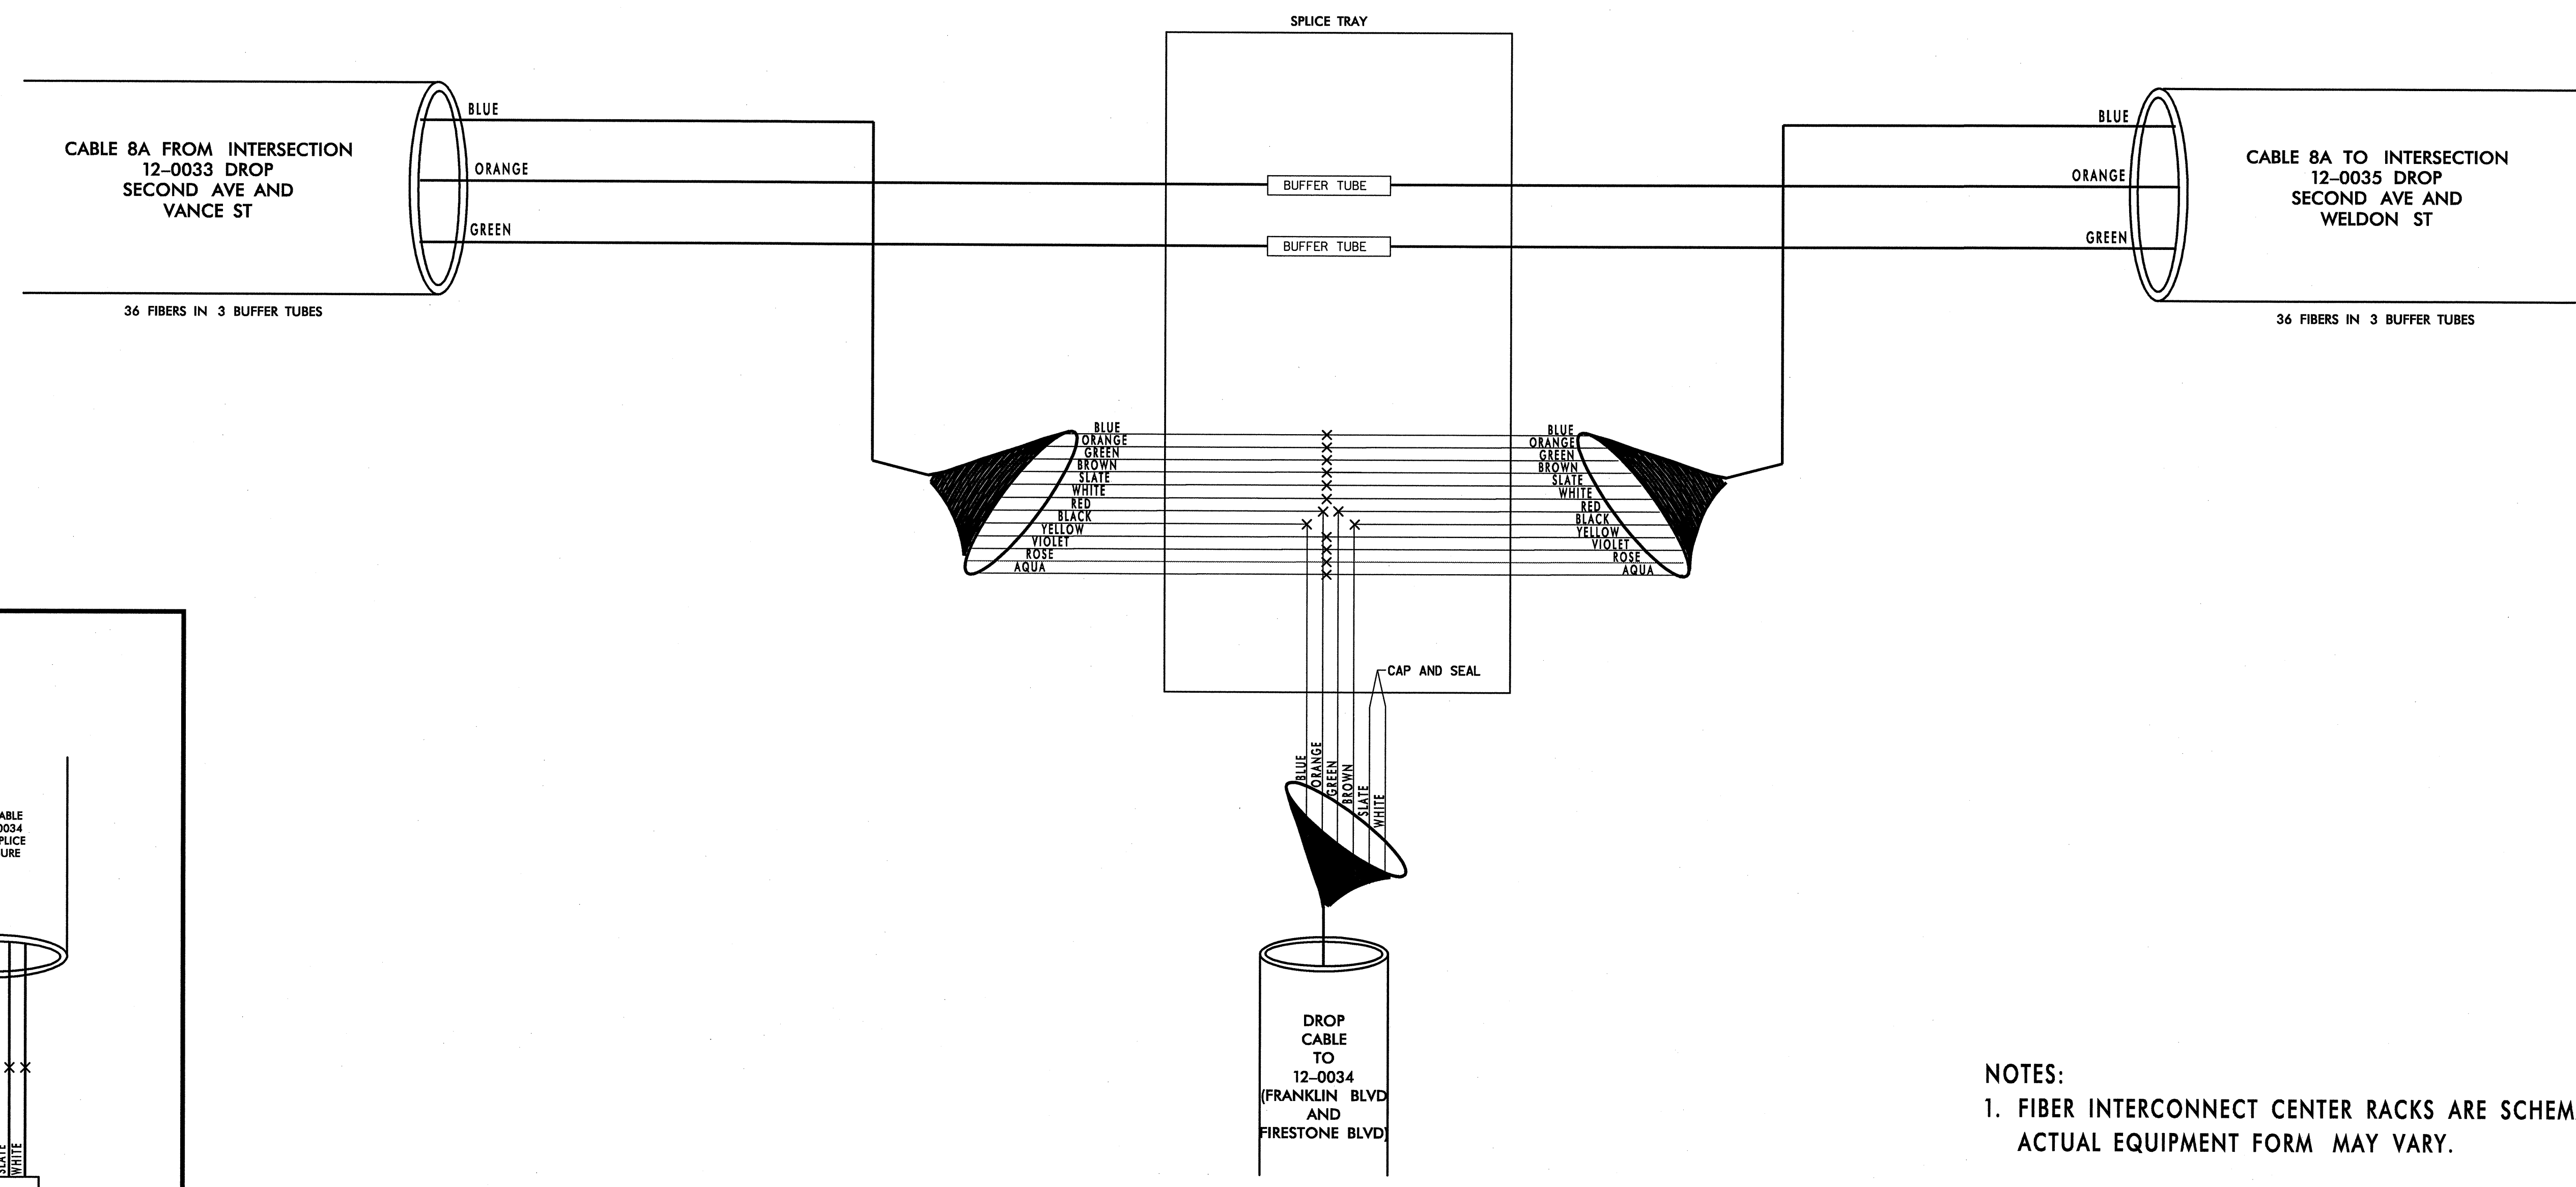

**NOTES:**  
1. FIBER INTERCONNECT CENTER RACKS ARE SCHEMATIC ONLY - ACTUAL EQUIPMENT FORM MAY VARY.

**CHANNEL 8 - SIG. INV. # 12-0034 DROP**

PLANS PREPARED IN THE OFFICE OF:  
**Kimley-Horn and Associates, Inc.**  
P.O. Box 33068  
Raleigh, N.C. 27636-3068  
(919) 677-2000

	<b>CITY OF GASTONIA COMPUTERIZED SIGNAL SYSTEM UPGRADE</b> <b>SPLICE DIAGRAM</b>		
	DIVISION 12 PLAN DATE: MAY 26, 2005 PREPARED BY: B.R. LAWRENCE	GASTON COUNTY REVIEWED BY: I.Z. VANOSDELL REVIEWED BY: M.W. DUNZO	
SCALE: 0 NONE		REVISIONS: _____ INIT. DATE _____	SIGNATURE: <i>[Signature]</i> DATE: 5/27/05

05/25/2005 H:\systems\proj\facts\01036097\gastonia\sp1\_40.dgn