


12-0633
GARRISON BLVD AND MARIETTA ST
CHANNEL 7

LEGEND

COLOR CODE TIA/EIA 598-A	
(1) BLUE	(7) RED
(2) ORANGE	(8) BLACK
(3) GREEN	(9) YELLOW
(4) BROWN	(10) VIOLET
(5) SLATE	(11) ROSE
(6) WHITE	(12) AQUA

X - FUSION SPLICE INDIVIDUAL FIBER

BUFFER TUBE SPLICE OR EXPRESS ENTIRE BUFFER TUBE AS NOTED

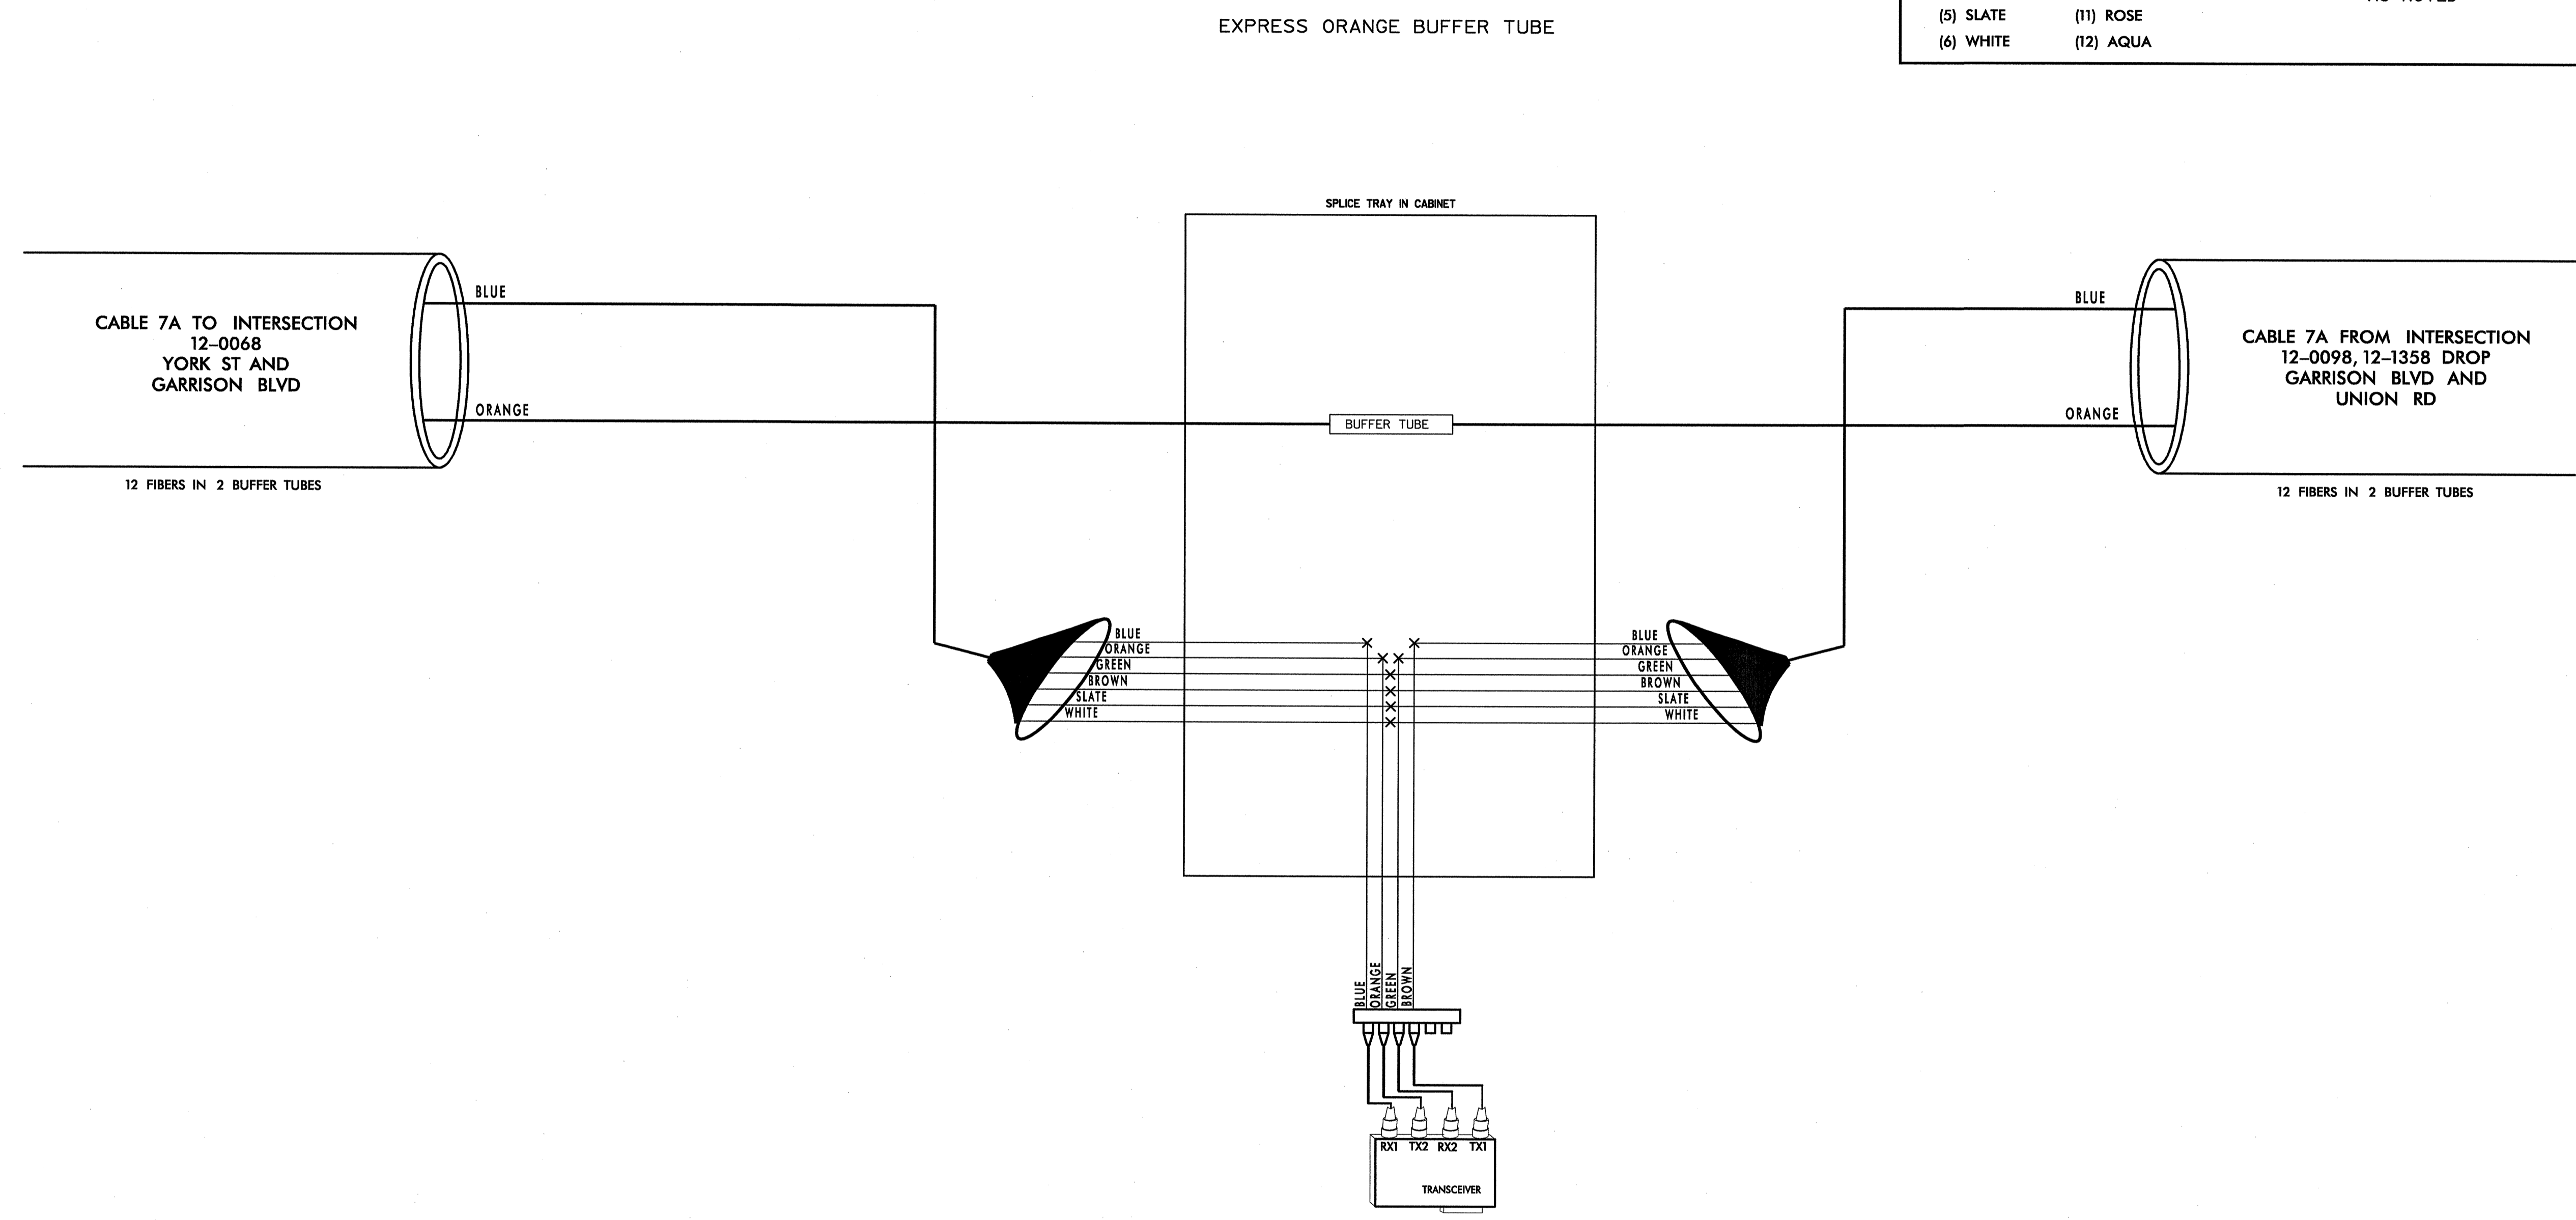

NOTES:
1. FIBER INTERCONNECT CENTER RACKS ARE SCHEMATIC ONLY - ACTUAL EQUIPMENT FORM MAY VARY.

05/25/2005
f:\systems\proj\lects\01036097\gastonia\sp1.33.dgn

PLANS PREPARED IN THE OFFICE OF:

Kimley-Horn and Associates, Inc.
P.O. Box 33068
Raleigh, N.C. 27636-3068
(919) 677-2000

CHANNEL 7 - SIG. INV. # 12-0633

CITY OF GASTONIA COMPUTERIZED SIGNAL SYSTEM UPGRADE
SPLICE DIAGRAM

DIVISION 12		GASTON COUNTY	
PLAN DATE: MAY 26, 2005	REVIEWED BY: I.Z. VANOSDELL	PREPARED BY: B.R. LAWRENCE	REVIEWED BY: M.W. DUNZO
REVISIONS		INIT.	DATE

SCALE: 0 NONE

SIGNATURE: *M.W. Dunzo* DATE: 5/27/05
CADD Filename: ...spl.33.dgn