


12-1459  
HUDSON BLVD AND BRADFORD HEIGHTS RD  
CHANNEL 6

**LEGEND**

COLOR CODE TIA/EIA 598-A	
(1) BLUE	(7) RED
(2) ORANGE	(8) BLACK
(3) GREEN	(9) YELLOW
(4) BROWN	(10) VIOLET
(5) SLATE	(11) ROSE
(6) WHITE	(12) AQUA

X - FUSION SPLICE INDIVIDUAL FIBER

**BUFFER TUBE** SPLICE OR EXPRESS ENTIRE BUFFER TUBE AS NOTED

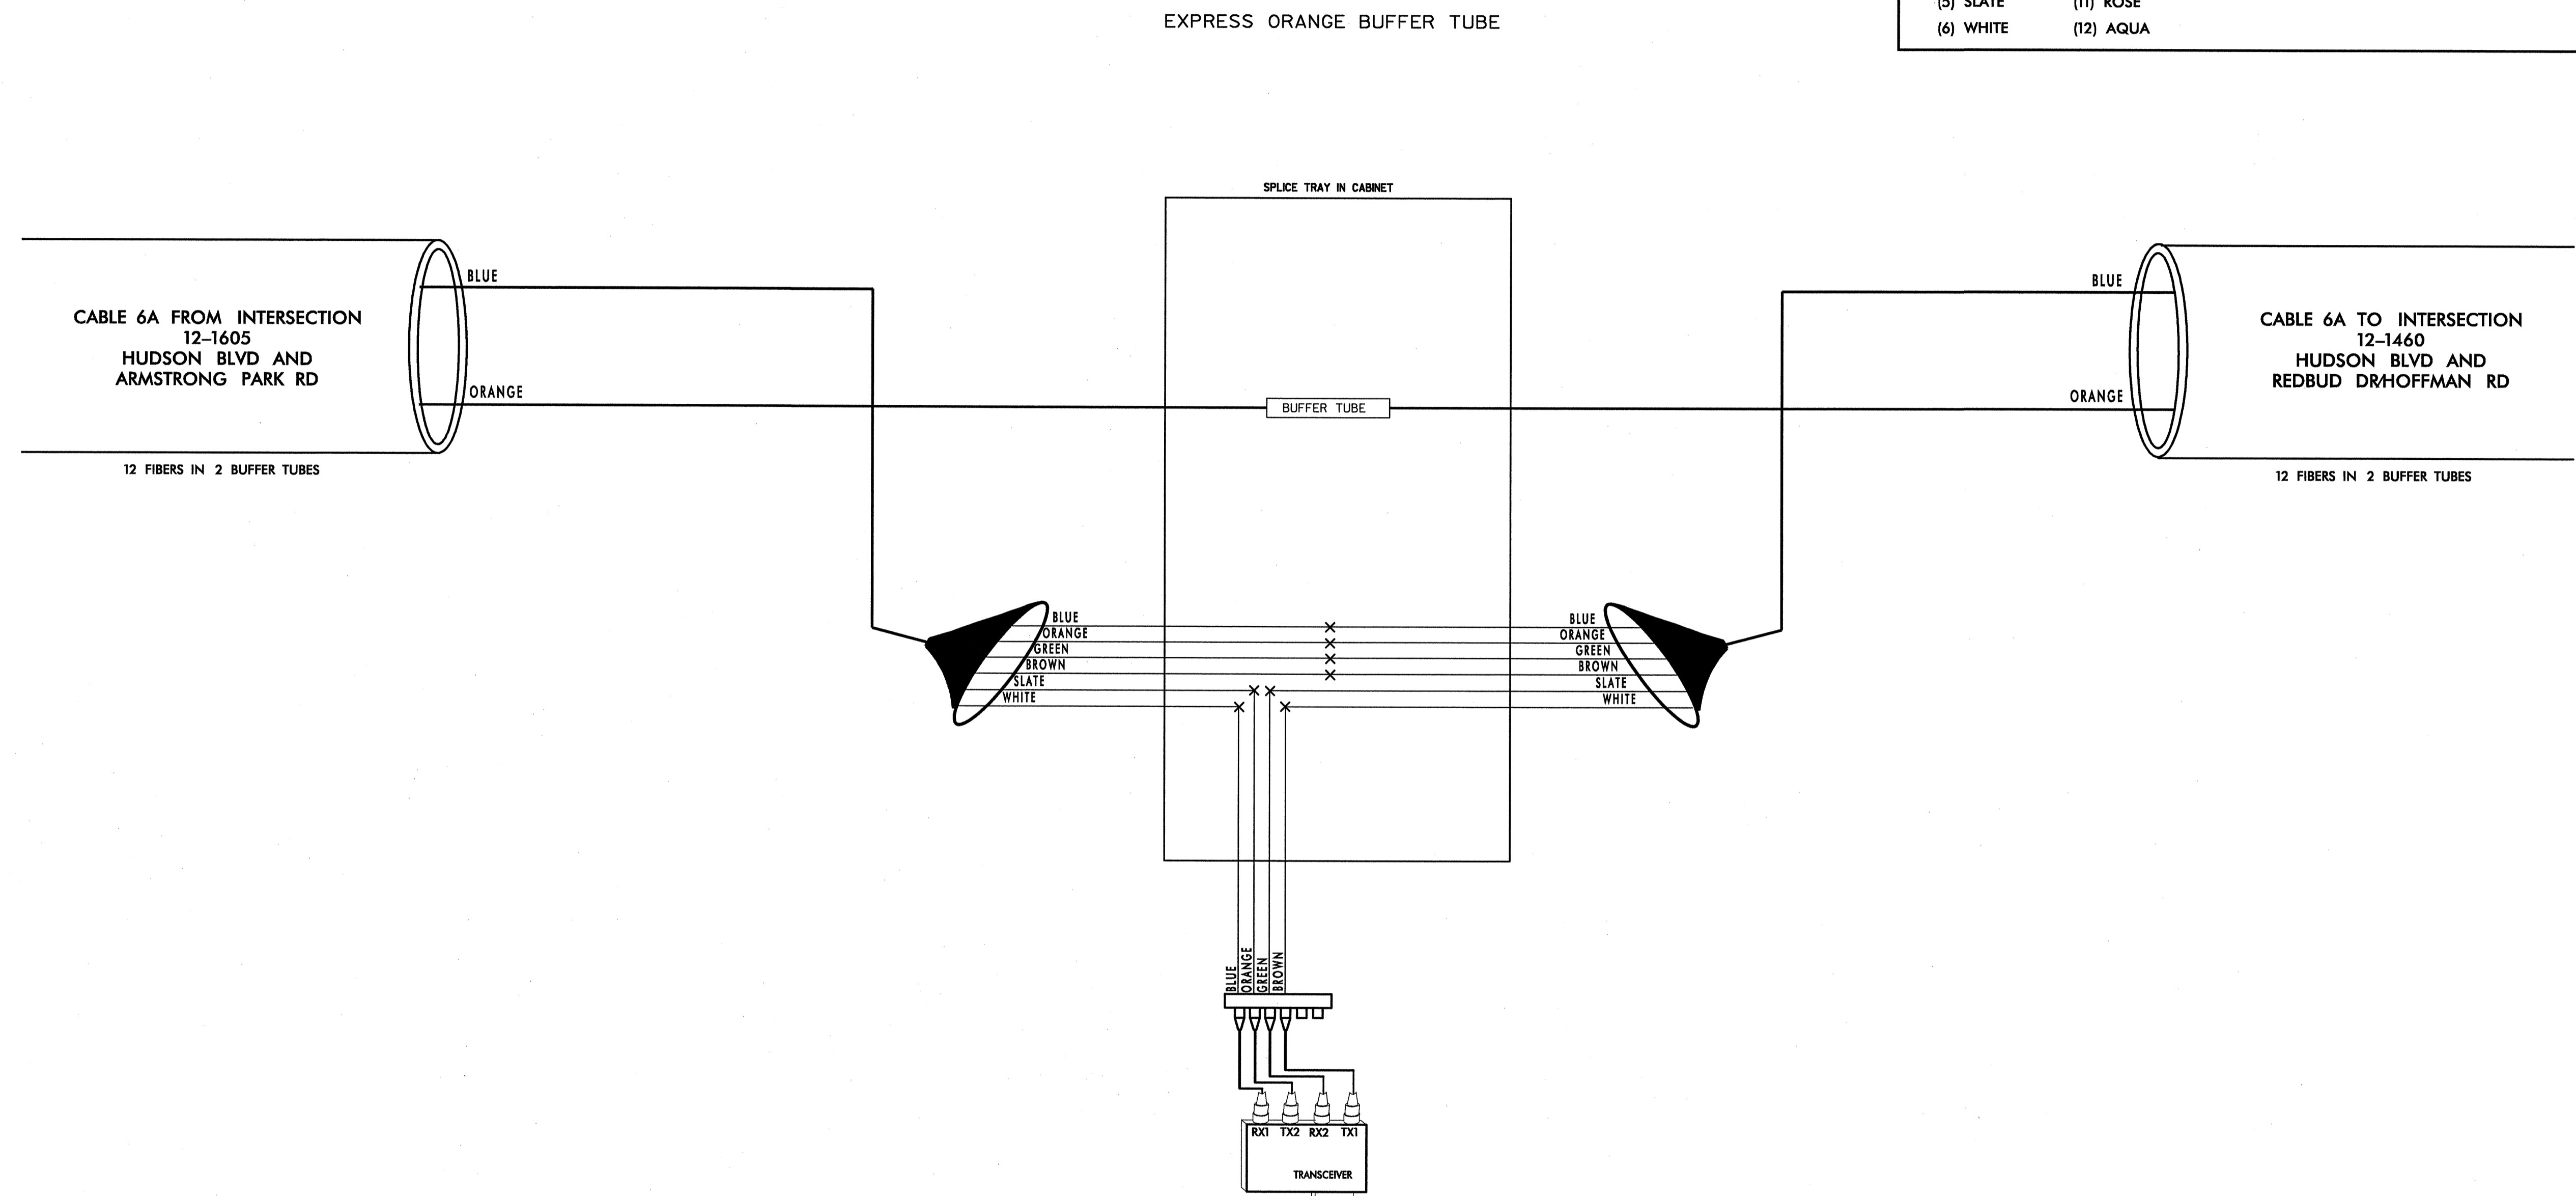

- NOTES:**
1. FIBER INTERCONNECT CENTER RACKS ARE SCHEMATIC ONLY - ACTUAL EQUIPMENT FORM MAY VARY.

05/25/2005 I:\systems\proj\facts\010236097\gastonia\sp1.28.dgn

PLANS PREPARED IN THE OFFICE OF:  
**Kimley-Horn and Associates, Inc.**  
P.O. Box 33068  
Raleigh, N.C. 27636-3068  
(919) 677-2000

**CHANNEL 6 - SIG. INV. # 12-1459**

**CITY OF GASTONIA COMPUTERIZED SIGNAL SYSTEM UPGRADE SPLICE DIAGRAM**

DIVISION 12		GASTON COUNTY	
PLAN DATE: MAY 26, 2005	REVIEWED BY: I.Z. VANOSDELL	PREPARED BY: B.R. LAWRENCE	REVIEWED BY: M.W. DUNZO
REVISIONS	INIT.	DATE	

SCALE: 0 NONE

122 N. McDowell St., Raleigh, NC 27603

**SEAL**  
NORTH CAROLINA PROFESSIONAL ENGINEER  
SEAL 023562  
MARK DUNZO  
SIGNATURE DATE

CADD Filename: ...sp1.28.dgn