

12-1378
ROBINWOOD RD AND HUDSON BLVD
CHANNEL 5


SPLICE ALL FIBERS IN ORANGE BUFFER TUBE IN CABLE FROM 12-1411 TO SAME COLOR FIBER AND SAME COLOR BUFFER TUBE IN CABLE TO 12-1605.

LEGEND

COLOR CODE TIA/EIA 598-A	
(1) BLUE	(7) RED
(2) ORANGE	(8) BLACK
(3) GREEN	(9) YELLOW
(4) BROWN	(10) VIOLET
(5) SLATE	(11) ROSE
(6) WHITE	(12) AQUA

X - FUSION SPLICE INDIVIDUAL FIBER

BUFFER TUBE - SPLICE OR EXPRESS ENTIRE BUFFER TUBE AS NOTED

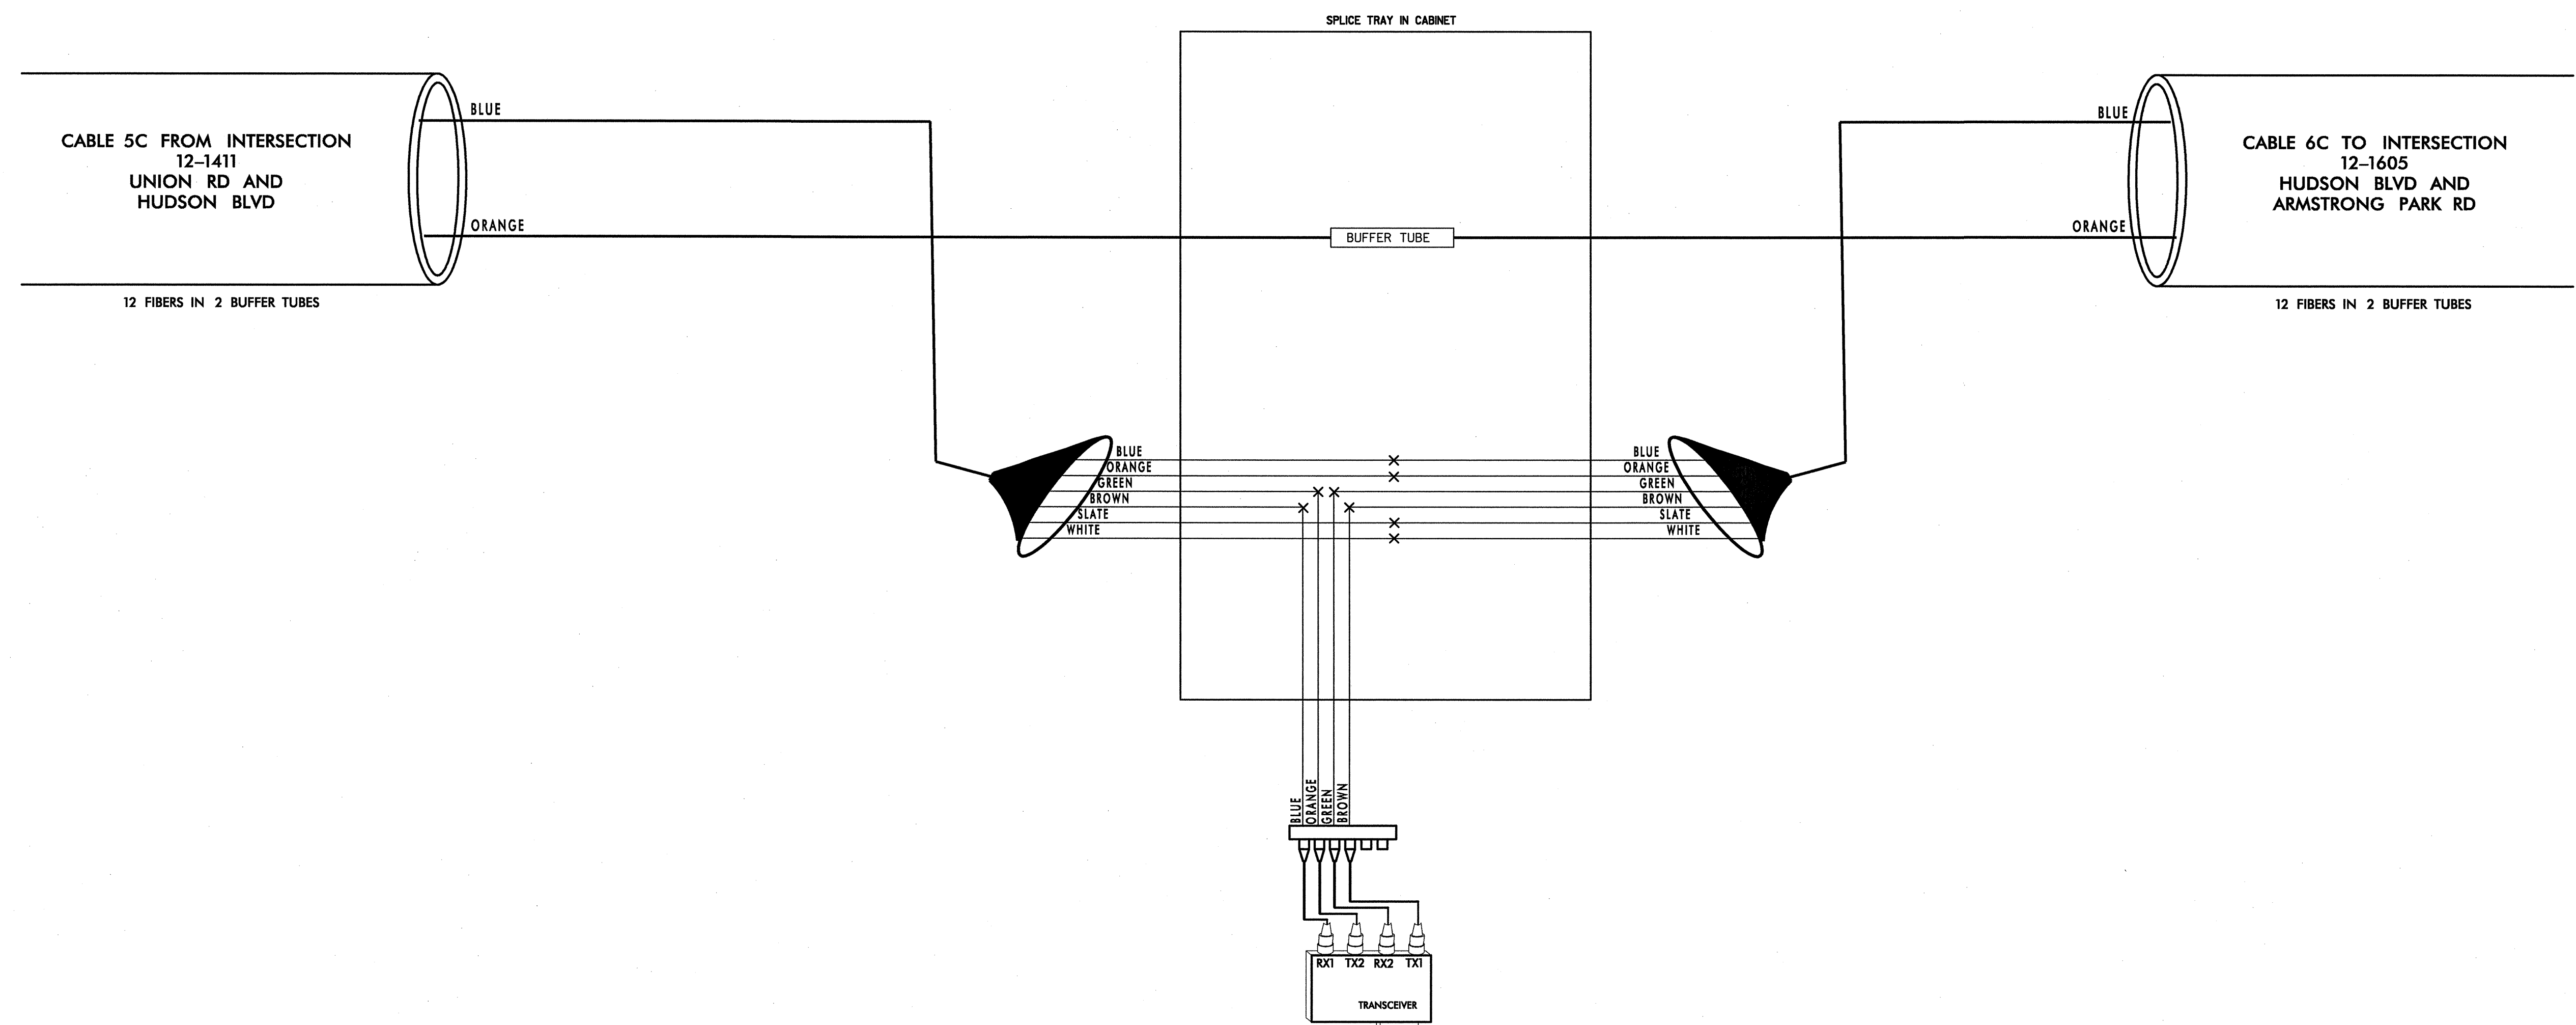

NOTES:
1. FIBER INTERCONNECT CENTER RACKS ARE SCHEMATIC ONLY - ACTUAL EQUIPMENT FORM MAY VARY.

05/25/2005 f:\systems\proj\1036097\gastonia\sp1.25.dgn

PLANS PREPARED IN THE OFFICE OF:
Kimley-Horn and Associates, Inc.
P.O. Box 33068
Raleigh, N.C. 27636-3068
(919) 677-2000

CHANNEL 5 - SIG. INV. # 12-1378

CITY OF GASTONIA COMPUTERIZED SIGNAL SYSTEM UPGRADE SPLICE DIAGRAM

DIVISION 12		GASTON COUNTY	
PLAN DATE: MAY 26, 2005	REVIEWED BY: I.Z. VANOSDELL	PREPARED BY: B.R. LAWRENCE	REVIEWED BY: M.W. DUNZO
REVISIONS	INIT.	DATE	

SCALE: 0 NONE

SEAL: NORTH CAROLINA PROFESSIONAL ENGINEER SEAL 023562
SIGNATURE: M.W. DUNZO
DATE: 5/27/05
CADD Filename: ...sp1.25.dgn