


12-0065  
YORK RD AND CLYDE ST  
CHANNEL 4

LEGEND

COLOR CODE TIA/EIA 598-A	
(1) BLUE	(7) RED
(2) ORANGE	(8) BLACK
(3) GREEN	(9) YELLOW
(4) BROWN	(10) VIOLET
(5) SLATE	(11) ROSE
(6) WHITE	(12) AQUA

X - FUSION SPLICE INDIVIDUAL FIBER

BUFFER TUBE SPLICE OR EXPRESS ENTIRE BUFFER TUBE AS NOTED

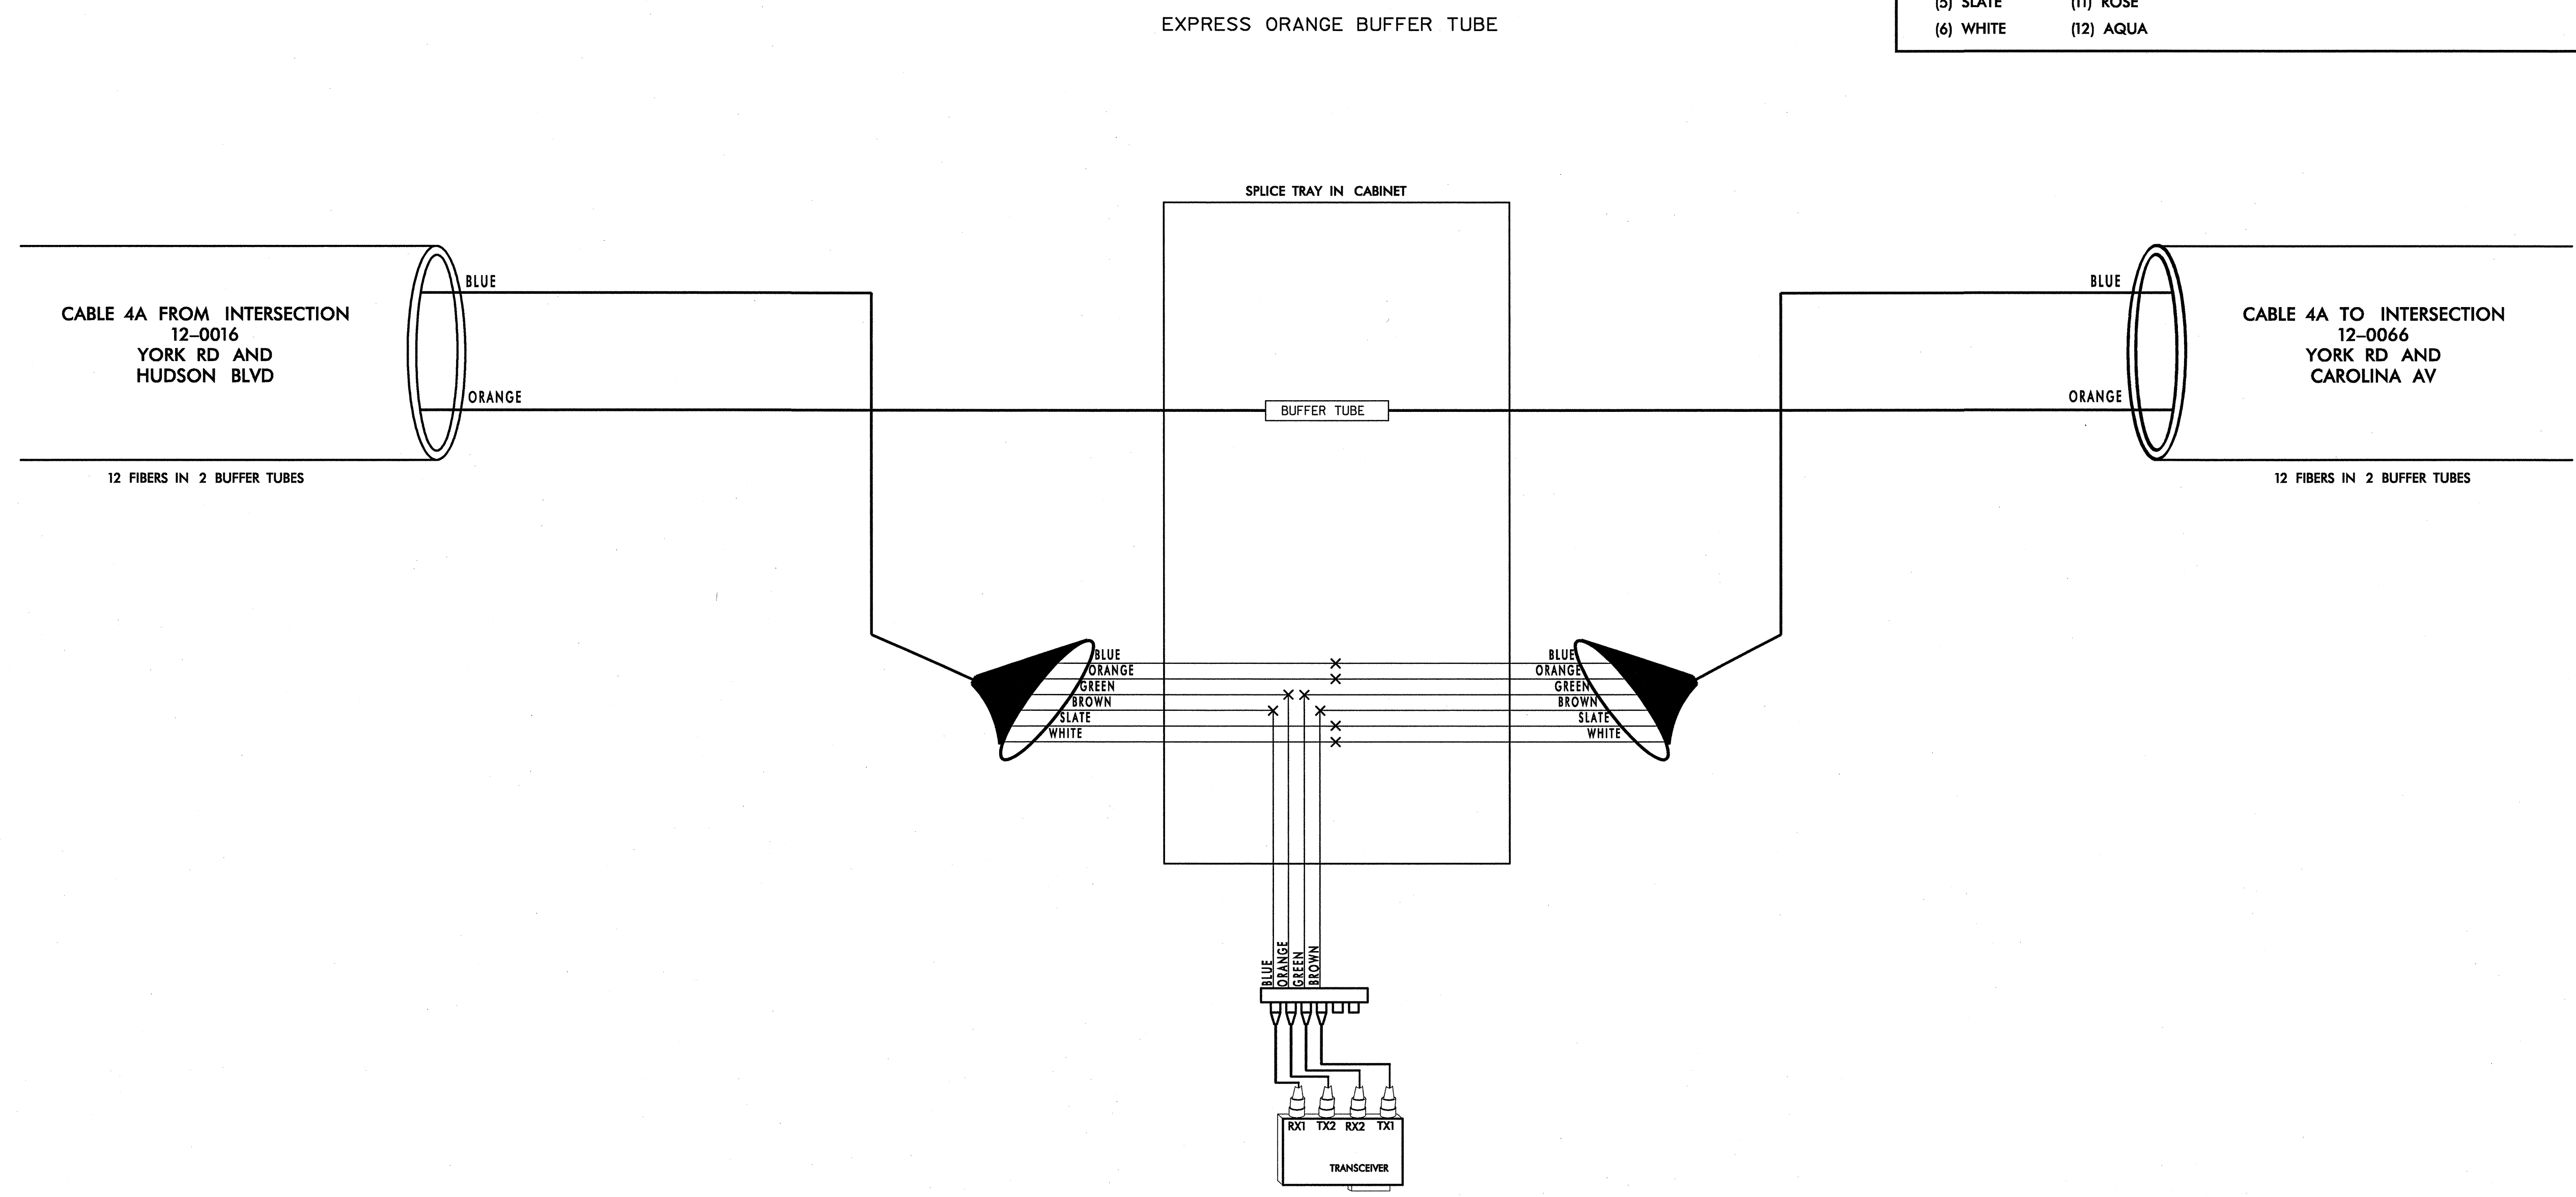

NOTES:  
1. FIBER INTERCONNECT CENTER RACKS ARE SCHEMATIC ONLY - ACTUAL EQUIPMENT FORM MAY VARY.

05/25/2005 fa:\systems\proj\ecds\01036097\gastonia\sp1.16.dgn

PLANS PREPARED IN THE OFFICE OF:  
  
Kimley-Horn and Associates, Inc.  
P.O. Box 33068  
Raleigh, N.C. 27636-3068  
(919) 677-2000

**CHANNEL 4 - SIG. INV. # 12-0065**

	<b>CITY OF GASTONIA COMPUTERIZED SIGNAL SYSTEM UPGRADE</b>	
	<b>SPLICE DIAGRAM</b>	
DIVISION 12	GASTON COUNTY	
PLAN DATE: MAY 26, 2005	REVIEWED BY: I.Z. VANOSDELL	
PREPARED BY: B.R. LAWRENCE	REVIEWED BY: M.W. DUNZO	
SCALE	REVISIONS	INIT. DATE
0		
NONE		

SIGNATURE DATE  
 CADD Filename: ... \spl.16.dgn