
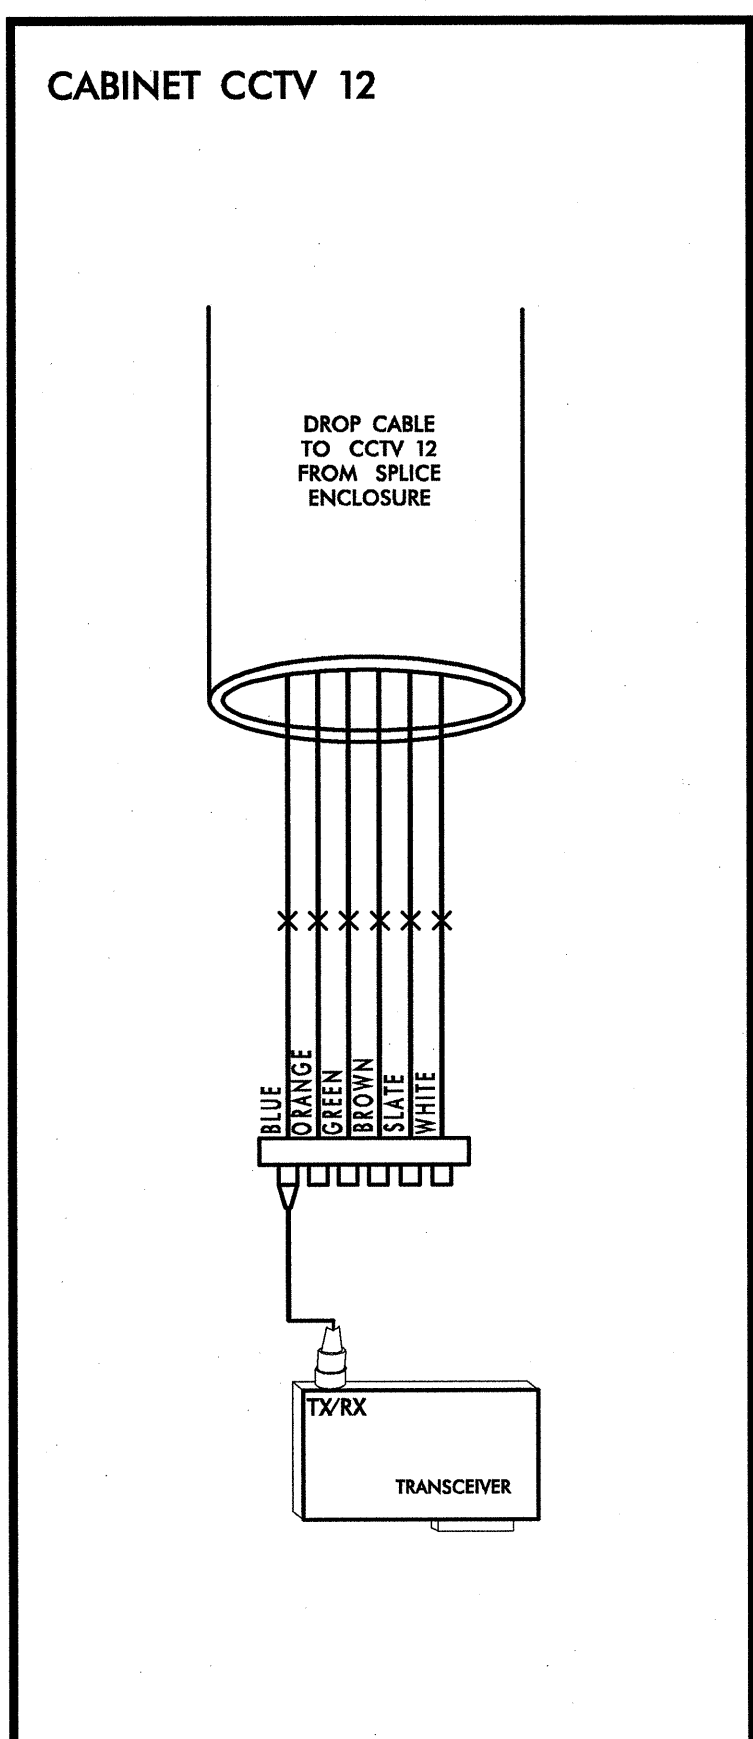


**CCTV-12 IN EXISTING TIP PROJECT U-2408 SPLICE CABINET AT SIGNAL INV. #12-0931
I-85 AND BESSEMER CITY RD
CHANNEL 2**

LEGEND

COLOR CODE TIA/EIA 598-A		X - FUSION SPLICE INDIVIDUAL FIBER
(1) BLUE	(7) RED	
(2) ORANGE	(8) BLACK	[BUFFER TUBE] SPLICE OR EXPRESS ENTIRE BUFFER TUBE AS NOTED
(3) GREEN	(9) YELLOW	
(4) BROWN	(10) VIOLET	
(5) SLATE	(11) ROSE	
(6) WHITE	(12) AQUA	

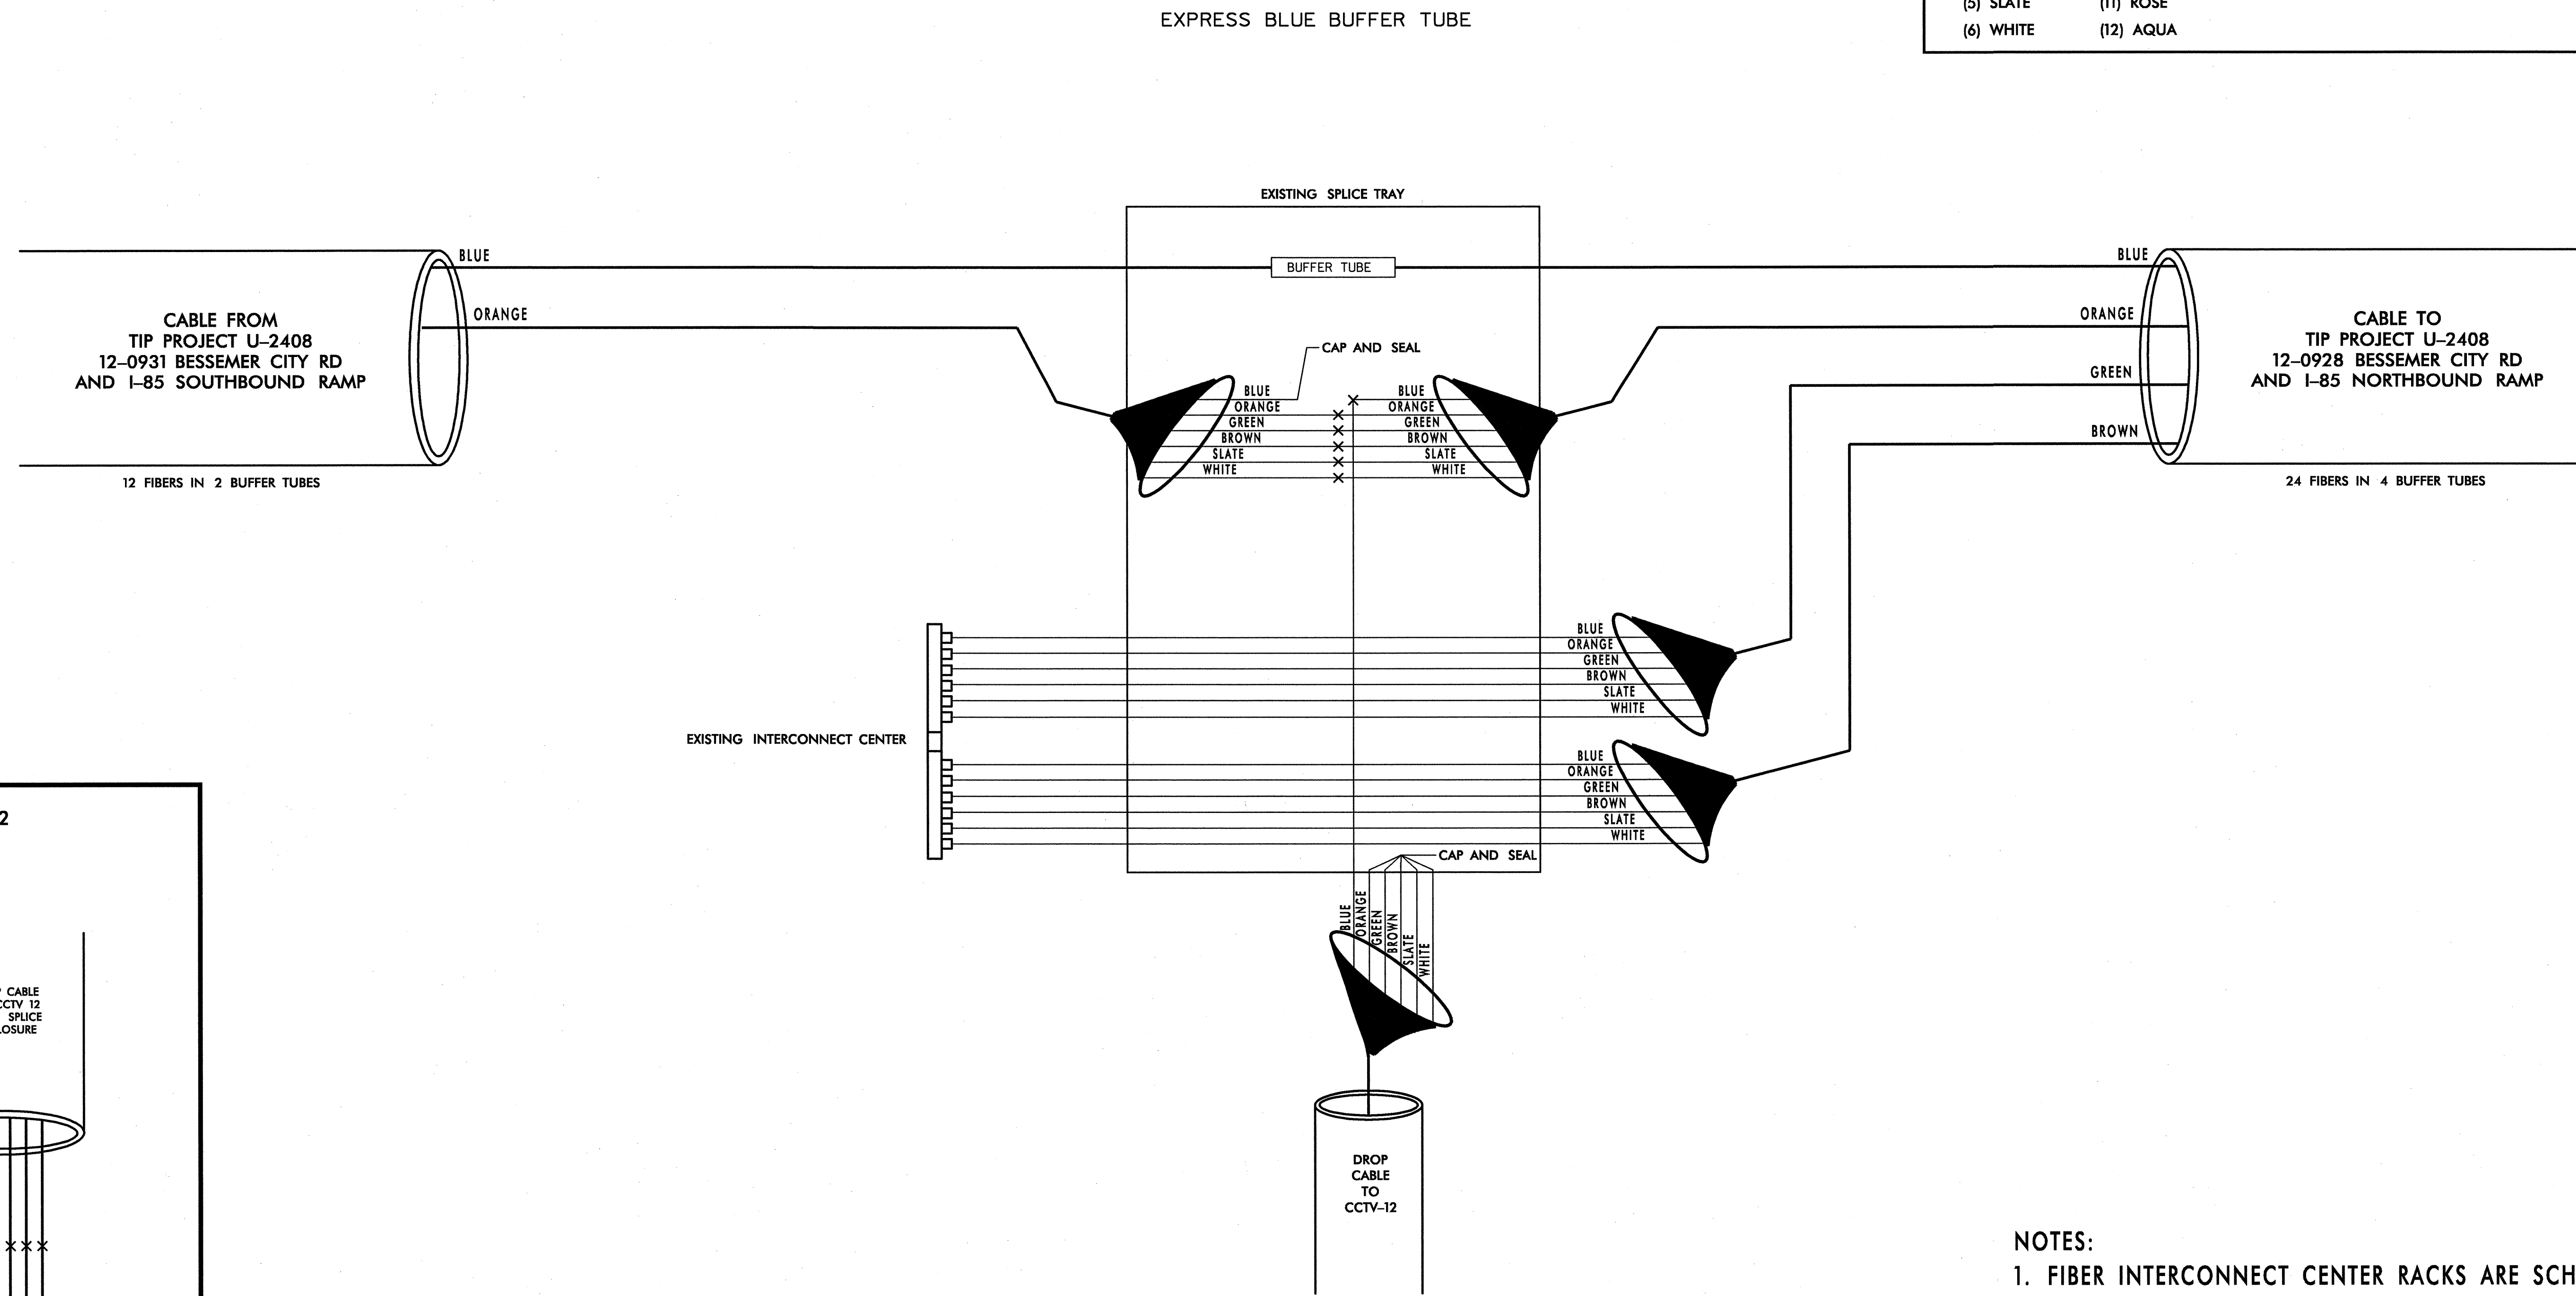

NOTES:
1. FIBER INTERCONNECT CENTER RACKS ARE SCHEMATIC ONLY - ACTUAL EQUIPMENT FORM MAY VARY.

CHANNEL 2 - SIG. INV. #12-0931 CCTV-12

PLANS PREPARED IN THE OFFICE OF:
Kimley-Horn and Associates, Inc.
P.O. Box 33068
Raleigh N.C. 27636-3068
(919) 677-2000

122 N. McDowell St., Raleigh, NC 27603

SCALE
0
NONE

CITY OF GASTONIA COMPUTERIZED SIGNAL SYSTEM UPGRADE SPLICE DIAGRAM	
DIVISION 12	GASTON COUNTY
PLAN DATE: MAY 26, 2005	REVIEWED BY: I.Z. VANOSDELL
PREPARED BY: B.R. LAWRENCE	REVIEWED BY: N.W. DUNZO
REVISIONS	INIT. DATE

SEAL

SEAL 023562
ENGINEER MARK DUNZO

SIGNATURE DATE
Mark Dunzo

CADD Filename: ...spl. 8.dgn

05/25/2005 fa:\systems\pro_jed\1036097\gastonia\sp1.8.dgn