


FOUNDATION LAYOUT

DIMENSIONS LOCATING "H" PILES ARE SHOWN TO PILE CENTERLINES
DIMENSIONS LOCATING STEEL PIPE PILES ARE TO STEEL PIPE PILES CENTERS

PROJECT NO. B-4152
HOKE COUNTY
STATION: 14+70.00 -L-

SHEET 2 OF 3

STATE OF NORTH CAROLINA
DEPARTMENT OF TRANSPORTATION
RALEIGH
**GENERAL DRAWING
FOR BRIDGE OVER
PUPPY CREEK ON
SR 1422 BETWEEN
SR 1412 AND SR 1432**

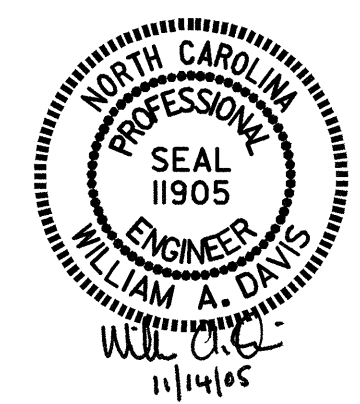

DRAWN BY : J. G. KHARVA DATE : 03/16/05
CHECKED BY : W. A. DAVIS DATE : 08/10/05

REVISIONS						SHEET NO.
NO.	BY:	DATE:	NO.	BY:	DATE:	S-2
1			3			TOTAL SHEETS
2			4			26