


STATE OF NORTH CAROLINA DEPT. OF TRANSPORTATION DIVISION OF HIGHWAYS RALEIGH, N.C.

ENGLISH DETAIL DRAWING FOR REINFORCED BRIDGE APPROACH FILLS

SHEET 1 OF 4 422D10

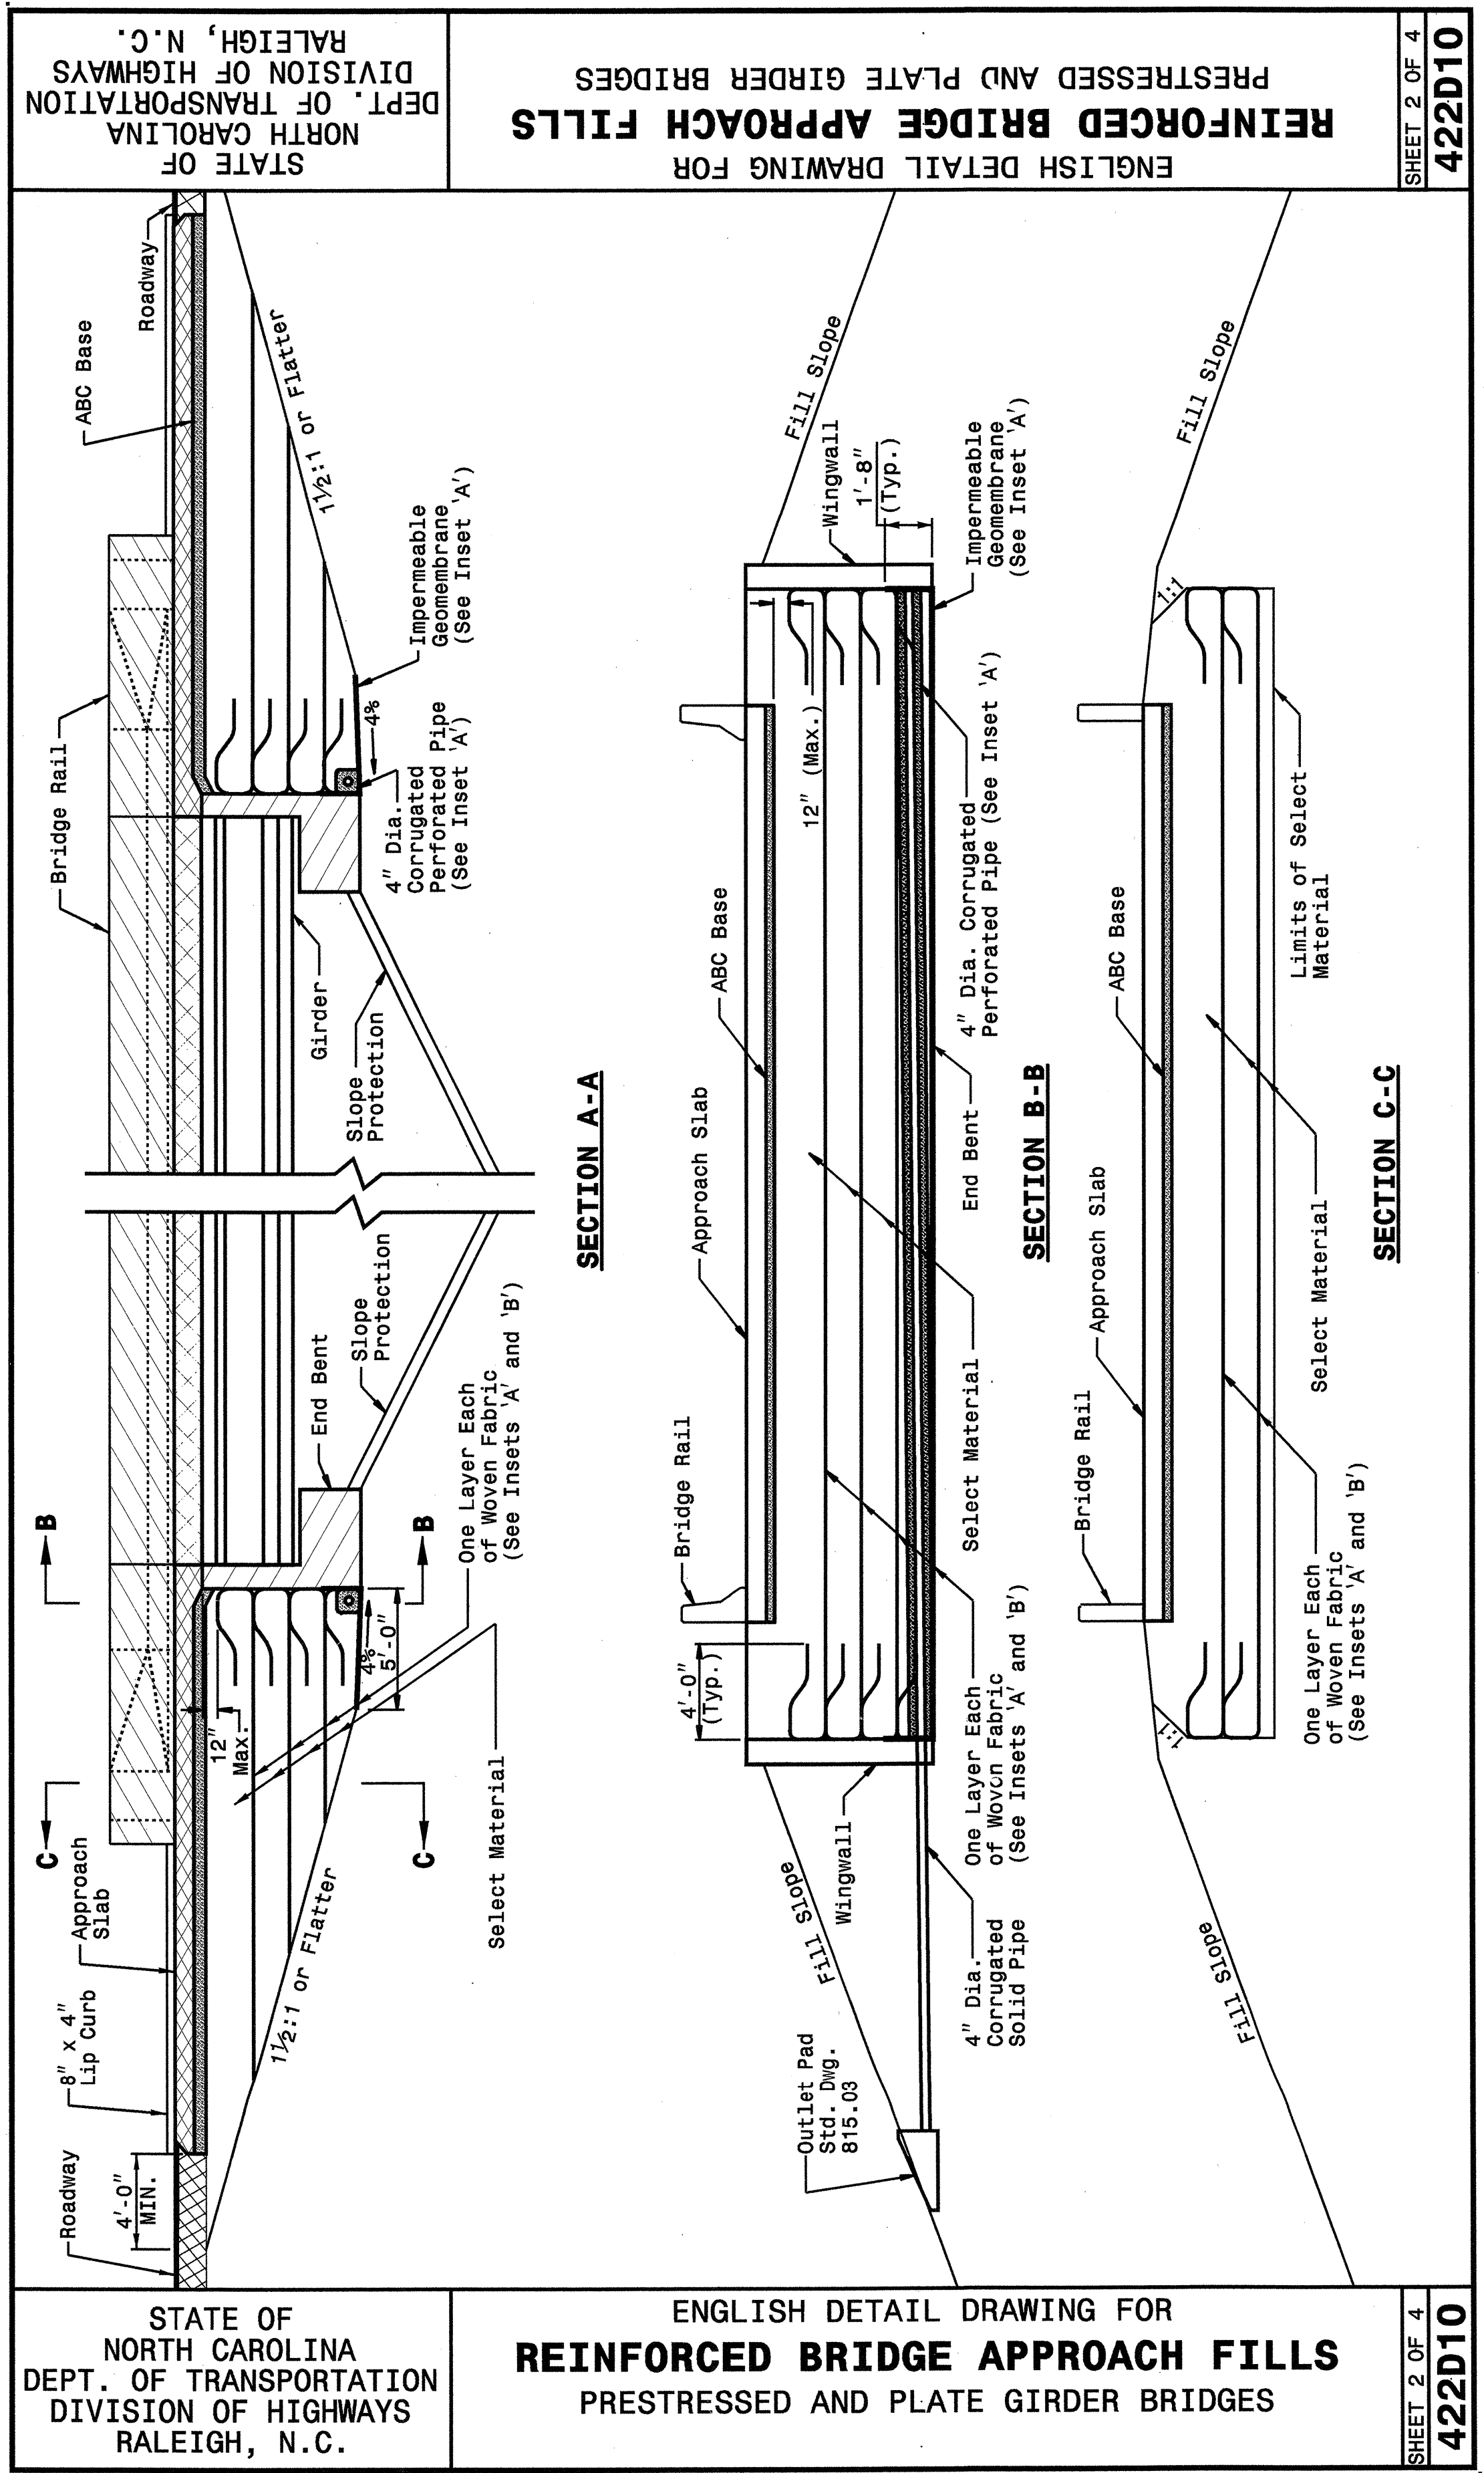


STATE OF NORTH CAROLINA DEPT. OF TRANSPORTATION DIVISION OF HIGHWAYS RALEIGH, N.C.

ENGLISH DETAIL DRAWING FOR REINFORCED BRIDGE APPROACH FILLS PRESTRESSED AND PLATE GIRDER BRIDGES

SHEET 2 OF 4 422D10

05-NOV-2004 14:46 C:\projects\stds\stds\02\stds to Special Details\english\422d10\422d10.dgn

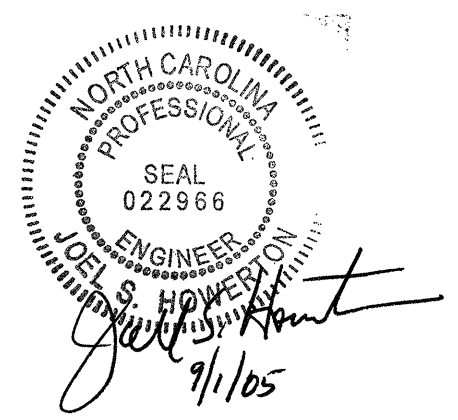

PROJECT SERVICES UNIT
STANDARDS AND SPECIAL DESIGN
Office 919-250-4128 FAX 919-250-4119

SEE PLATE FOR TITLE

ORIGINAL BY: 2002 STANDARDS DATE: 01-15-02
 MODIFIED BY: E.E. WARD DATE: 11-04-04
 CHECKED BY: [Signature] DATE: 11/12/04
 FILE SPEC.: stds/02stdstodetails/english/422d10.dgn