



8/22/99

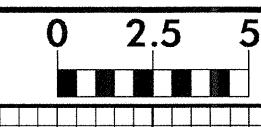

PROJ. REFERENCE NO.	SHEET NO.
B-4152	X-7

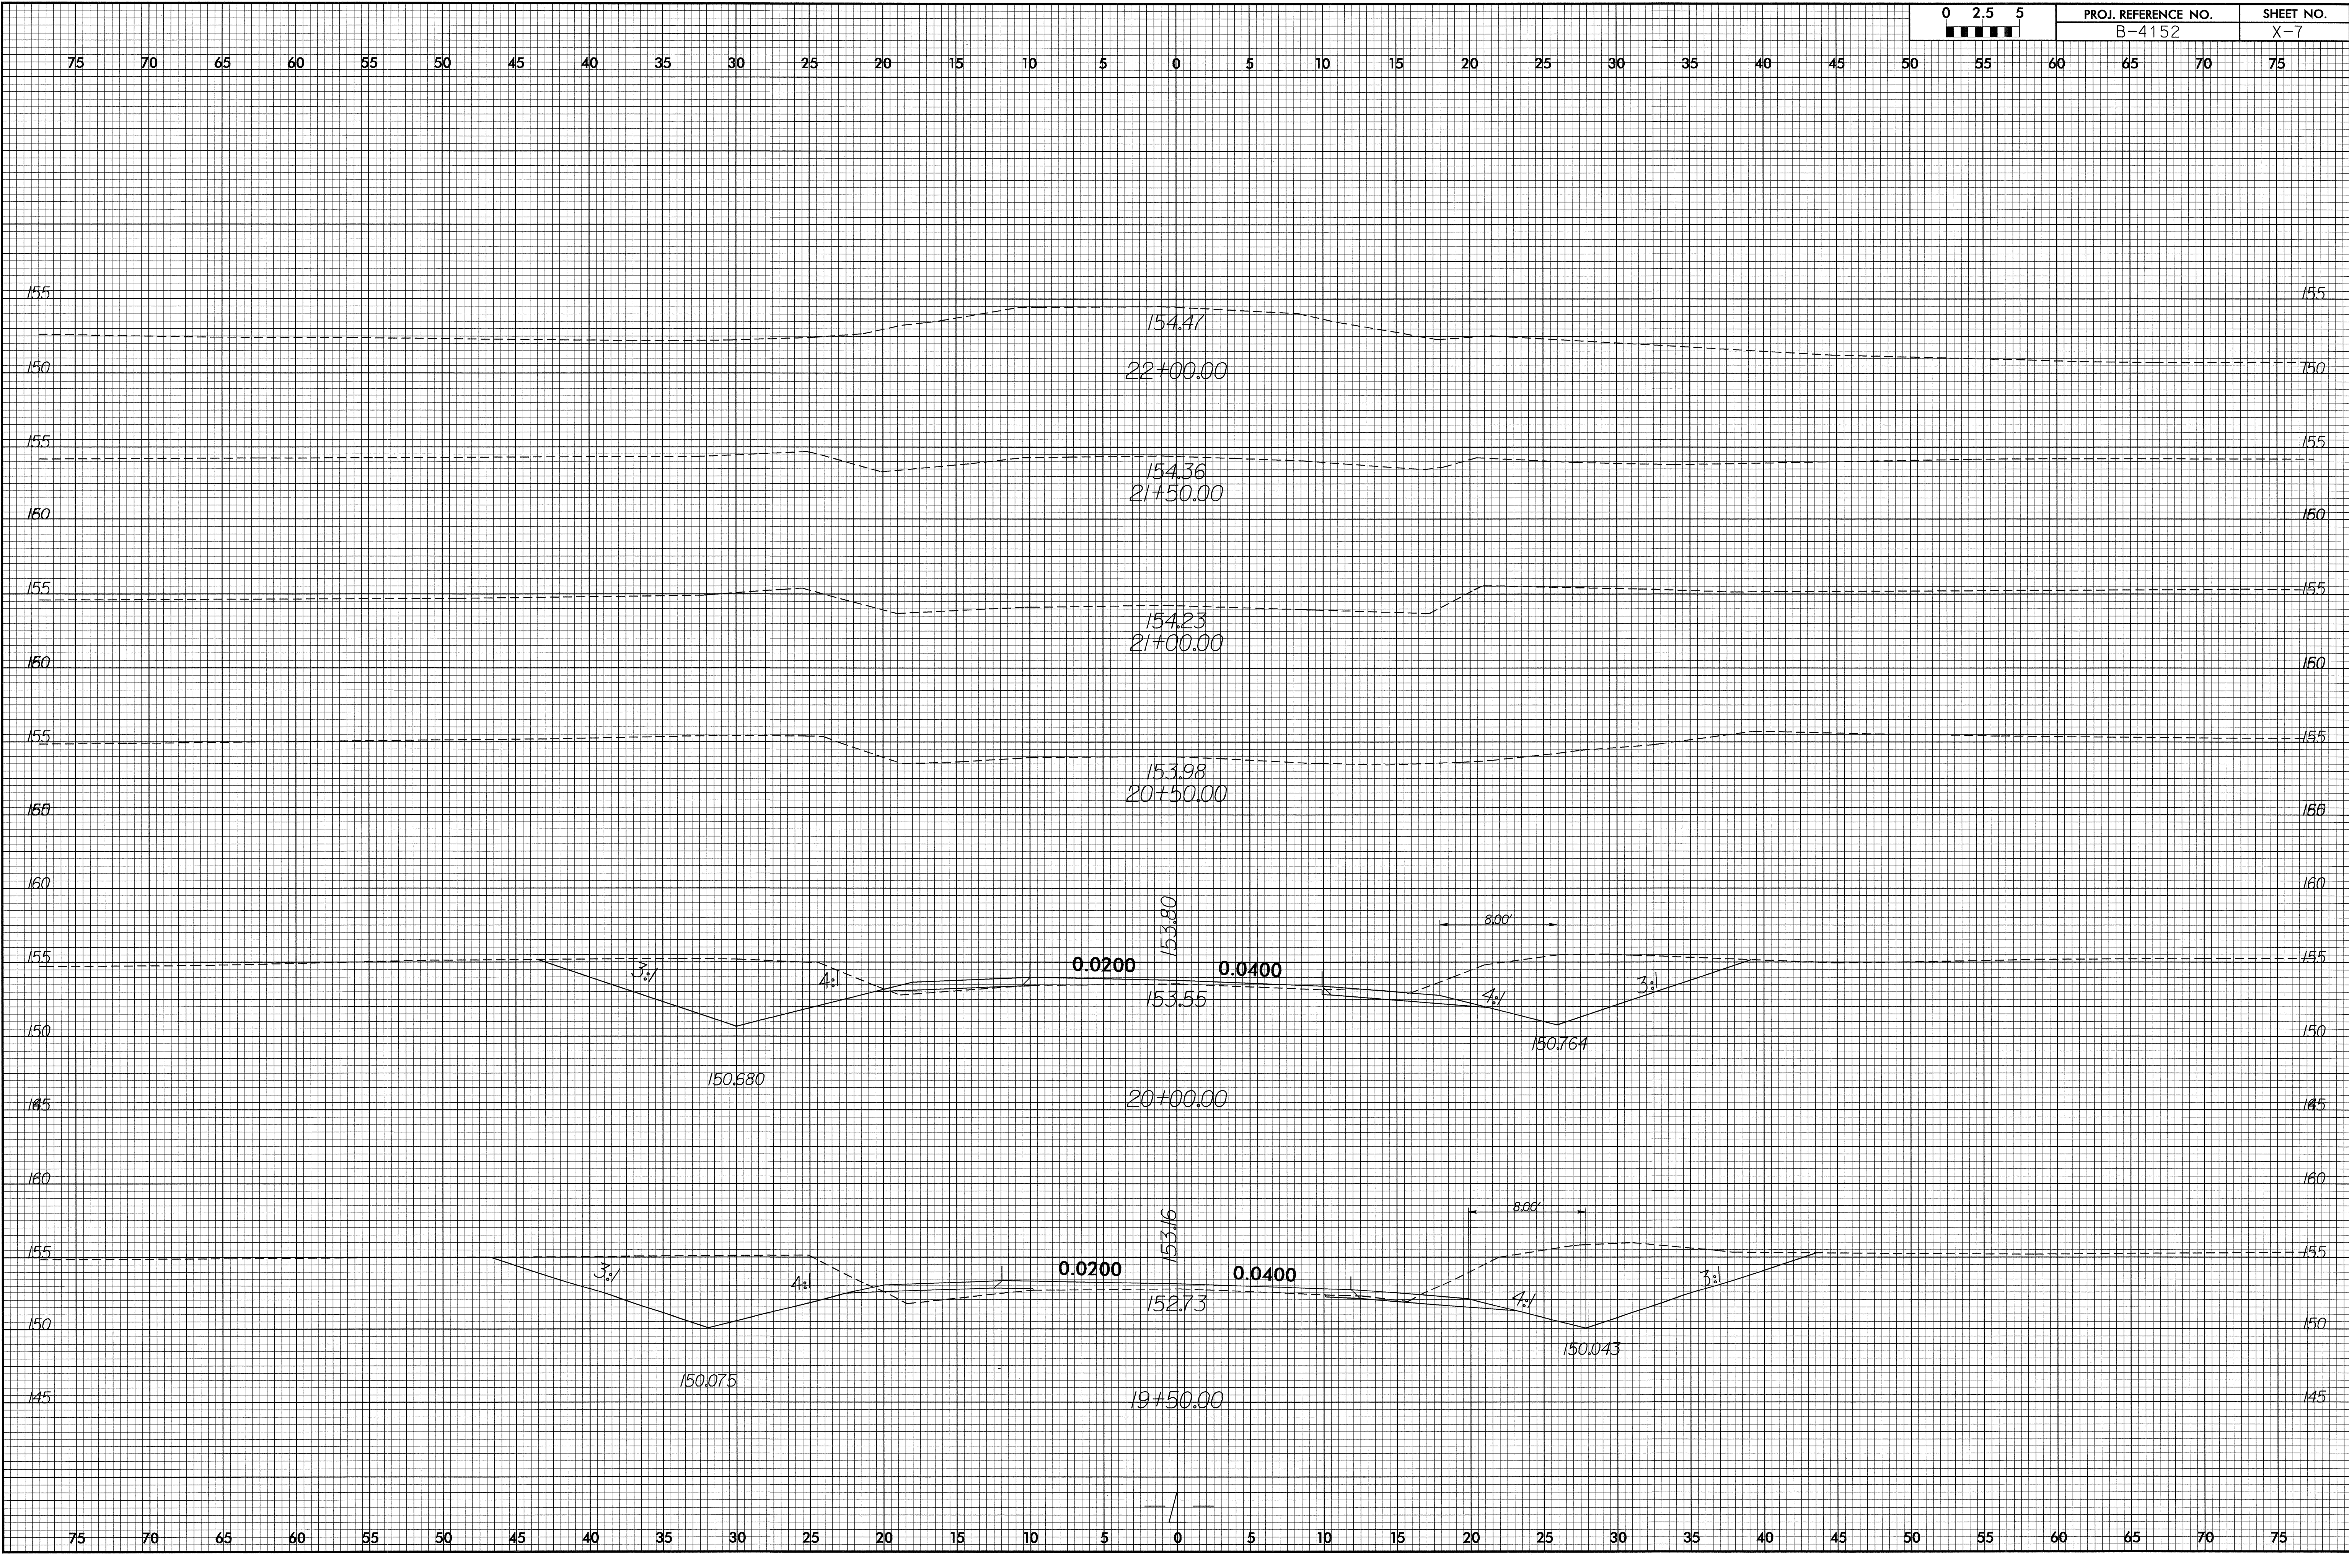

I6-AUC-2005_0932
 R:\Road\2005\XSC\B-4152-r.dwg_xpl_050815.dgn
 \$\$\$USERNAM\$\$\$\$