



8/23/99

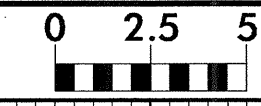

PROJ. REFERENCE NO.  
B-4152

SHEET NO.  
X-5

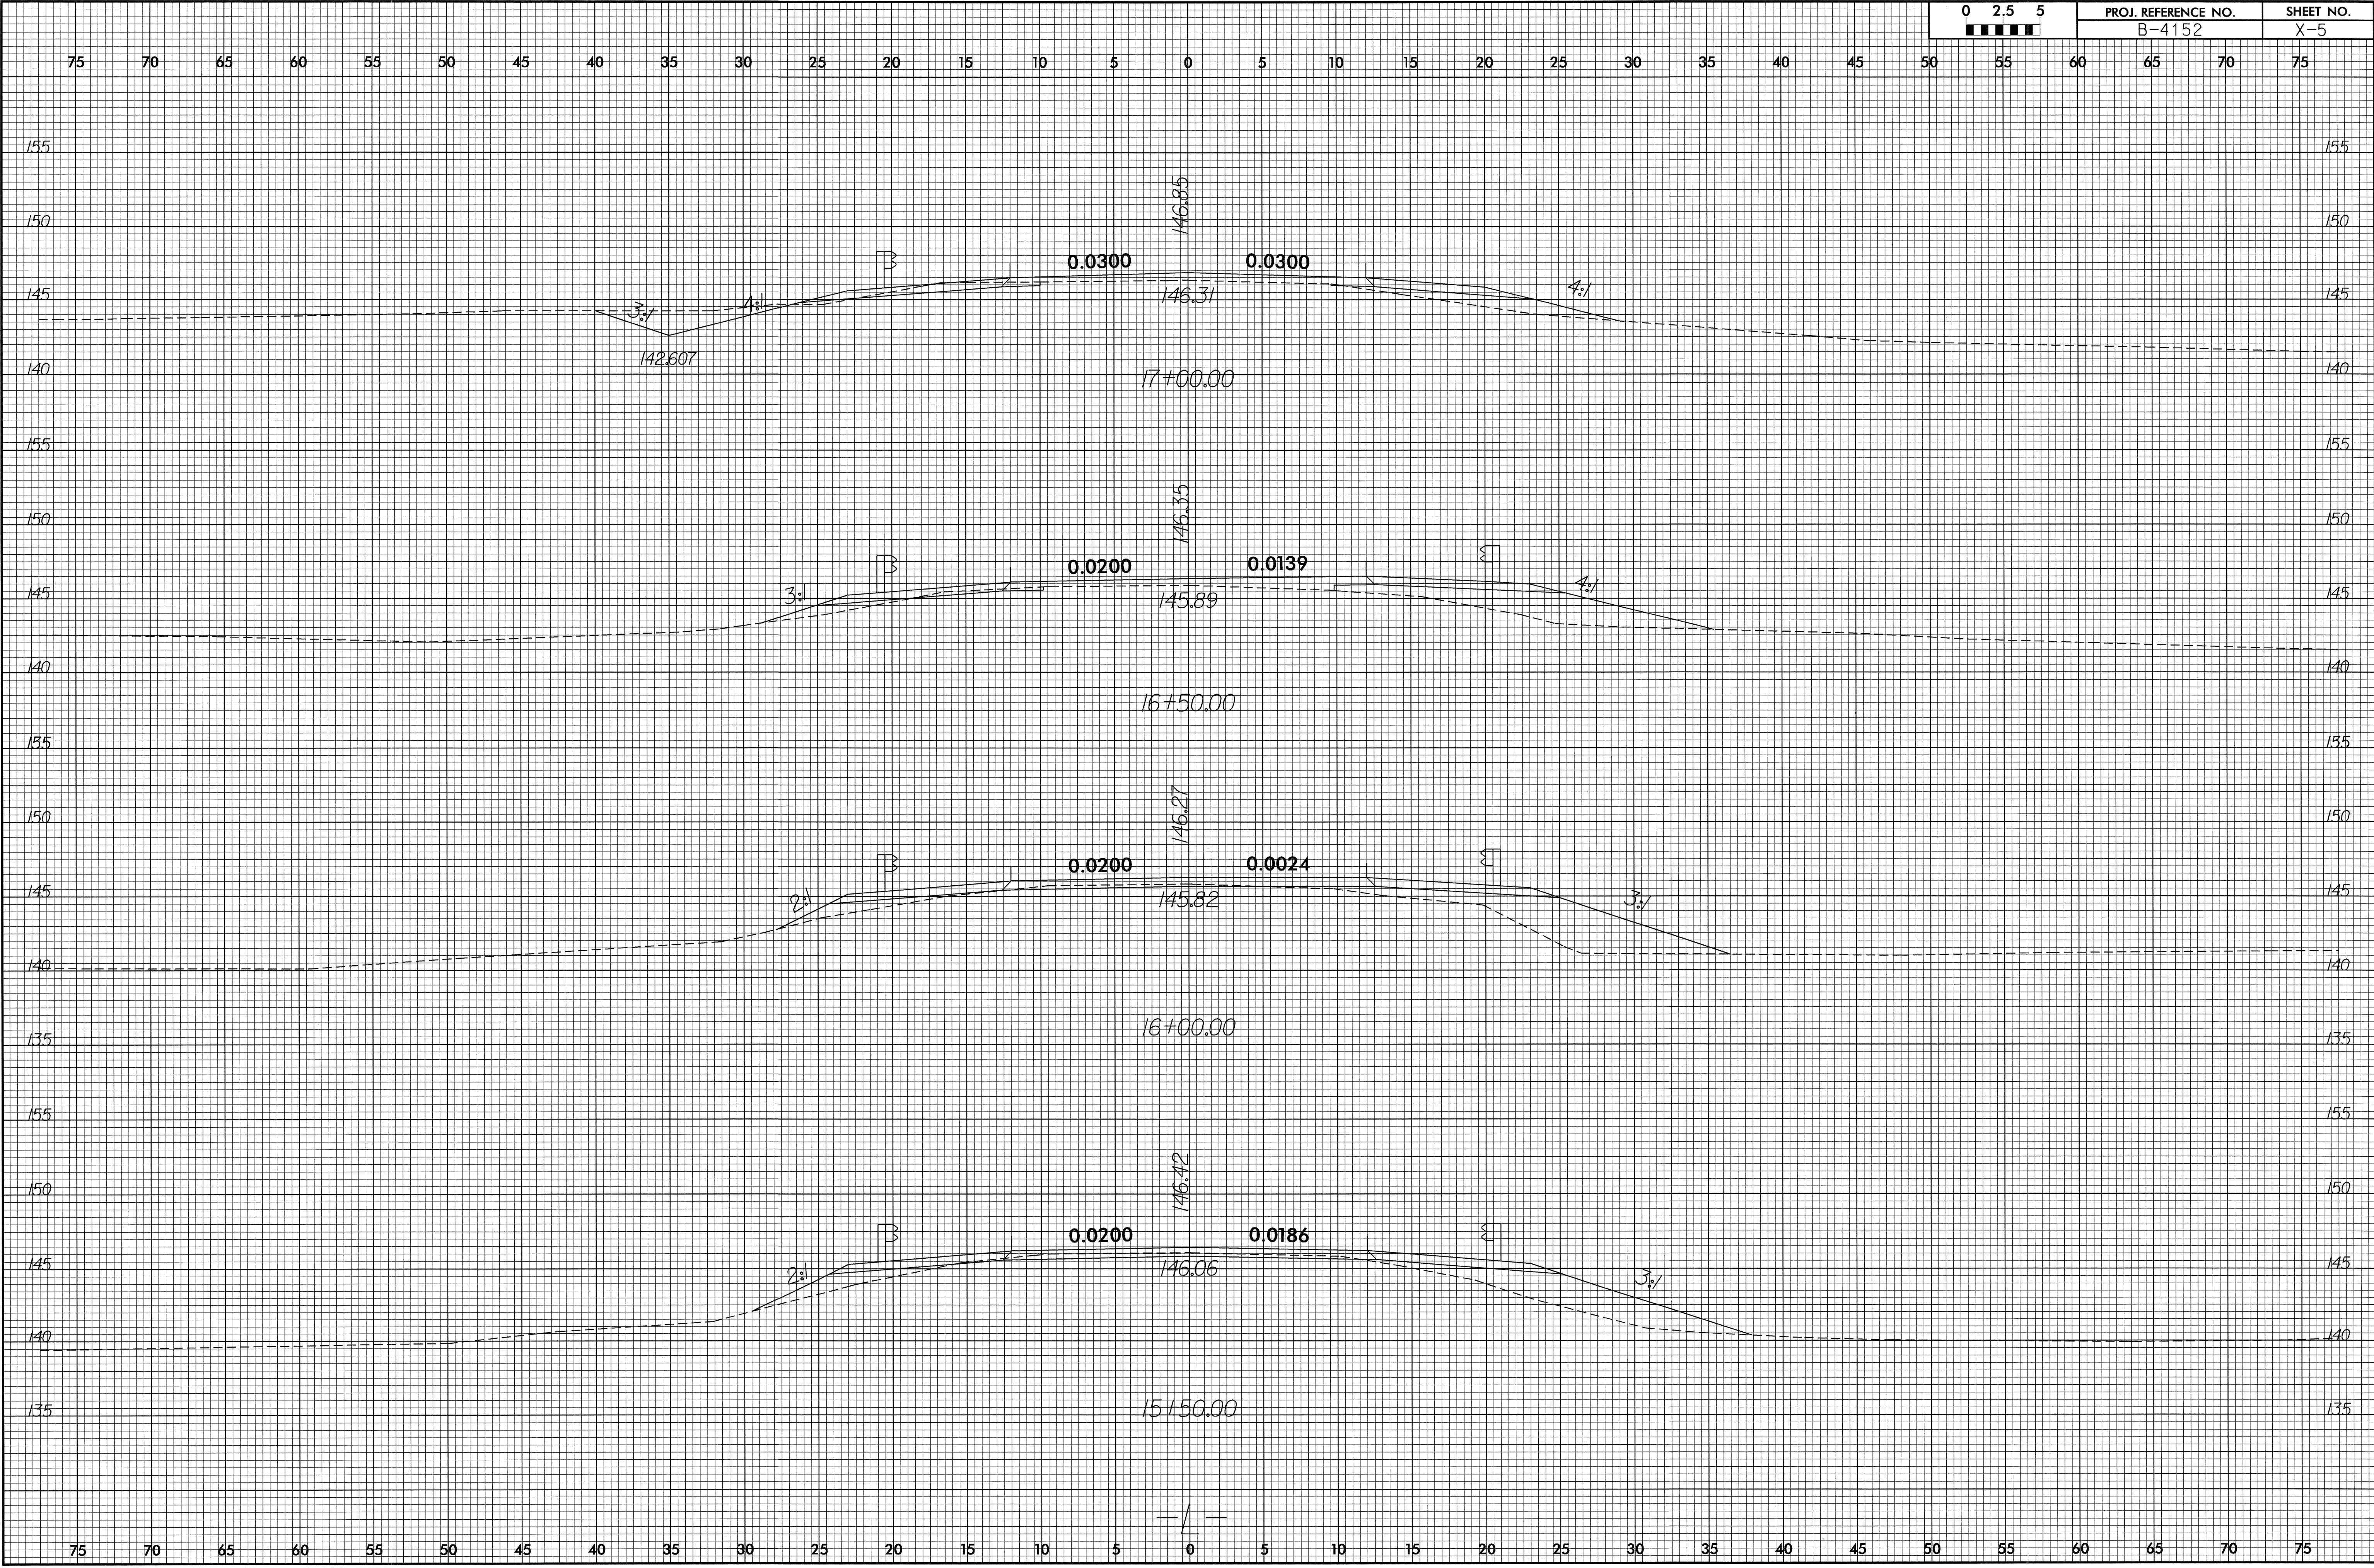

16-AUG-2005 09:32  
R:\Roadwork\XSC\B-4152-r.dwg\_xpl\_050815.dgn  
\$\$\$\$USERNAME\$\$\$\$