

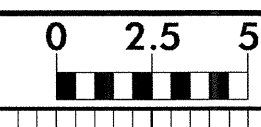
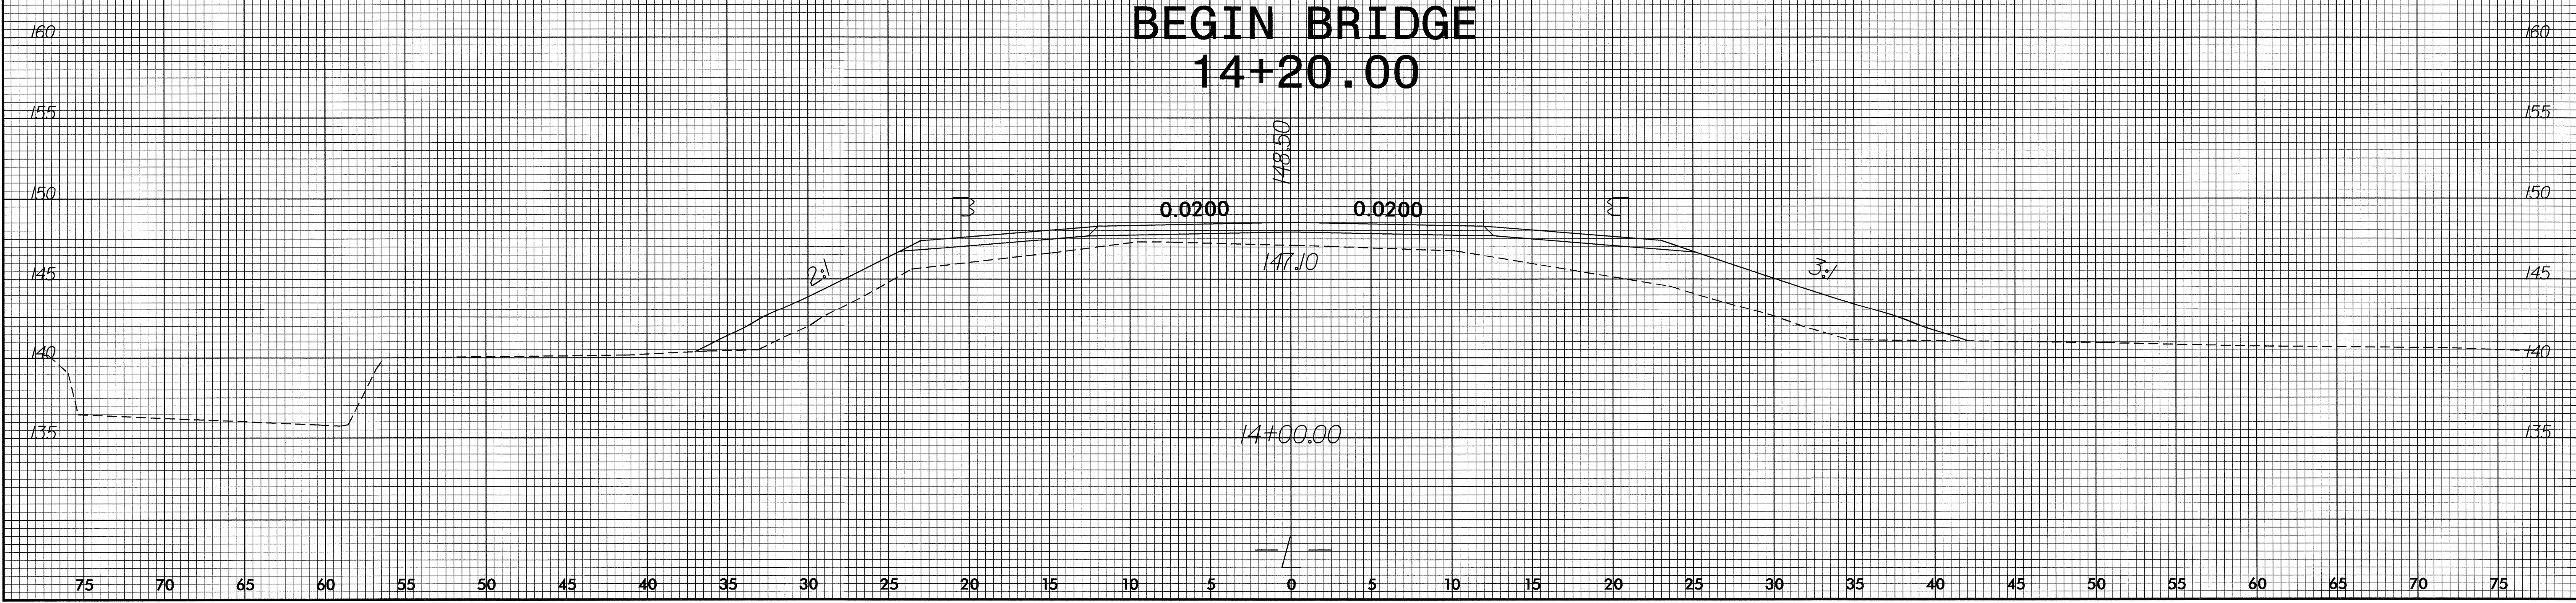


8/23/99

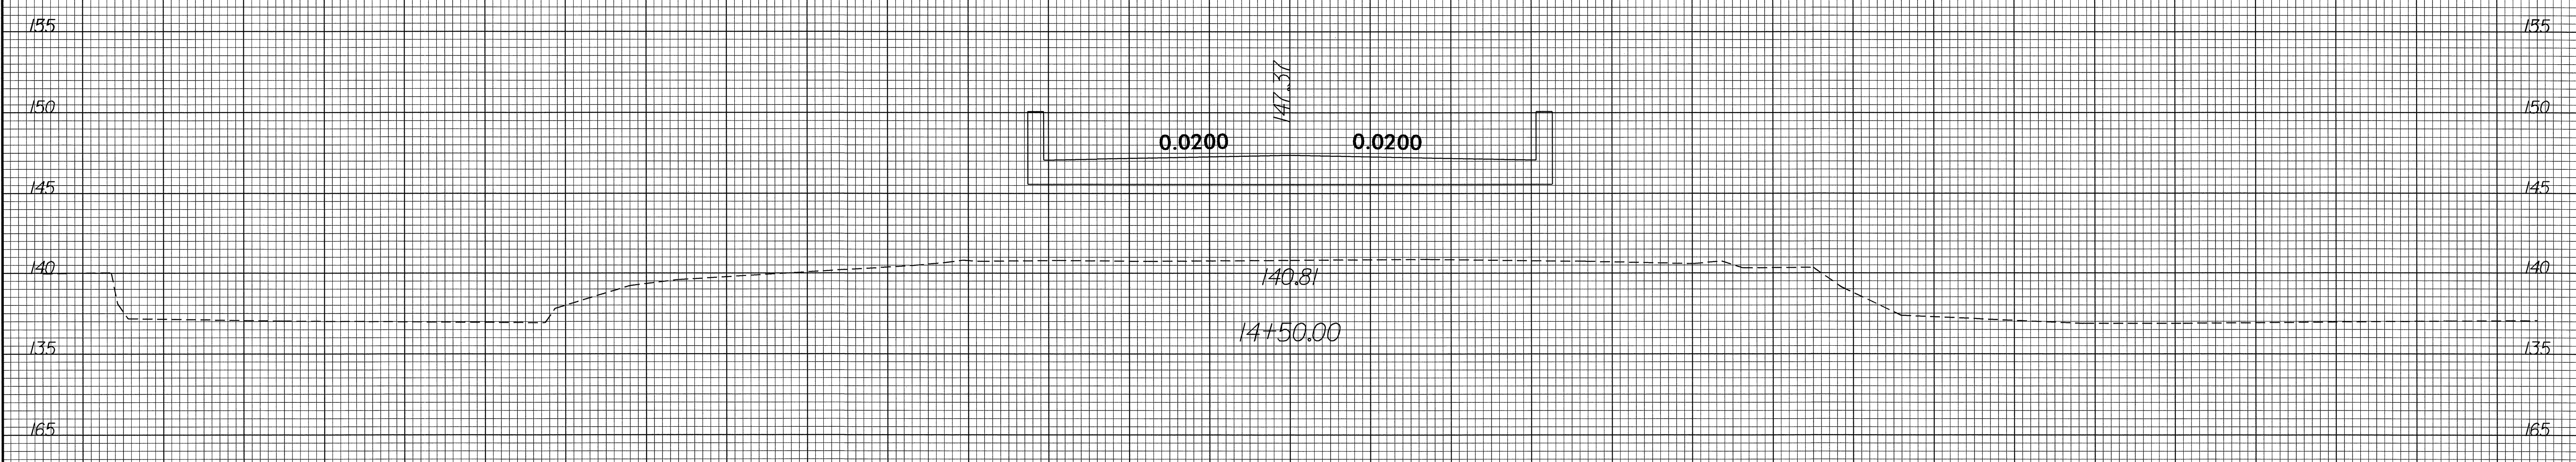

PROJ. REFERENCE NO.	SHEET NO.
B-4152	X-4

75 70 65 60 55 50 45 40 35 30 25 20 15 10 5 0 5 10 15 20 25 30 35 40 45 50 55 60 65 70 75

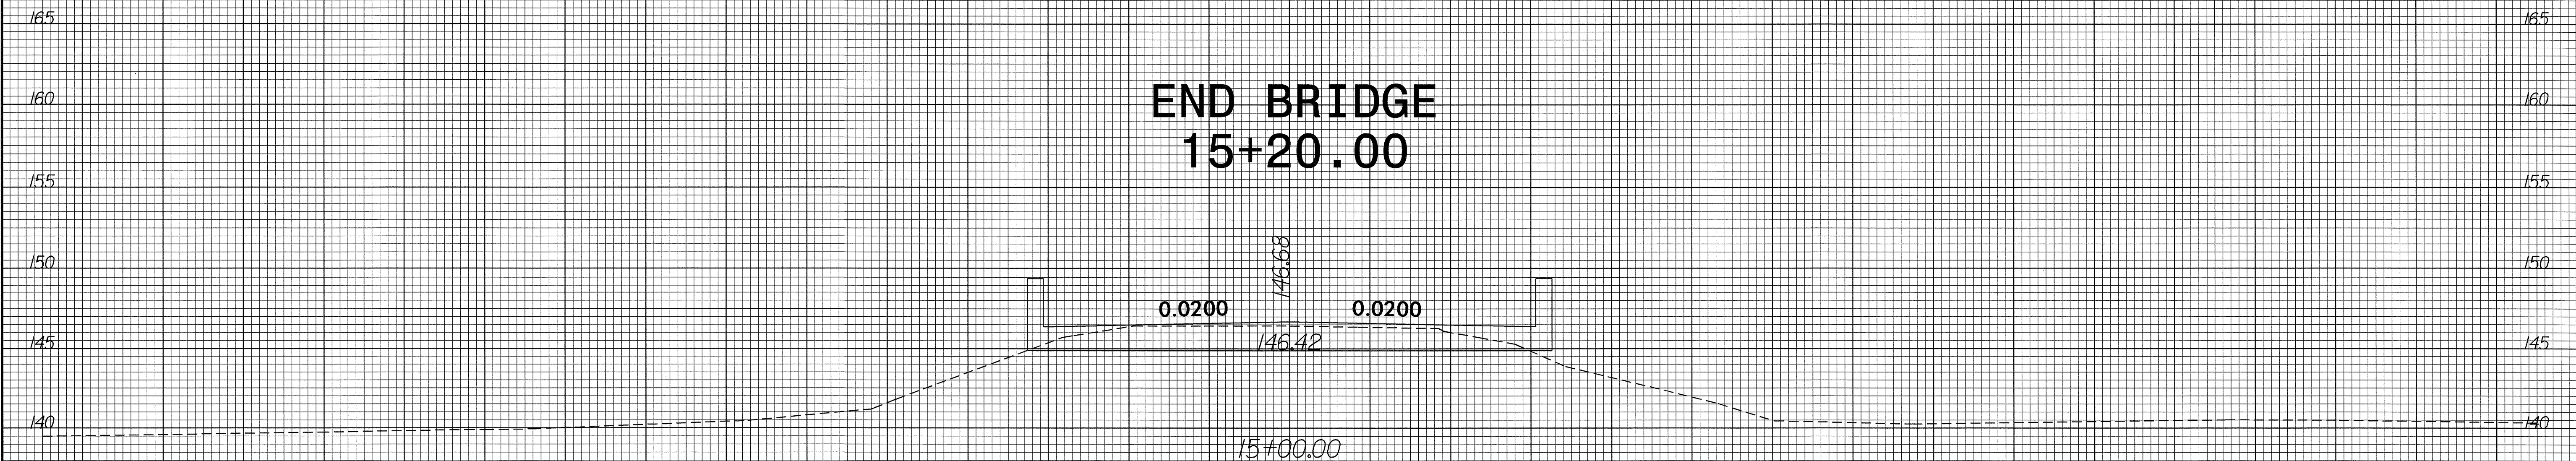

75 70 65 60 55 50 45 40 35 30 25 20 15 10 5 0 5 10 15 20 25 30 35 40 45 50 55 60 65 70 75

16-AUG-2005 09:32
 R:\Roadwork\XSC\B-4152-r.dwg_xp1_050815.dgn
 \$\$\$USERNAM\$\$\$\$