



8/23/99

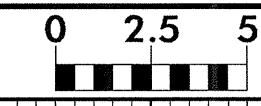

PROJ. REFERENCE NO.	SHEET NO.
B-4152	X-3

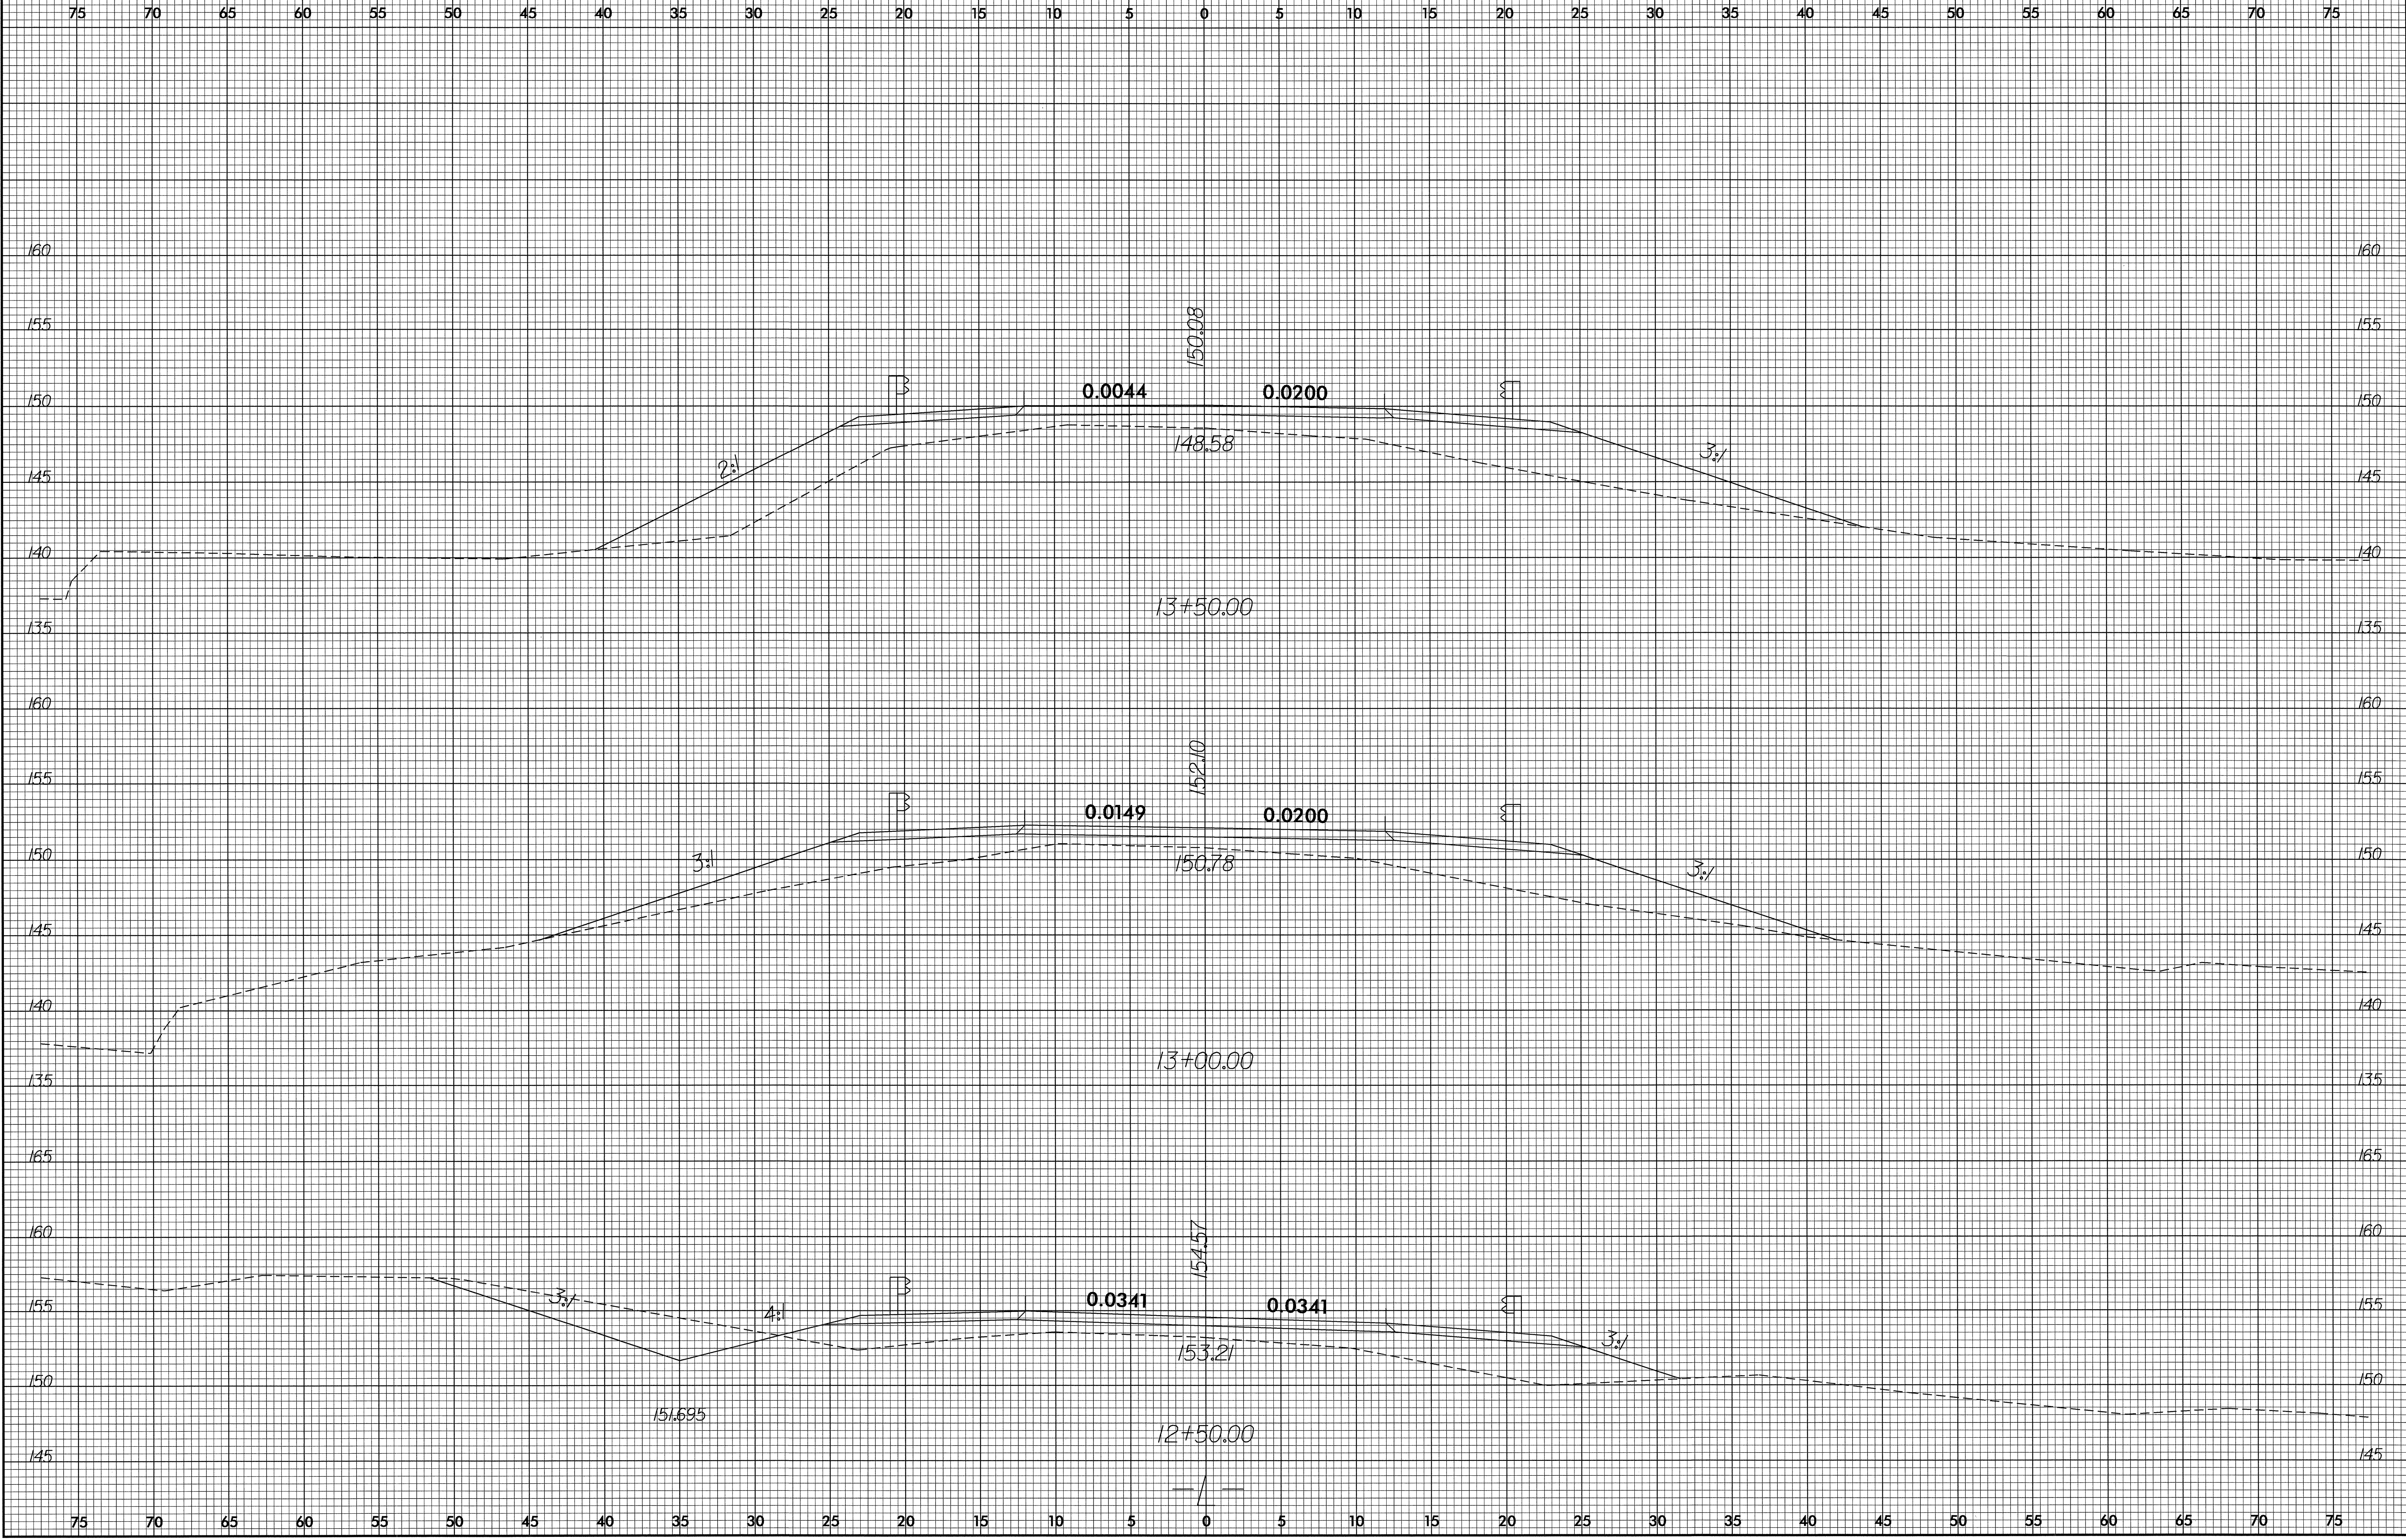

16-AUG-2005 09:32
 R:\Roadwork\XSC\B-4152-rd_xp1_050815.dgn
 \$\$\$USERNAME\$\$\$