



8/22/99

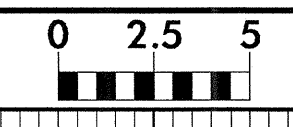

PROJ. REFERENCE NO.	SHEET NO.
B-4152	X-2

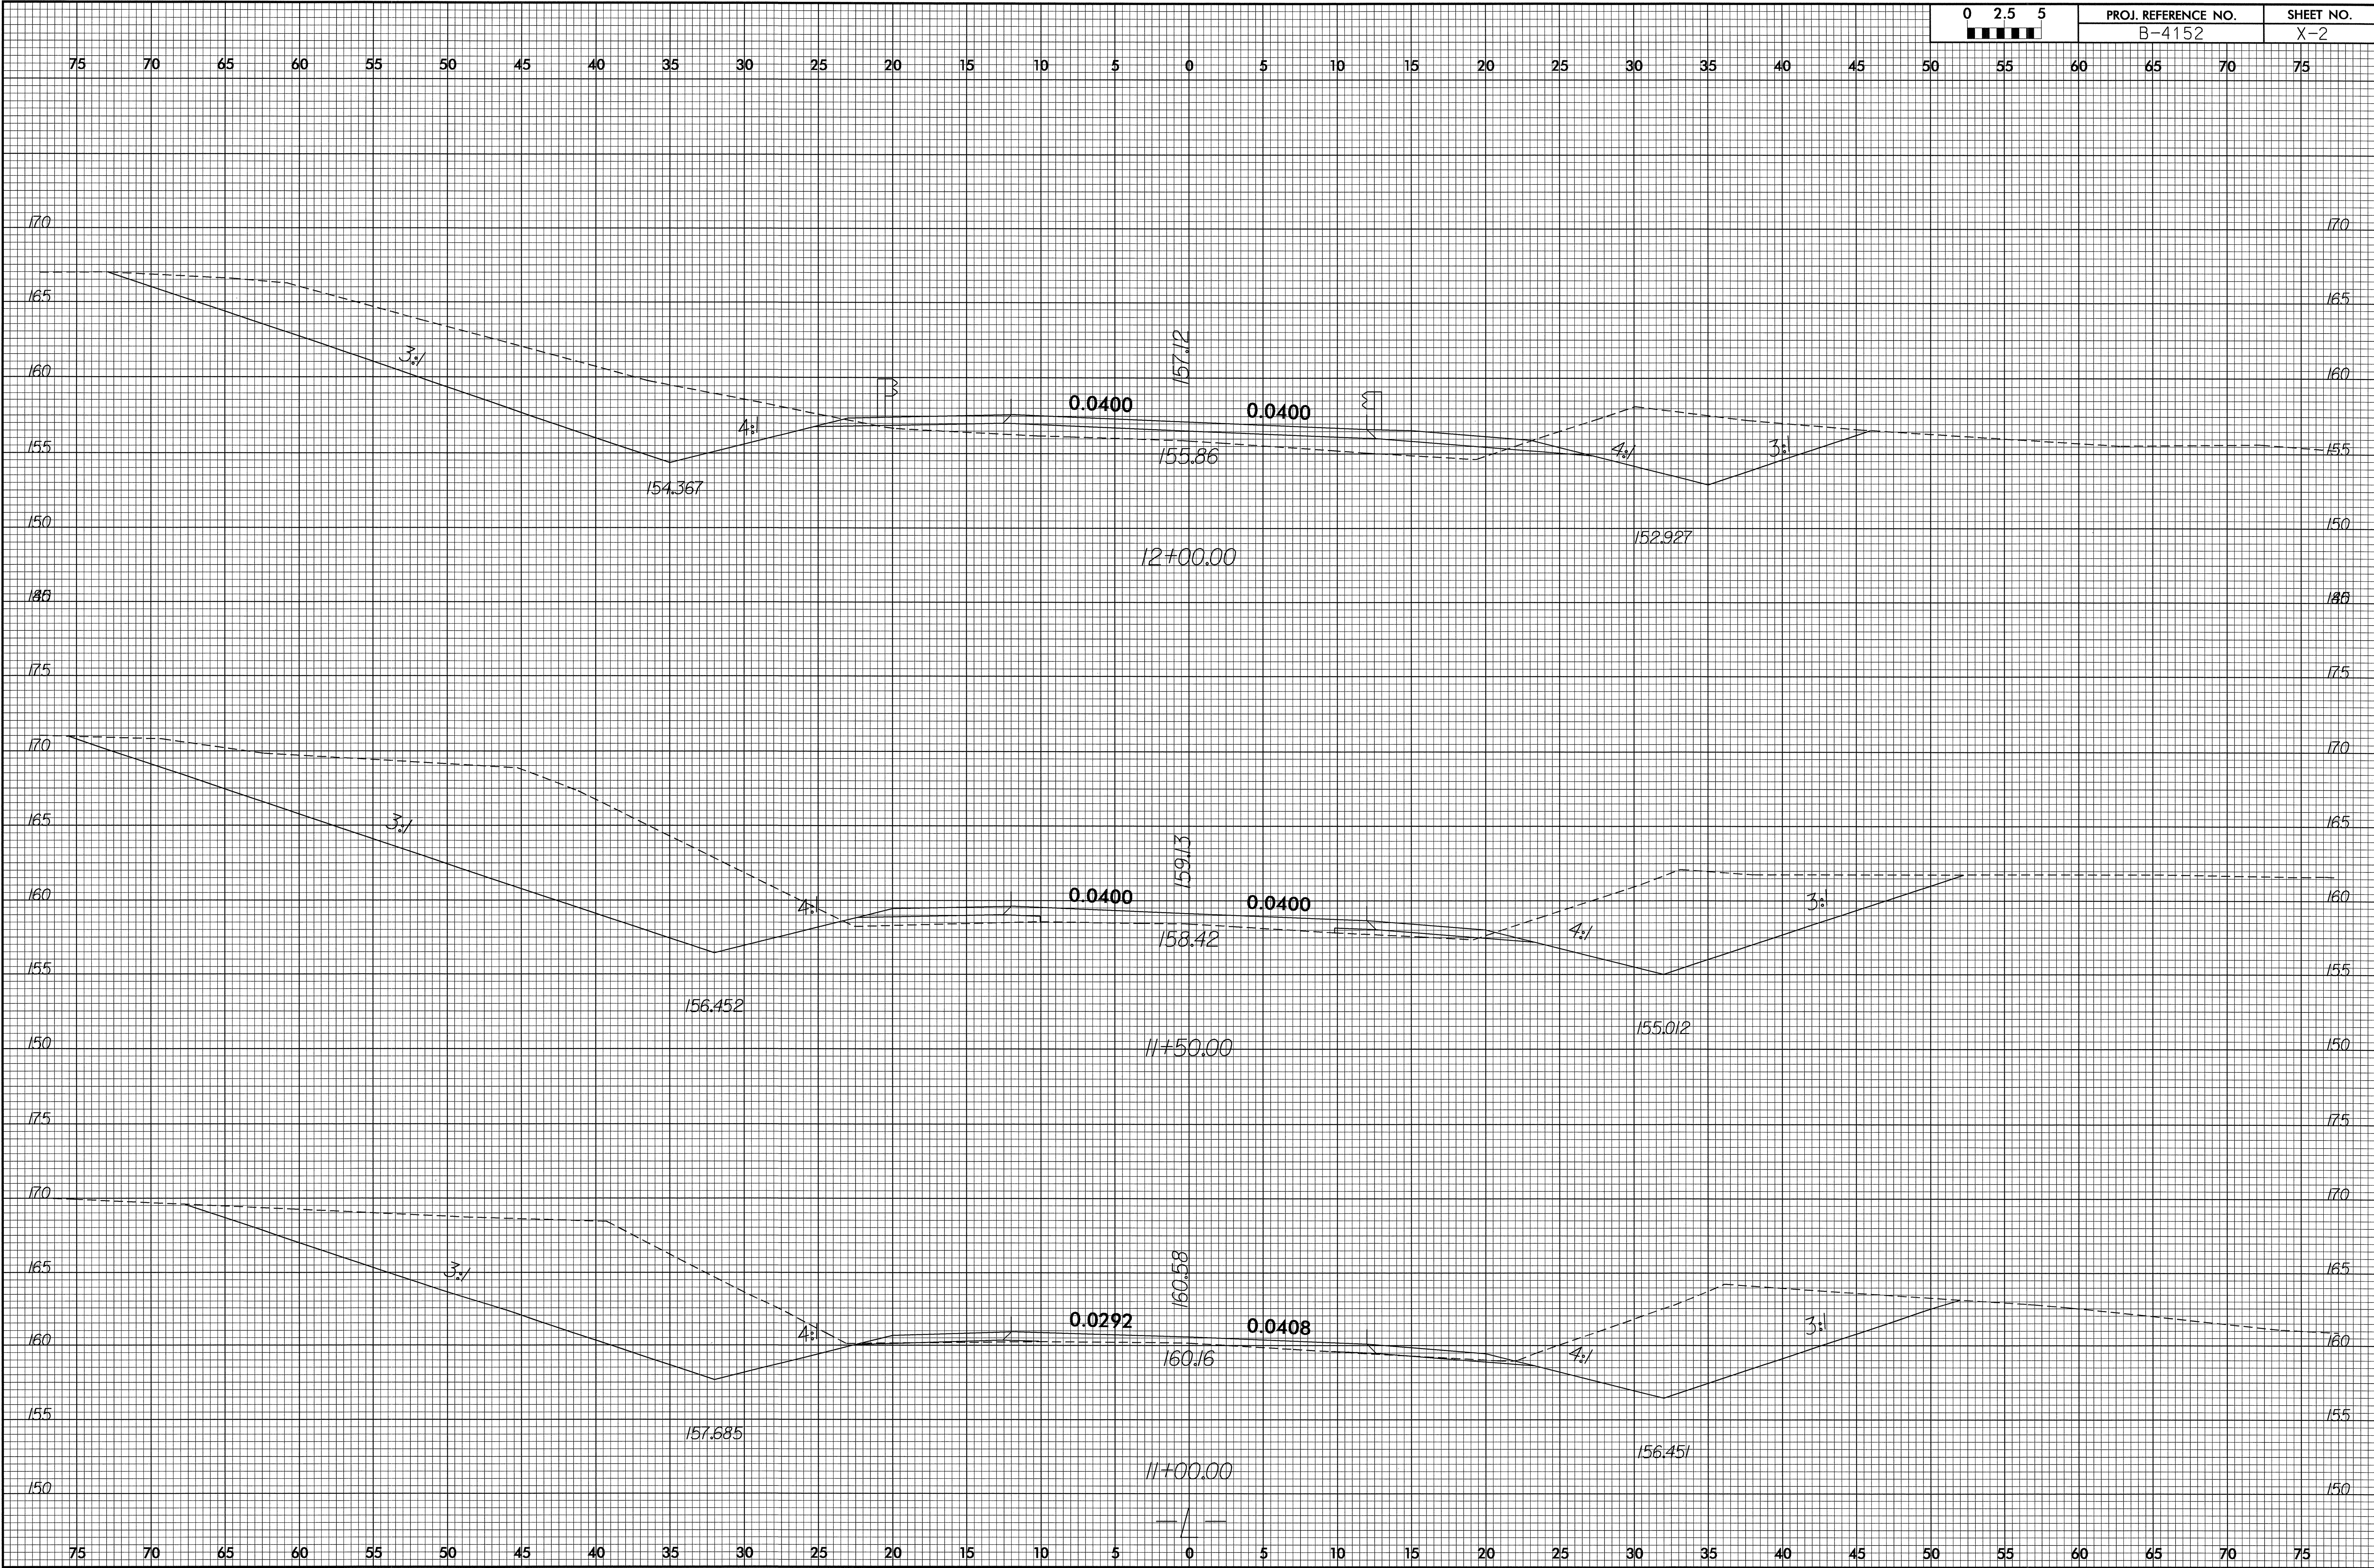

16-AUG-2005 09:32
 R:\Projects\XSC\B-4152-r.dwg_xpl_050815.dgn
 \$\$\$USERNAME\$\$\$