



8/23/99

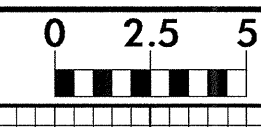

PROJ. REFERENCE NO.	SHEET NO.
B-4152	X-1

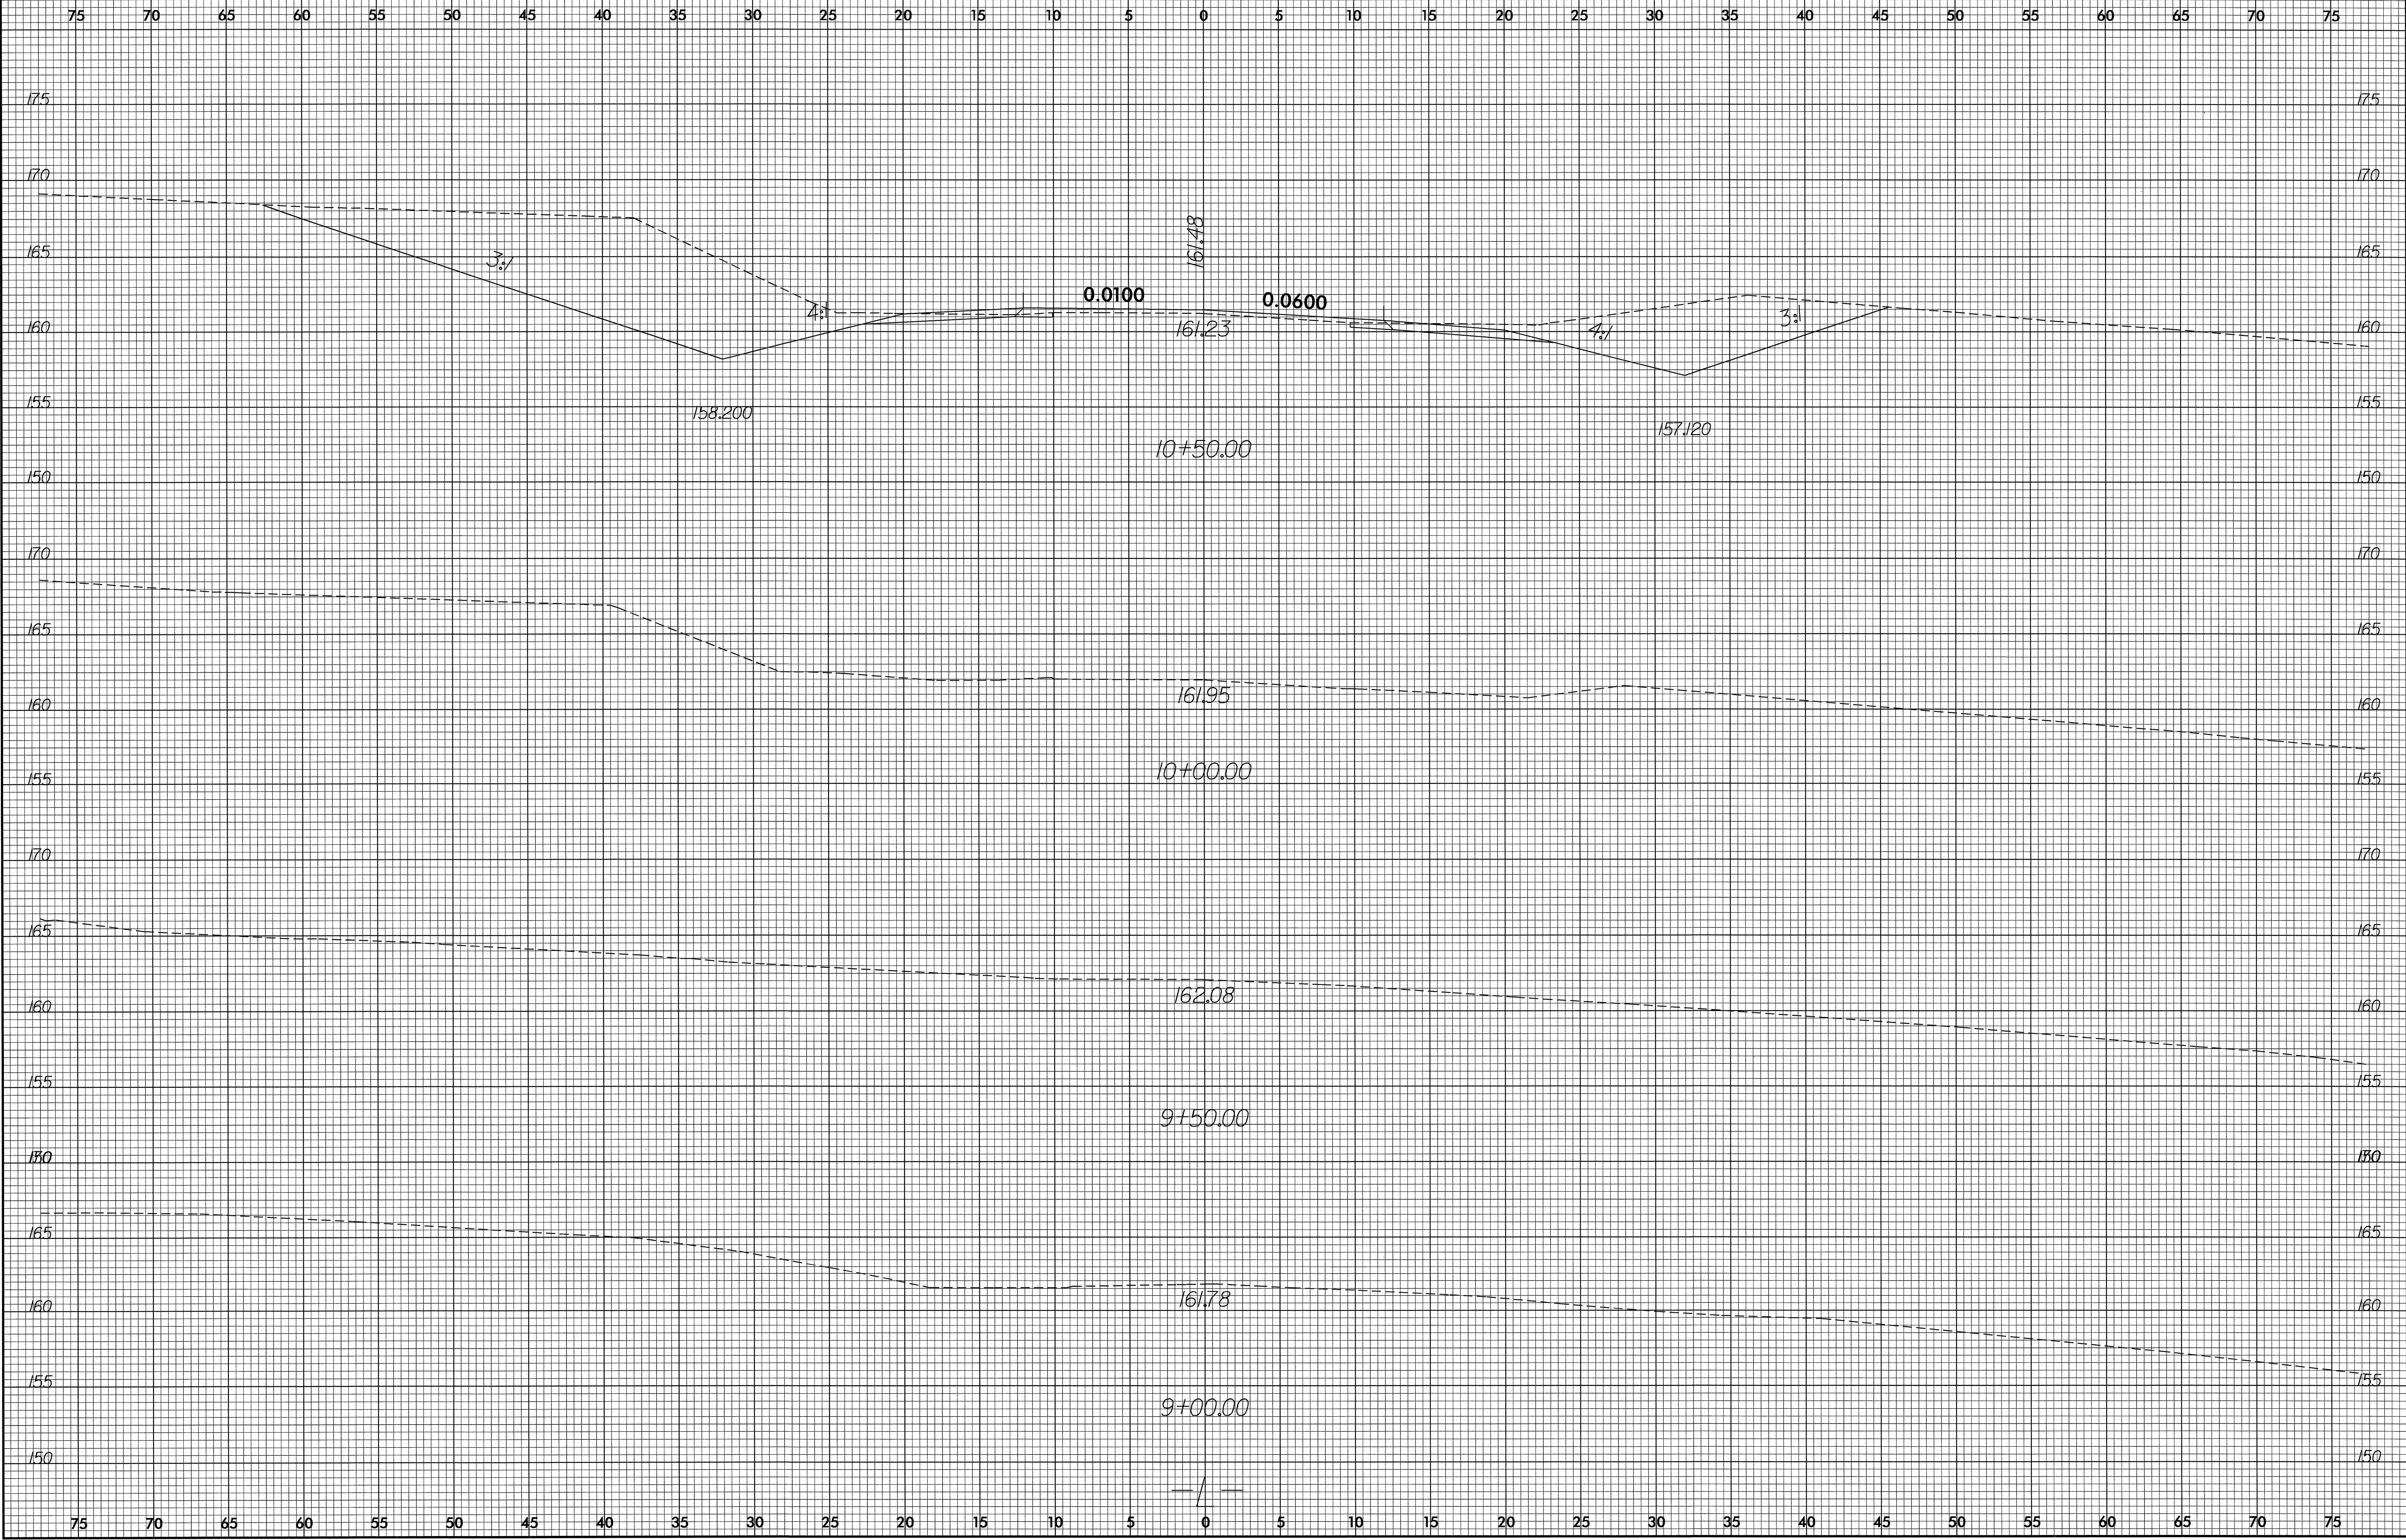

1)

1)

16-AUG-2005 09:32
 R:\Roadwork\XSC\B-4152-r.dwg_xp1_050815.dgn
 \$\$\$\$USERNAM\$\$\$\$