

REPLACE ALL GUARDRAIL, BRIDGE ANCHORS, AND END UNITS.
REMOVE AND REPLACE ALL CONCRETE ISLANDS

- 5" MONOLITHIC CONCRETE ISLAND
- WIDENING FOR PAVED SHOULDER SEE DETAIL 4, SHEET 2A


CONTRACTOR SHALL RETROFIT GUARDRAIL ANCHOR UNITS
AS SHOWN ON SHEET 2C, SHEET 2D OR AS DIRECTED BY THE ENGINEER

EXTEND RAMP
SEE SHEET 2A

EXIT 33



US 301

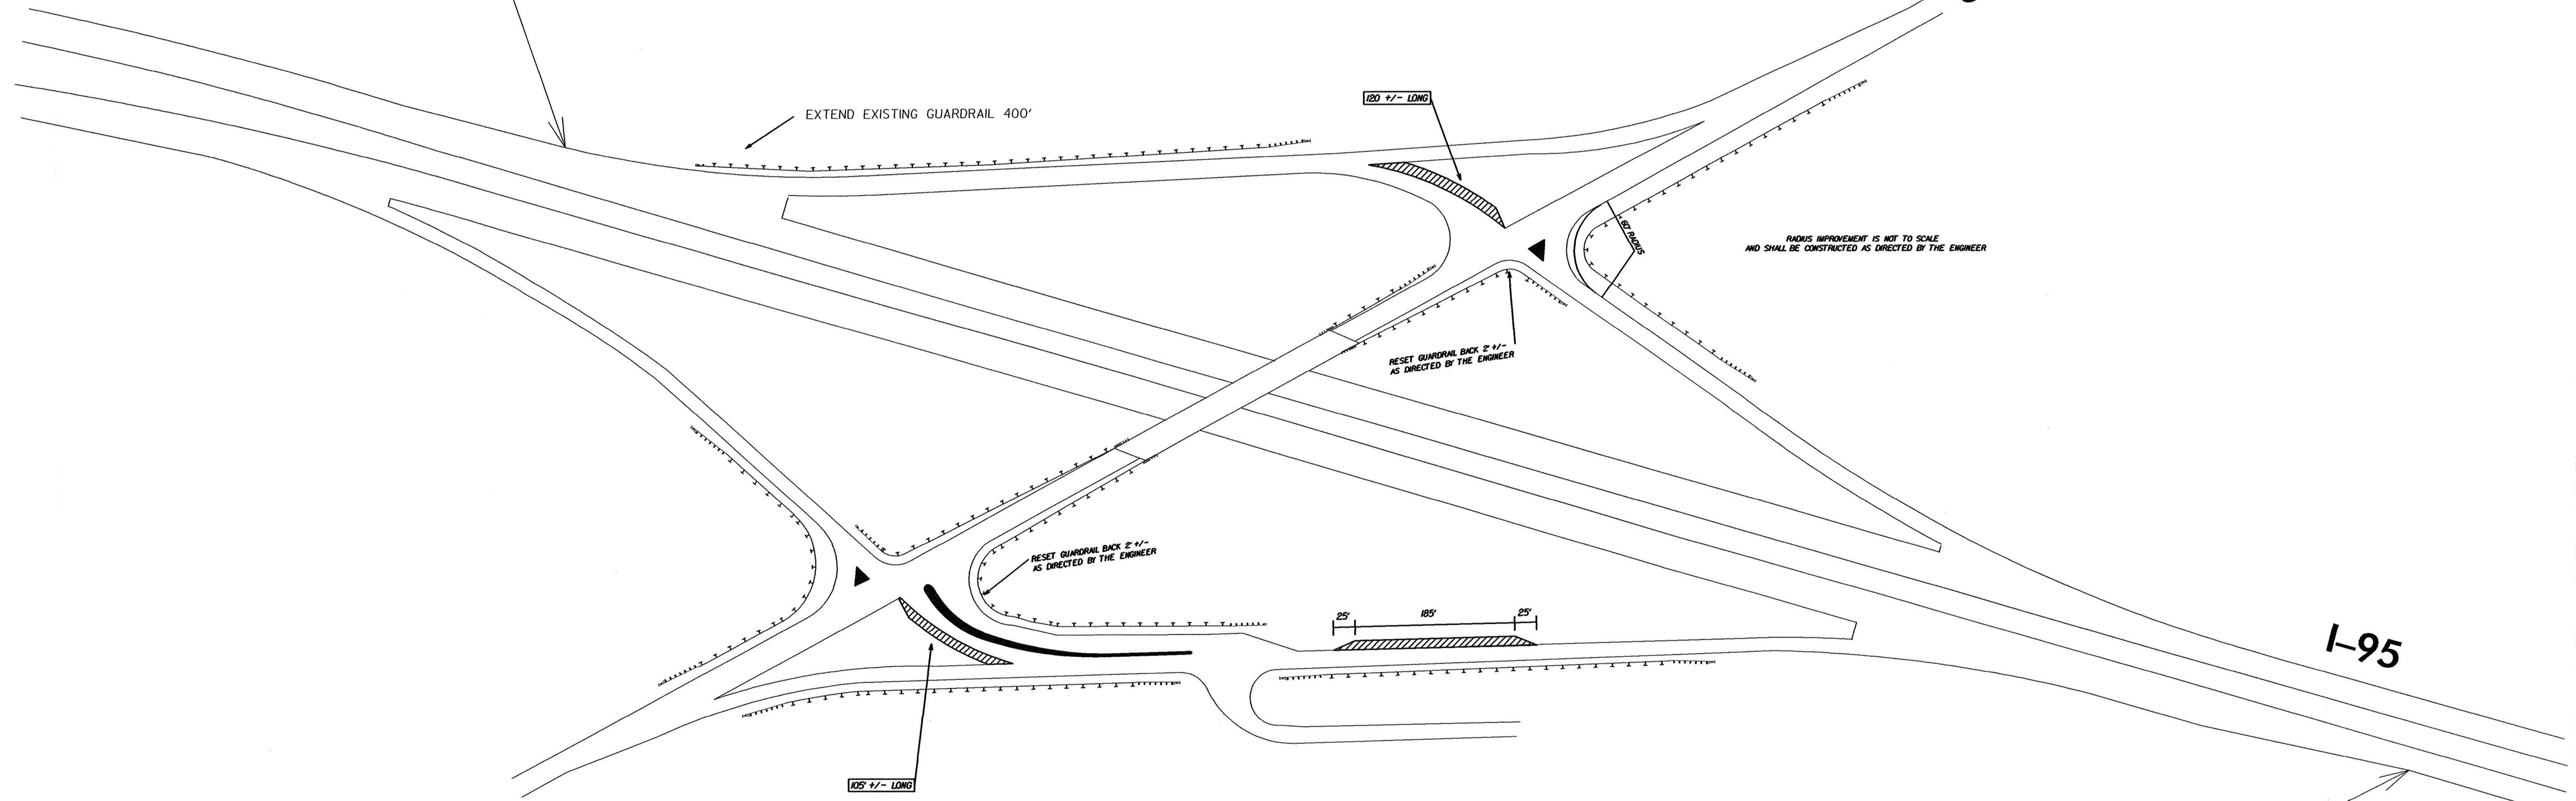

RADIUS IMPROVEMENT IS NOT TO SCALE
AND SHALL BE CONSTRUCTED AS DIRECTED BY THE ENGINEER

I-95

EXTEND RAMP
SEE SHEET 2A