

STATE OF
NORTH CAROLINA
DEPT. OF TRANSPORTATION
DIVISION OF HIGHWAYS
RALEIGH, N.C.


ENGLISH STANDARD DRAWING FOR
SKINNY-DRUM

SHEET 1 OF 1
11XX.01

STATE OF
NORTH CAROLINA
DEPT. OF TRANSPORTATION
DIVISION OF HIGHWAYS
RALEIGH, N.C.

ENGLISH STANDARD DRAWING FOR
SKINNY-DRUM


SHEET 1 OF 1
11XXD01

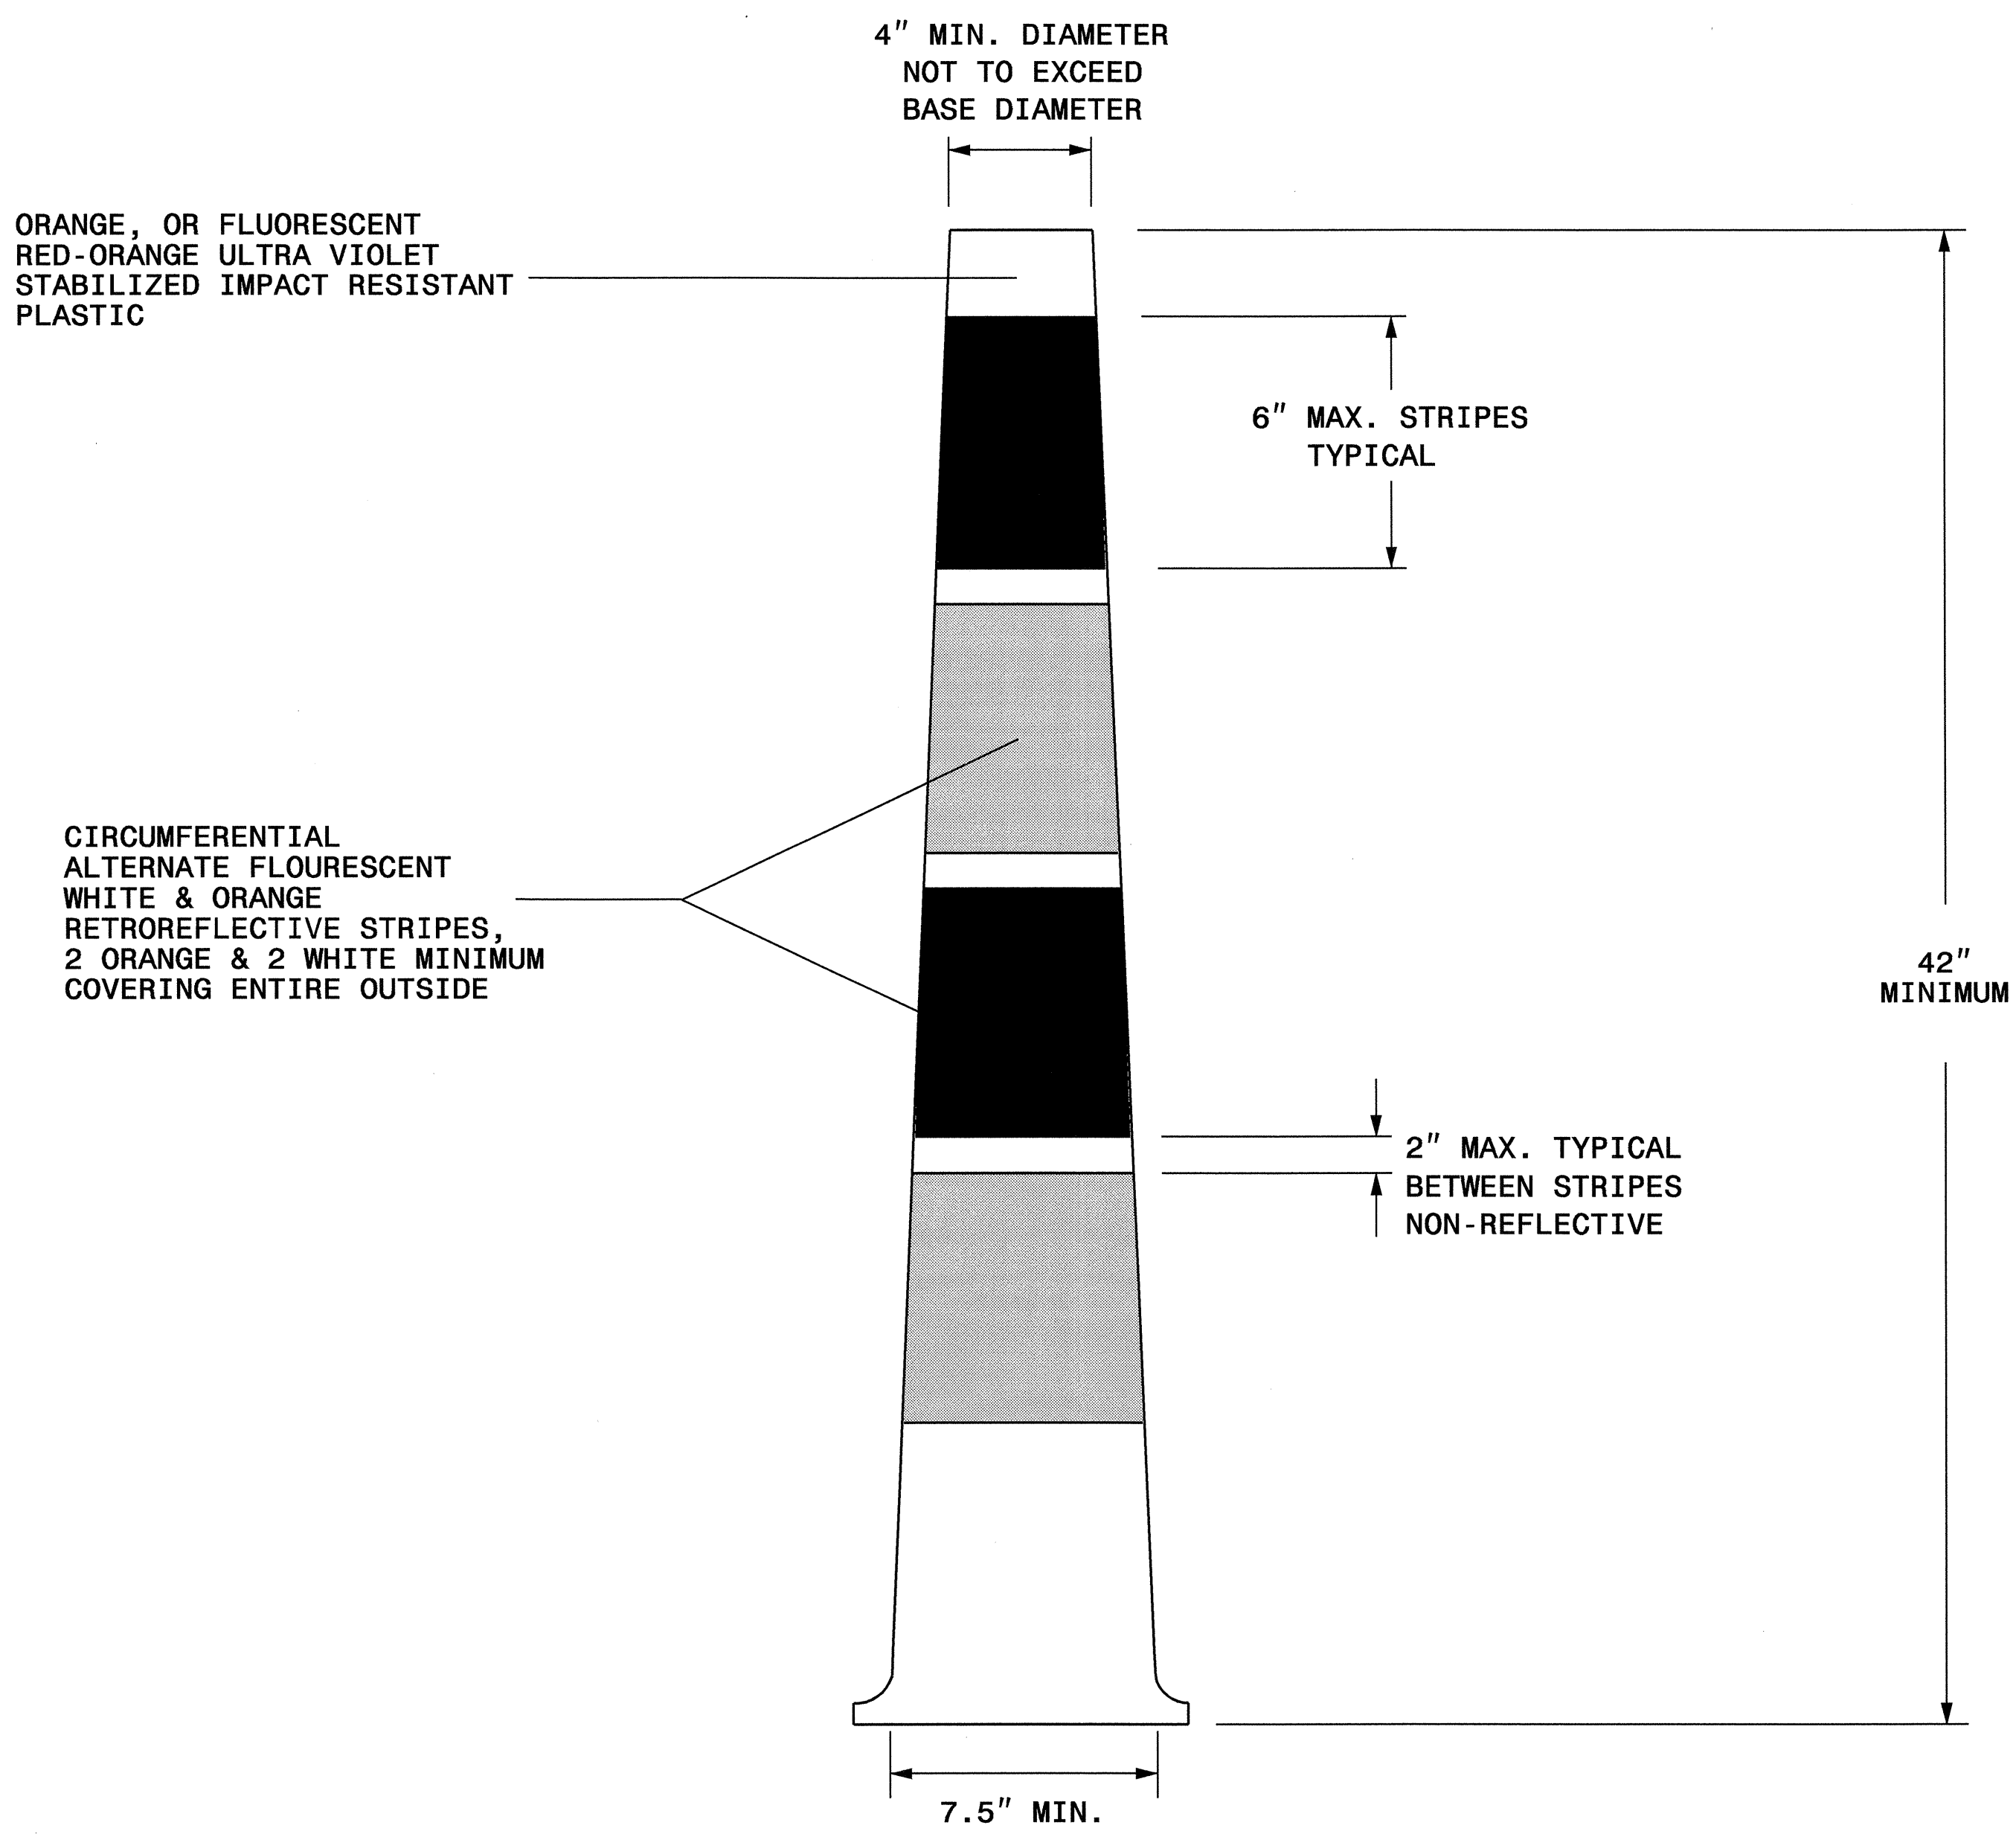

GENERAL NOTES

- 1-BALLASTING SHALL BE ACHIEVED BY THE PREFORMED WEIGHTED BASE OR FACTORY SAND FILLED BALLASTING METHODS. DO NOT PLACE BALLAST ON TOP OF THE DRUM.
- 2-IF NECESSARY, PLACE THE NAME OF THE AGENCY, CONTRACTOR, OR SUPPLIER ON NON-RETROREFLECTIVE DRUM SURFACES. IF THE NAME DOES NOT FIT ON A NON-RETROREFLECTIVE SURFACE, IT CAN BE PLACED ON THE BOTTOM RETROREFLECTIVE STRIPE. SHOW THE LETTERS AND NUMBERS USING A NON-RETROREFLECTIVE COLOR AND NOT OVER 2" IN HEIGHT.

APPROVED: *Michael McDaniel* DATE: 08/05

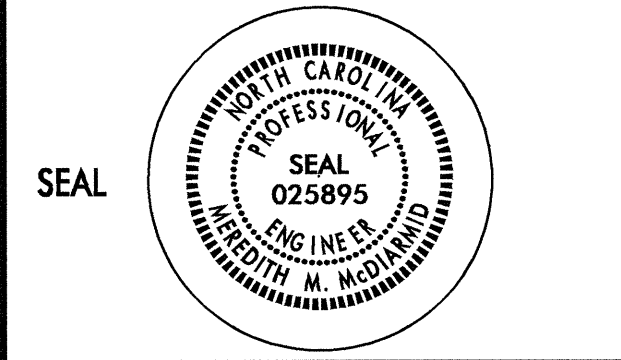

DETAIL FOR SKINNY-DRUM

SCALE: NONE		REVISIONS
DATE: 08/05		
DWG. BY: MMM		
DESIGN BY: MMM		
REVIEWED BY: MMM		