



5/28/99

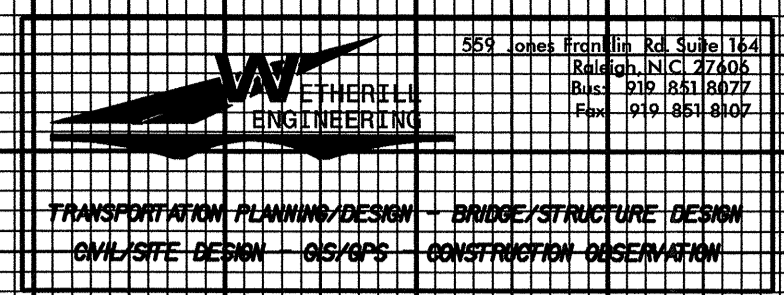


ROADWAY DESIGN ENGINEER
EDWARD G. WETHERELL
10773
12/21/05

HYDRAULICS ENGINEER
JERRY WELLS
11/1/06

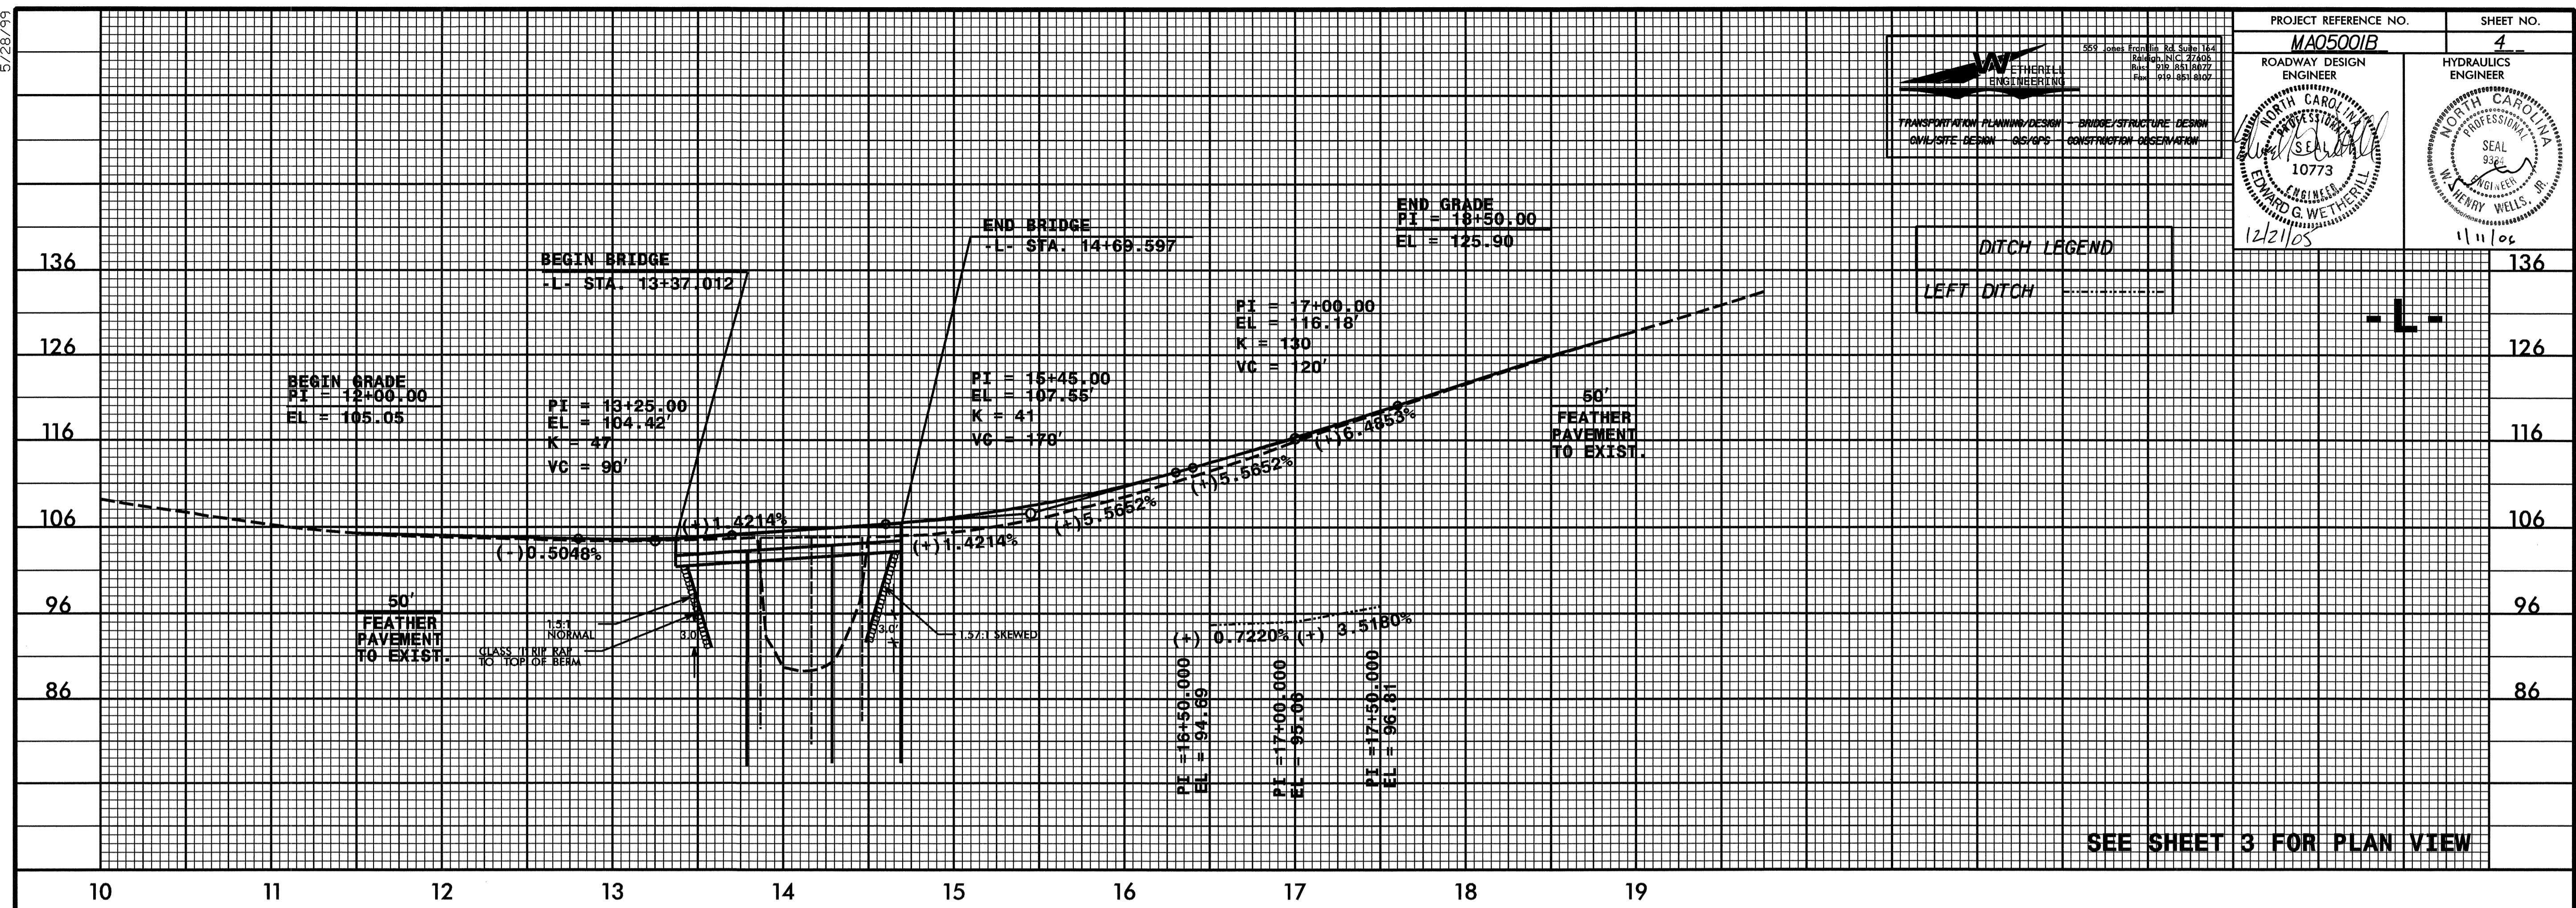

SEE SHEET 3 FOR PLAN VIEW

-Y1-

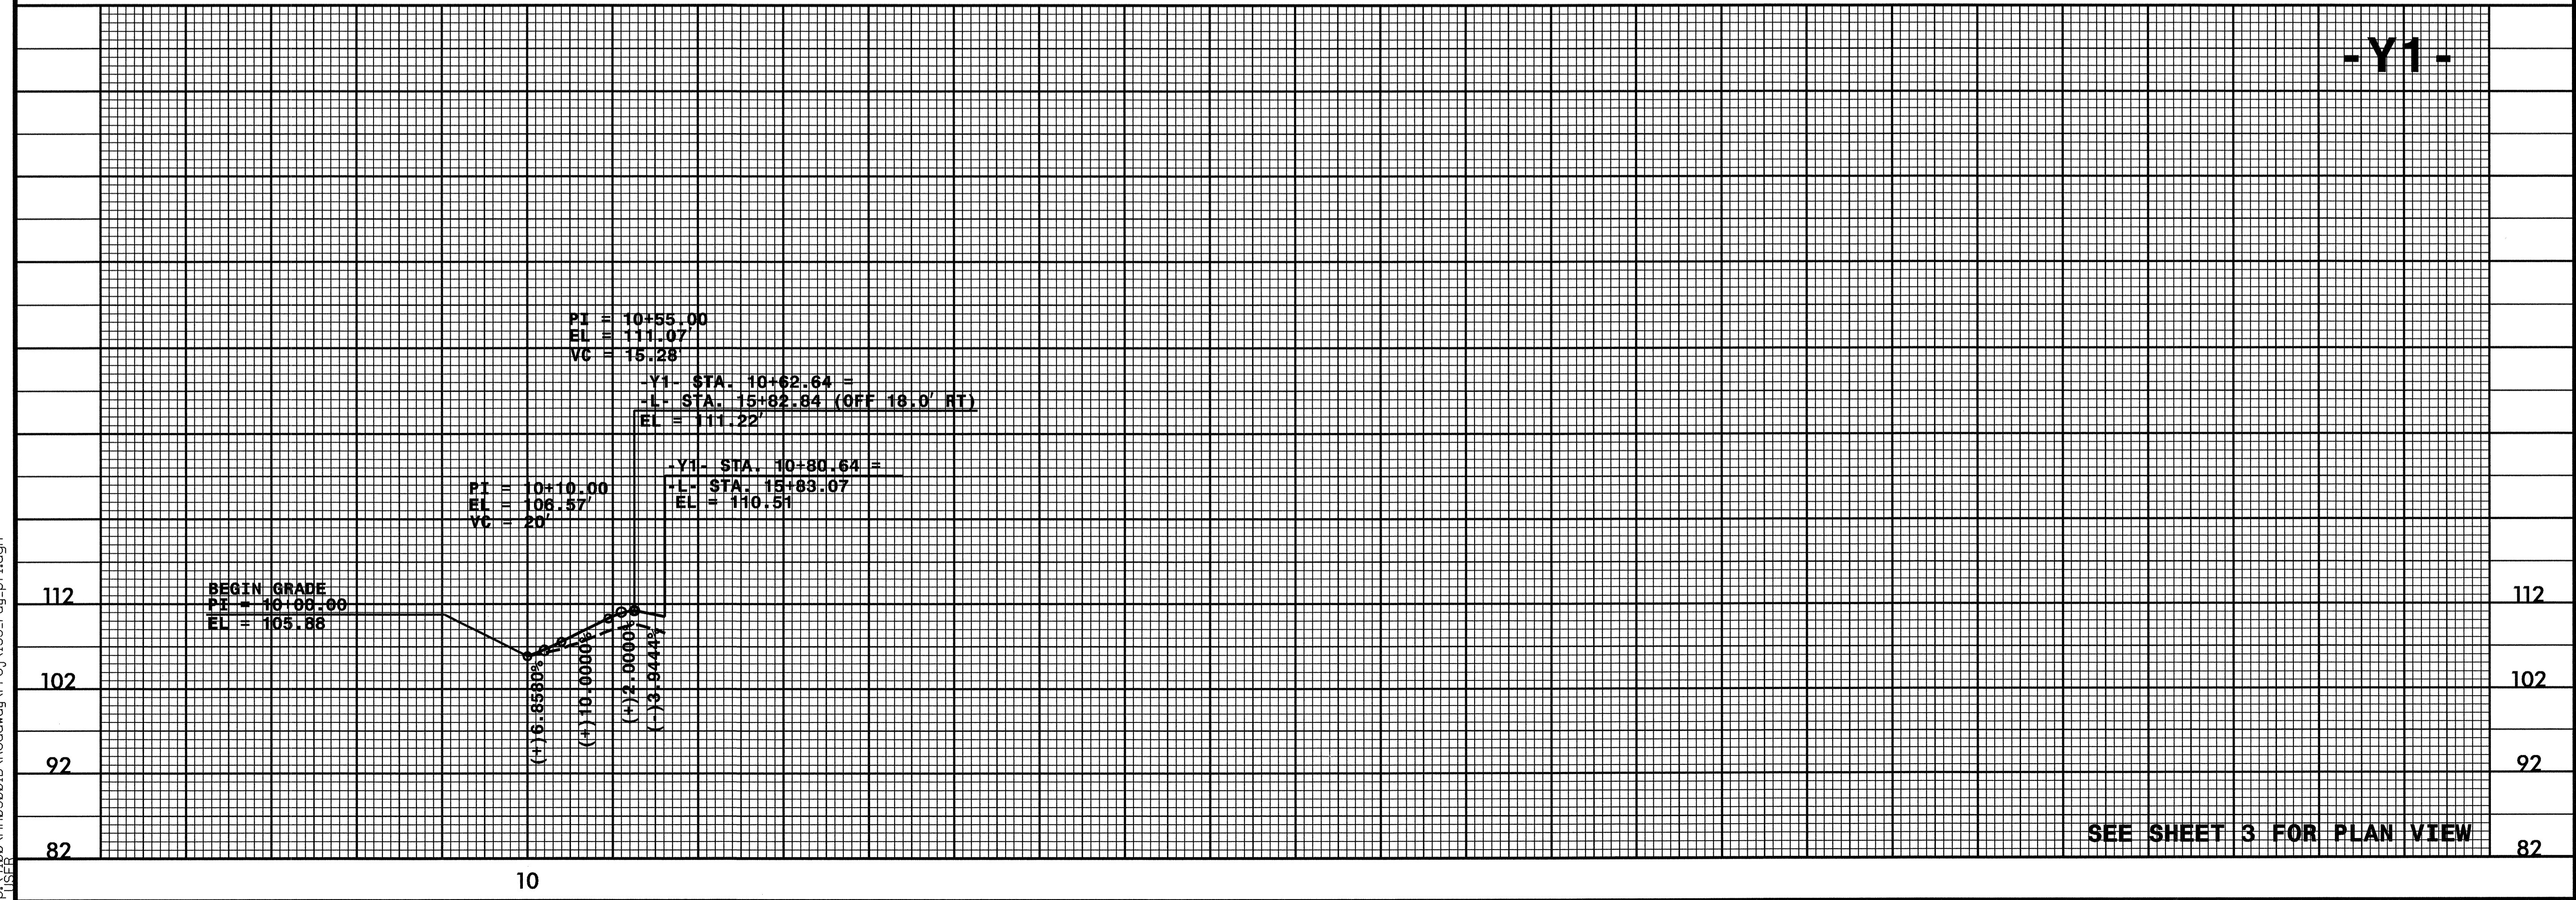

SEE SHEET 3 FOR PLAN VIEW

2:45:59 PM
P:\100\MA05001B\Roadway\Proj\133_rdy_p1.dgn