


8/23/99



PROJ. REFERENCE NO.
MA05001B

SHEET NO.
X-4

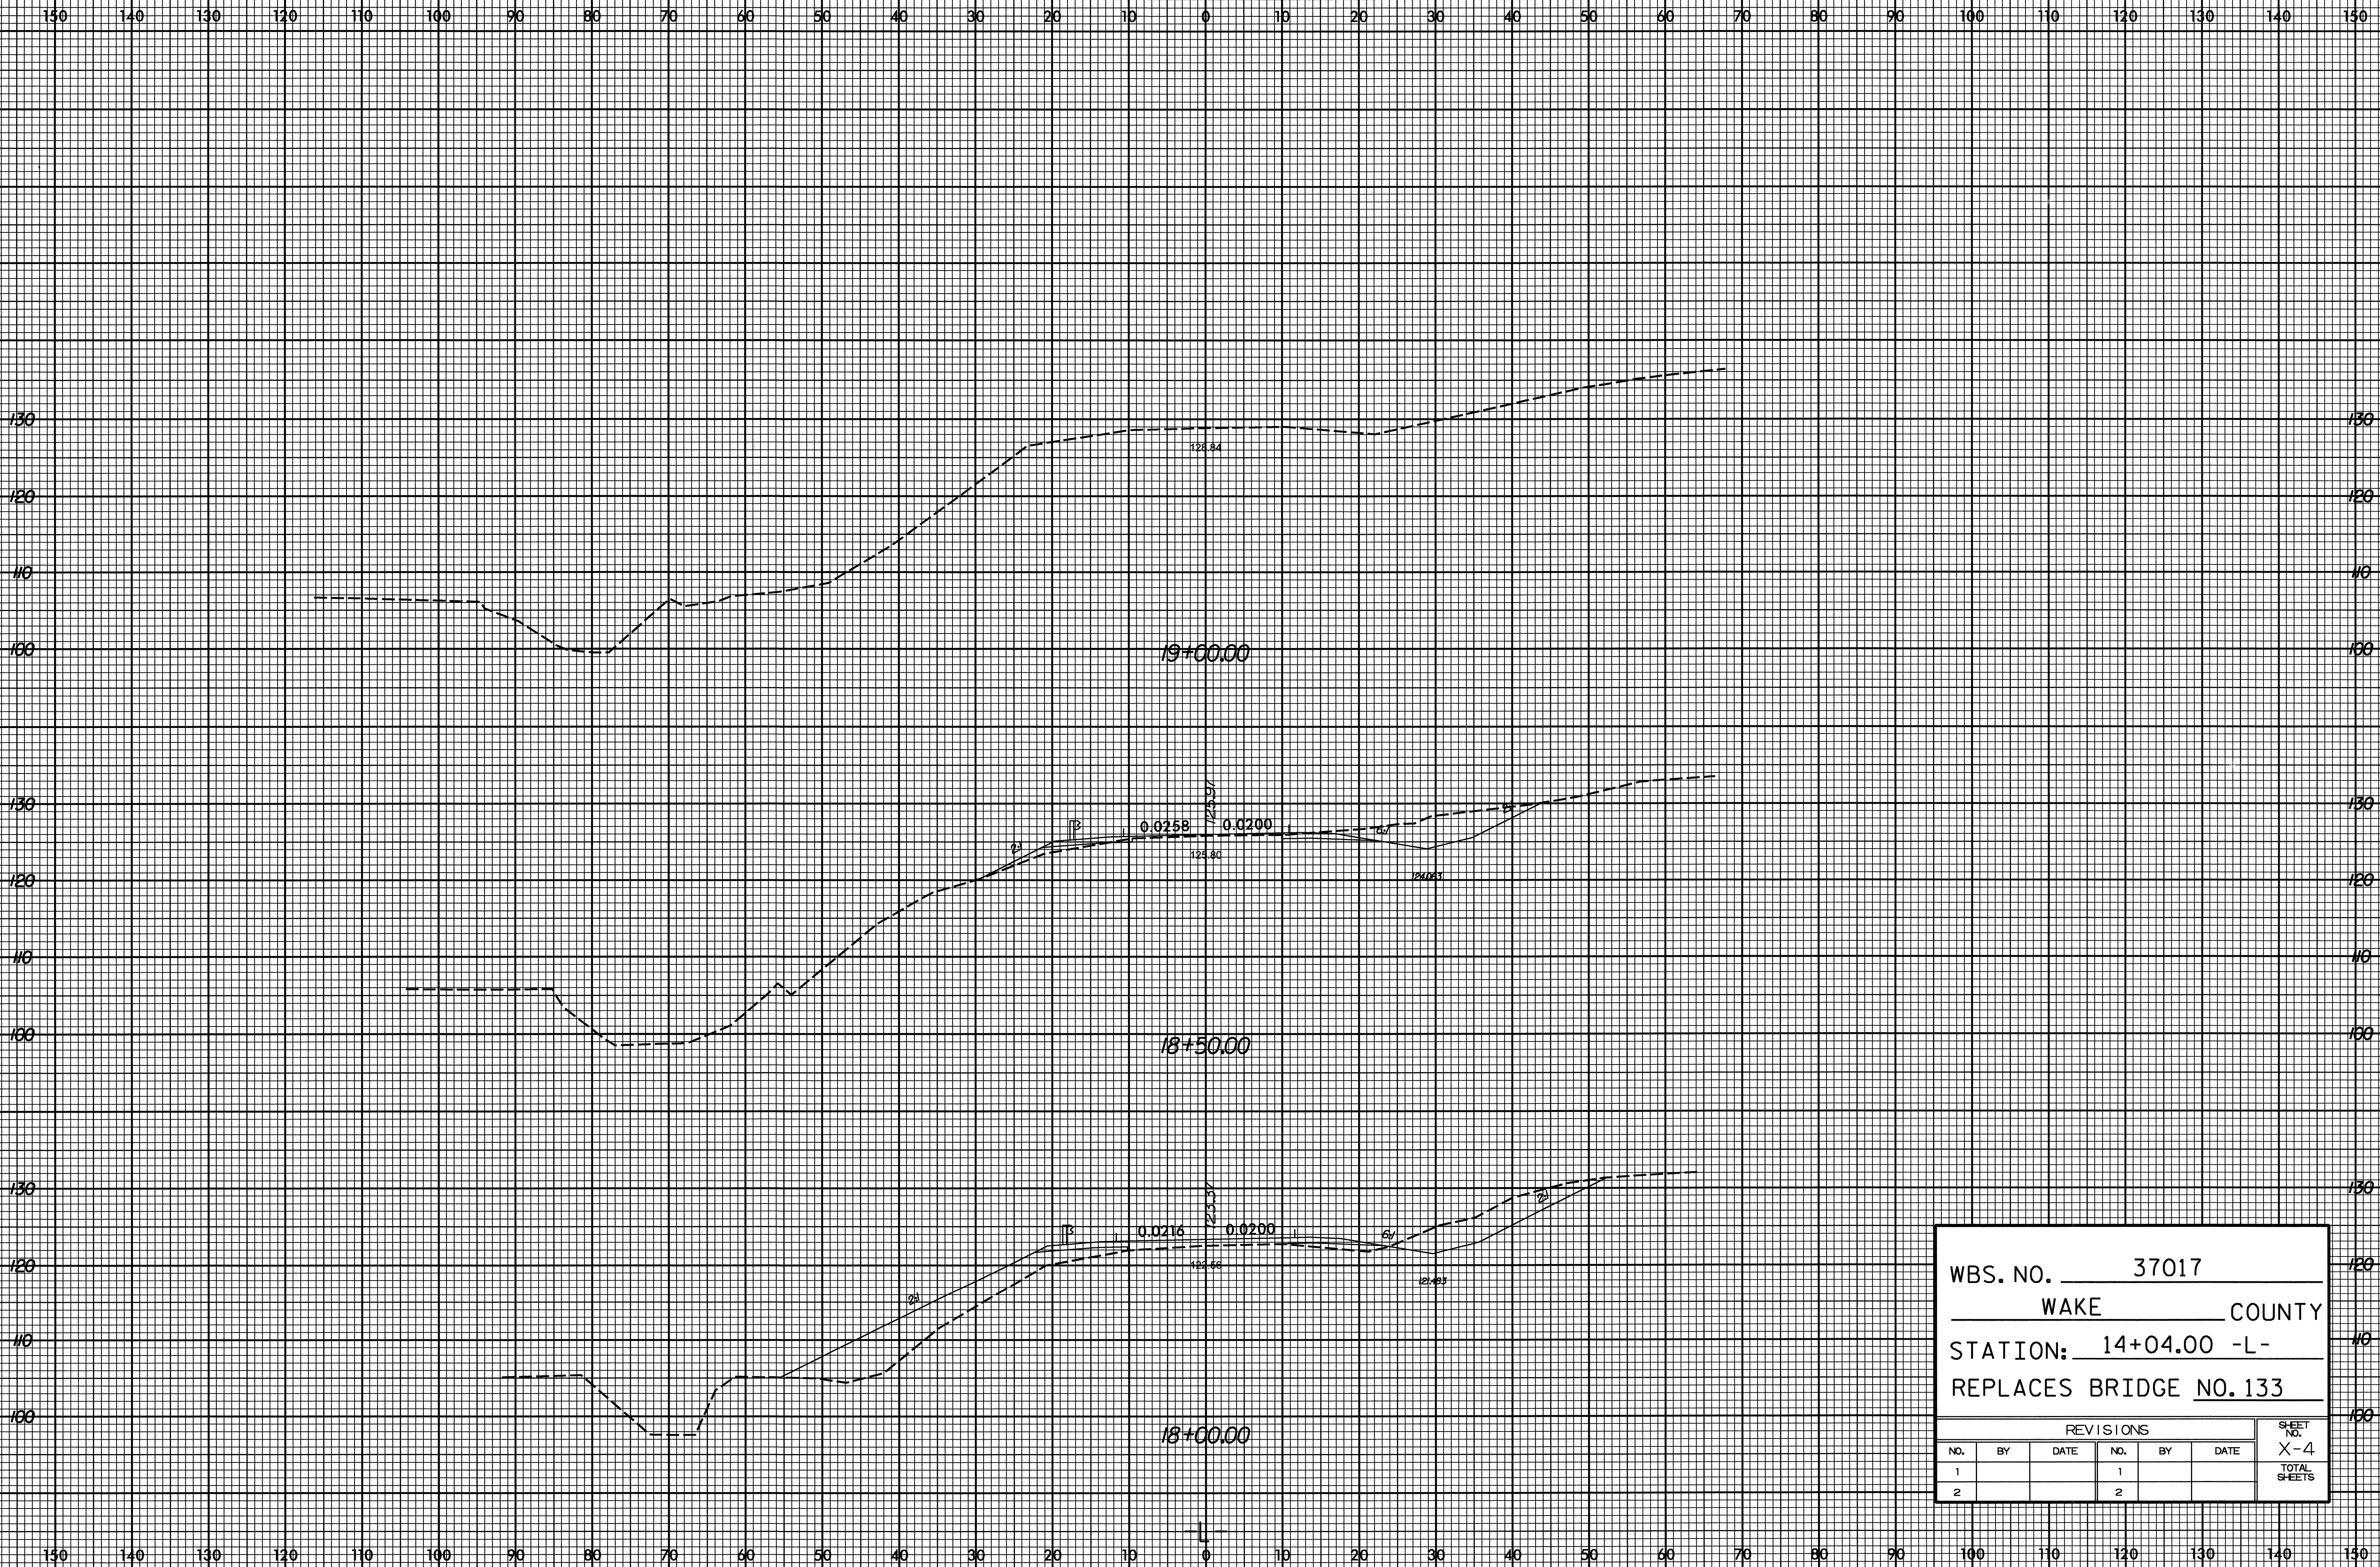

WBS. NO. 37017
WAKE COUNTY
 STATION: 14+04.00 -L-
 REPLACES BRIDGE NO. 133

REVISIONS					
NO.	BY	DATE	NO.	BY	DATE
1			1		
2			2		

SHEET NO.
X-4
TOTAL SHEETS

11:30:48 AM
p:\1100\MA05001B\Roadkey\Xsc\MA1005B_XPL.dgn
CUSER