


8/23/99

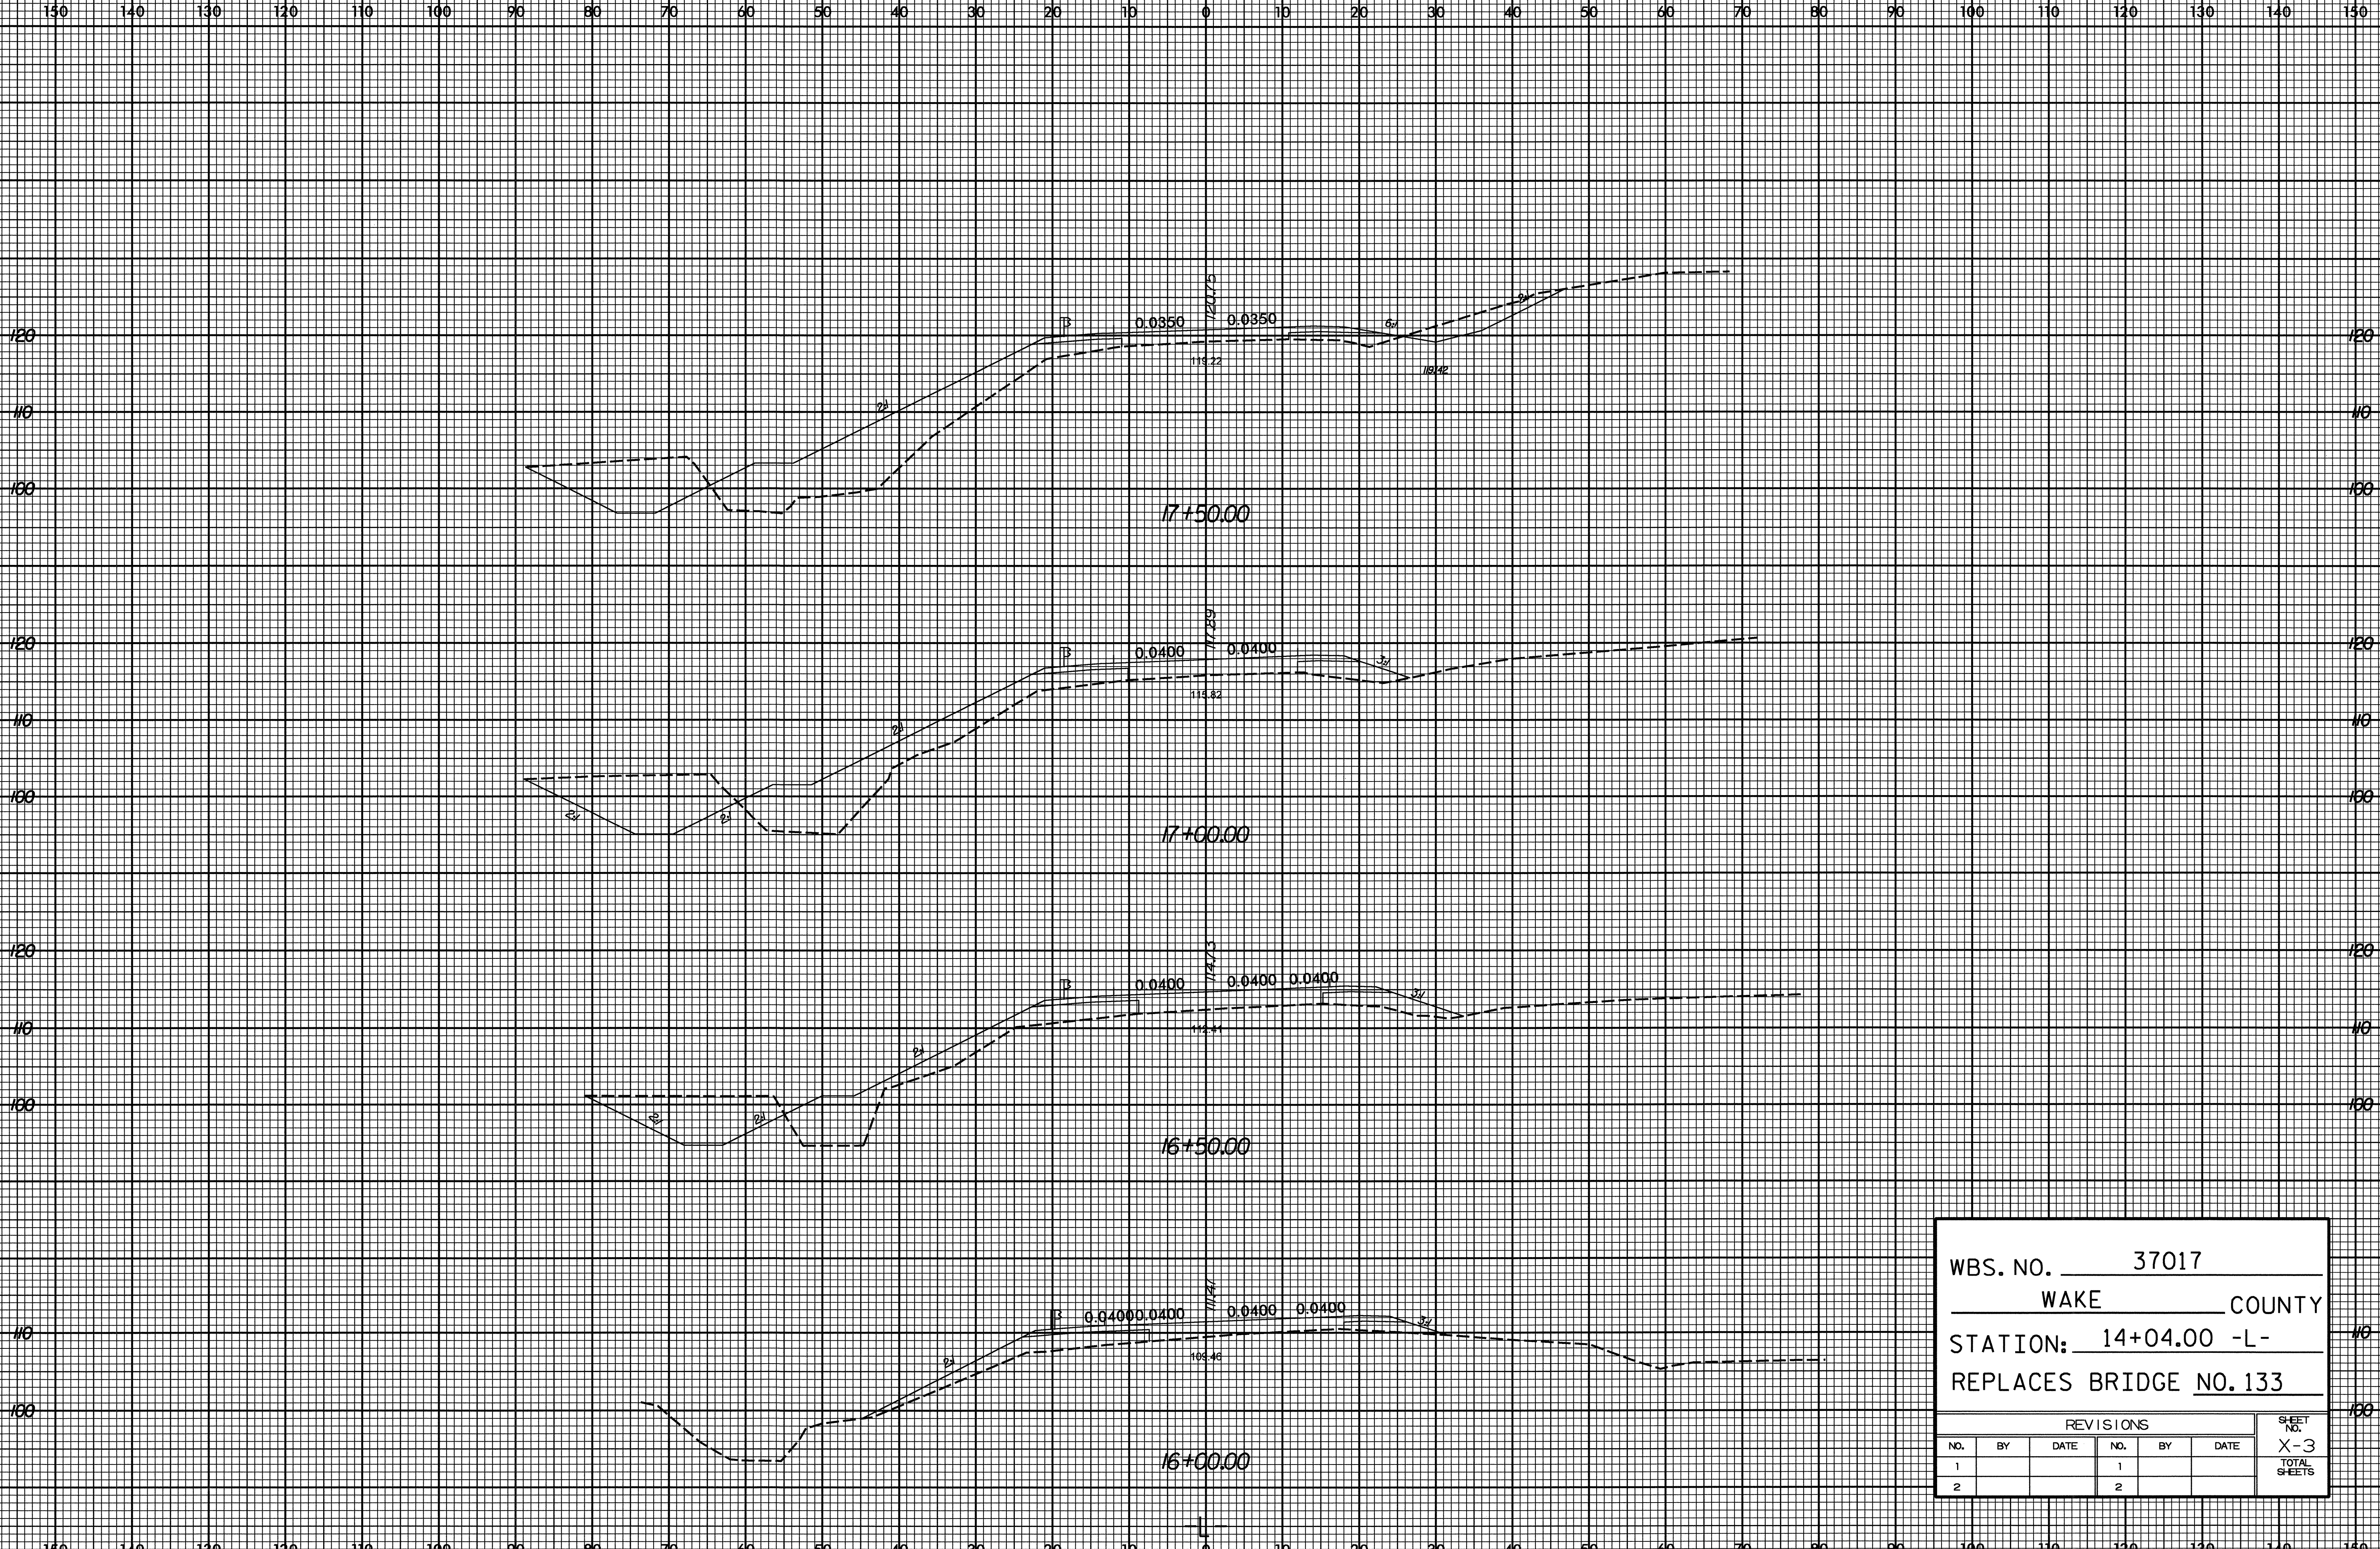

PROJ. REFERENCE NO. MA05001B SHEET NO. X-3



WBS. NO. 37017  
 WAKE COUNTY  
 STATION: 14+04.00 -L-  
 REPLACES BRIDGE NO. 133

REVISIONS					
NO.	BY	DATE	NO.	BY	DATE
1			1		
2			2		

SHEET NO. X-3  
TOTAL SHEETS

11:30:36 AM p:\1100\MA05001B\Roadway\Xsec\MA1005B\_XPL.dgn