



8/23/99

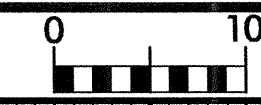

PROJ. REFERENCE NO. MA05001B SHEET NO. X-2

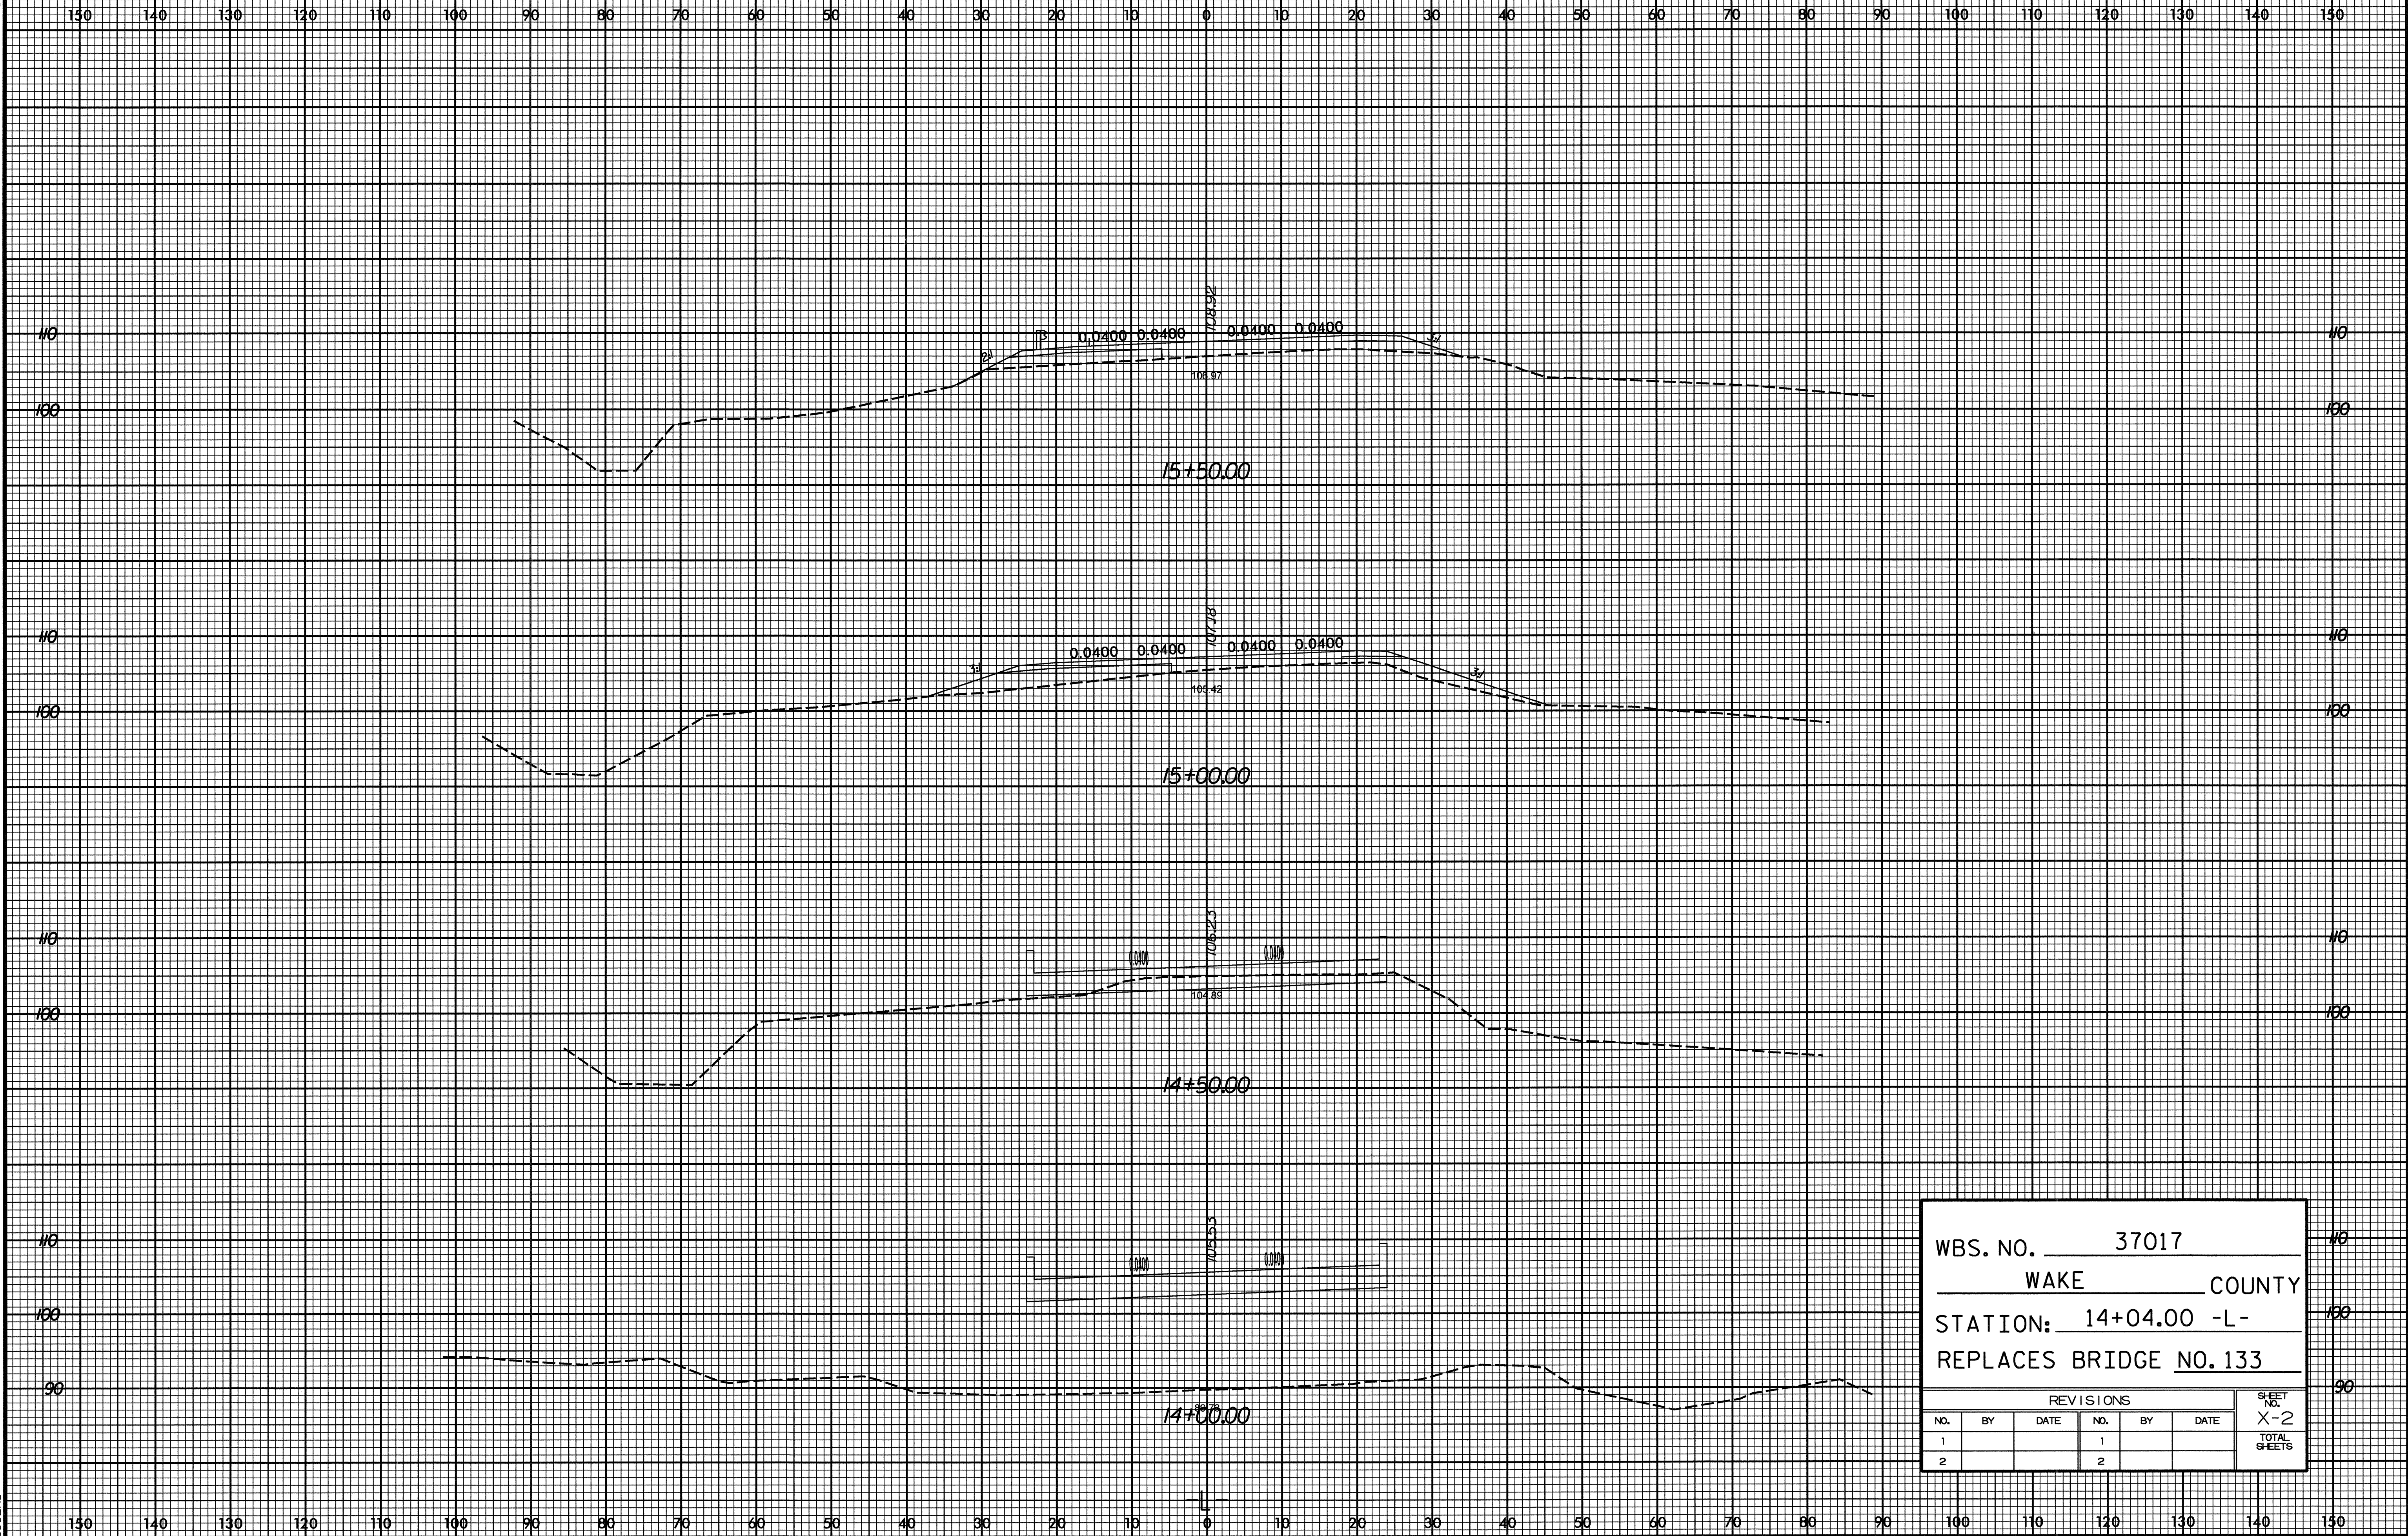

WBS. NO. 37017  
 WAKE COUNTY  
 STATION: 14+04.00 -L-  
 REPLACES BRIDGE NO. 133

REVISIONS					
NO.	BY	DATE	NO.	BY	DATE
1			1		
2			2		

SHEET NO. X-2  
TOTAL SHEETS

11:30:26 AM  
P:\1100\MA05001B\Roadway\Xsc\MA1005E\_XPL.dgn  
USER