


Boring/ Sample No.	Depth (feet)	Symbol	LL	PI	Description
B1-A / SS-3	0-1.5	□		NP	
/		■			
/		△			
/		▲			

Project: Bridge 38 on NC 18 over Crab Creek
 Project No.: 33375.1.1 (B-4007)
 Date: 7/5/05

Engineering Consulting Services, Ltd
 Greensboro, North Carolina
 Particle Size Distribution Curves

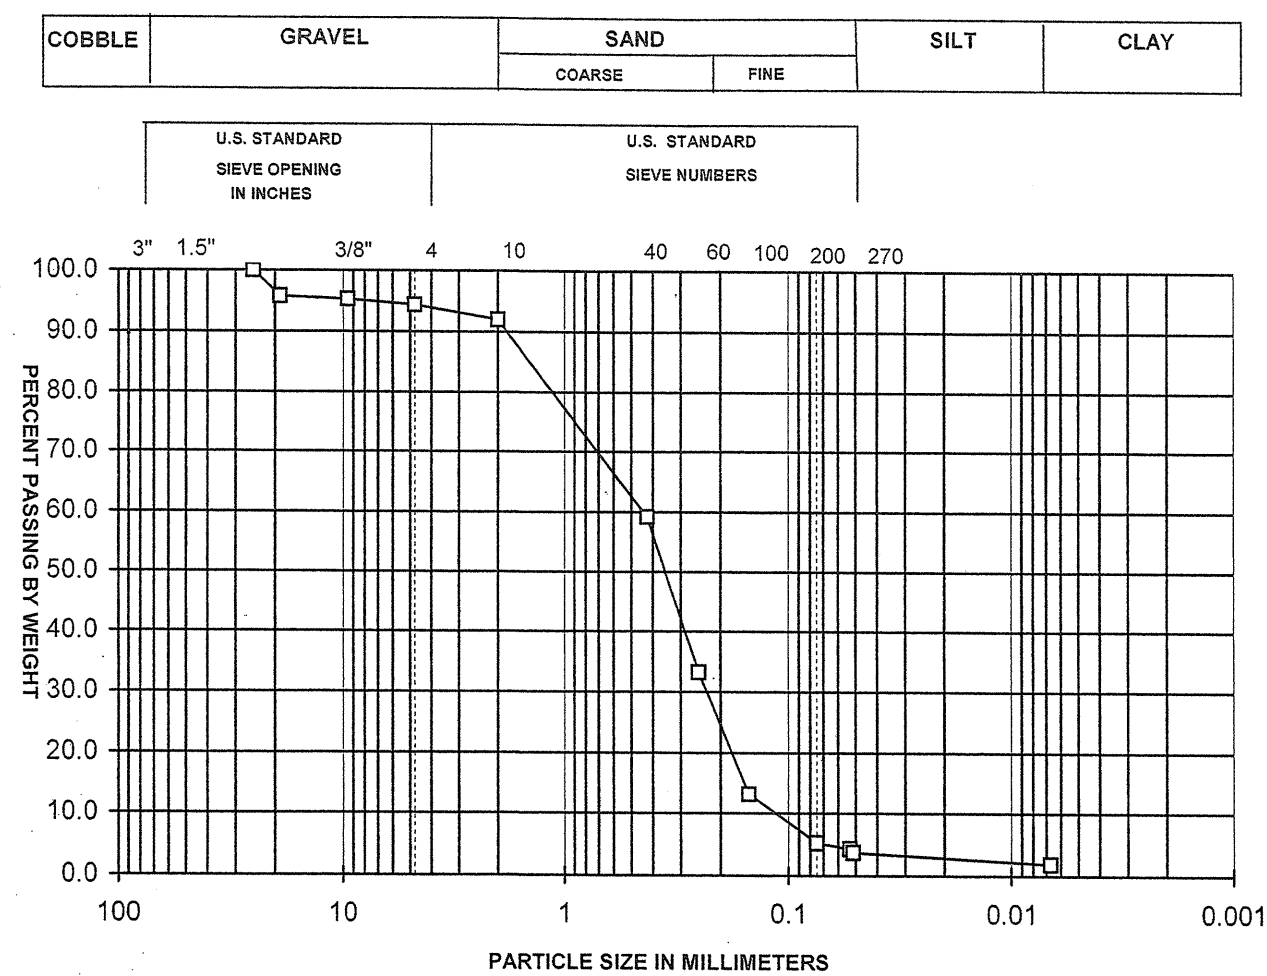

Boring/ Sample No.	Depth (feet)	Symbol	LL	PI	Description
B1-B / SS-4	0-1.5	□		NP	
/		■			
/		△			
/		▲			

Project: Bridge 38 on NC 18 over Crab Creek
 Project No.: 33375.1.1 (B-4007)
 Date: 7/5/05

Engineering Consulting Services, Ltd
 Greensboro, North Carolina
 Particle Size Distribution Curves