


STATE OF NORTH CAROLINA  
DEPT. OF TRANSPORTATION  
DIVISION OF HIGHWAYS  
RALEIGH, N.C.

ENGLISH DETAIL DRAWING FOR  
CORED SLAB BRIDGES  
15' MINIMUM APPROACH SLAB

REINFORCED BRIDGE APPROACH FILLS

SHEET 3 OF 7  
422D10

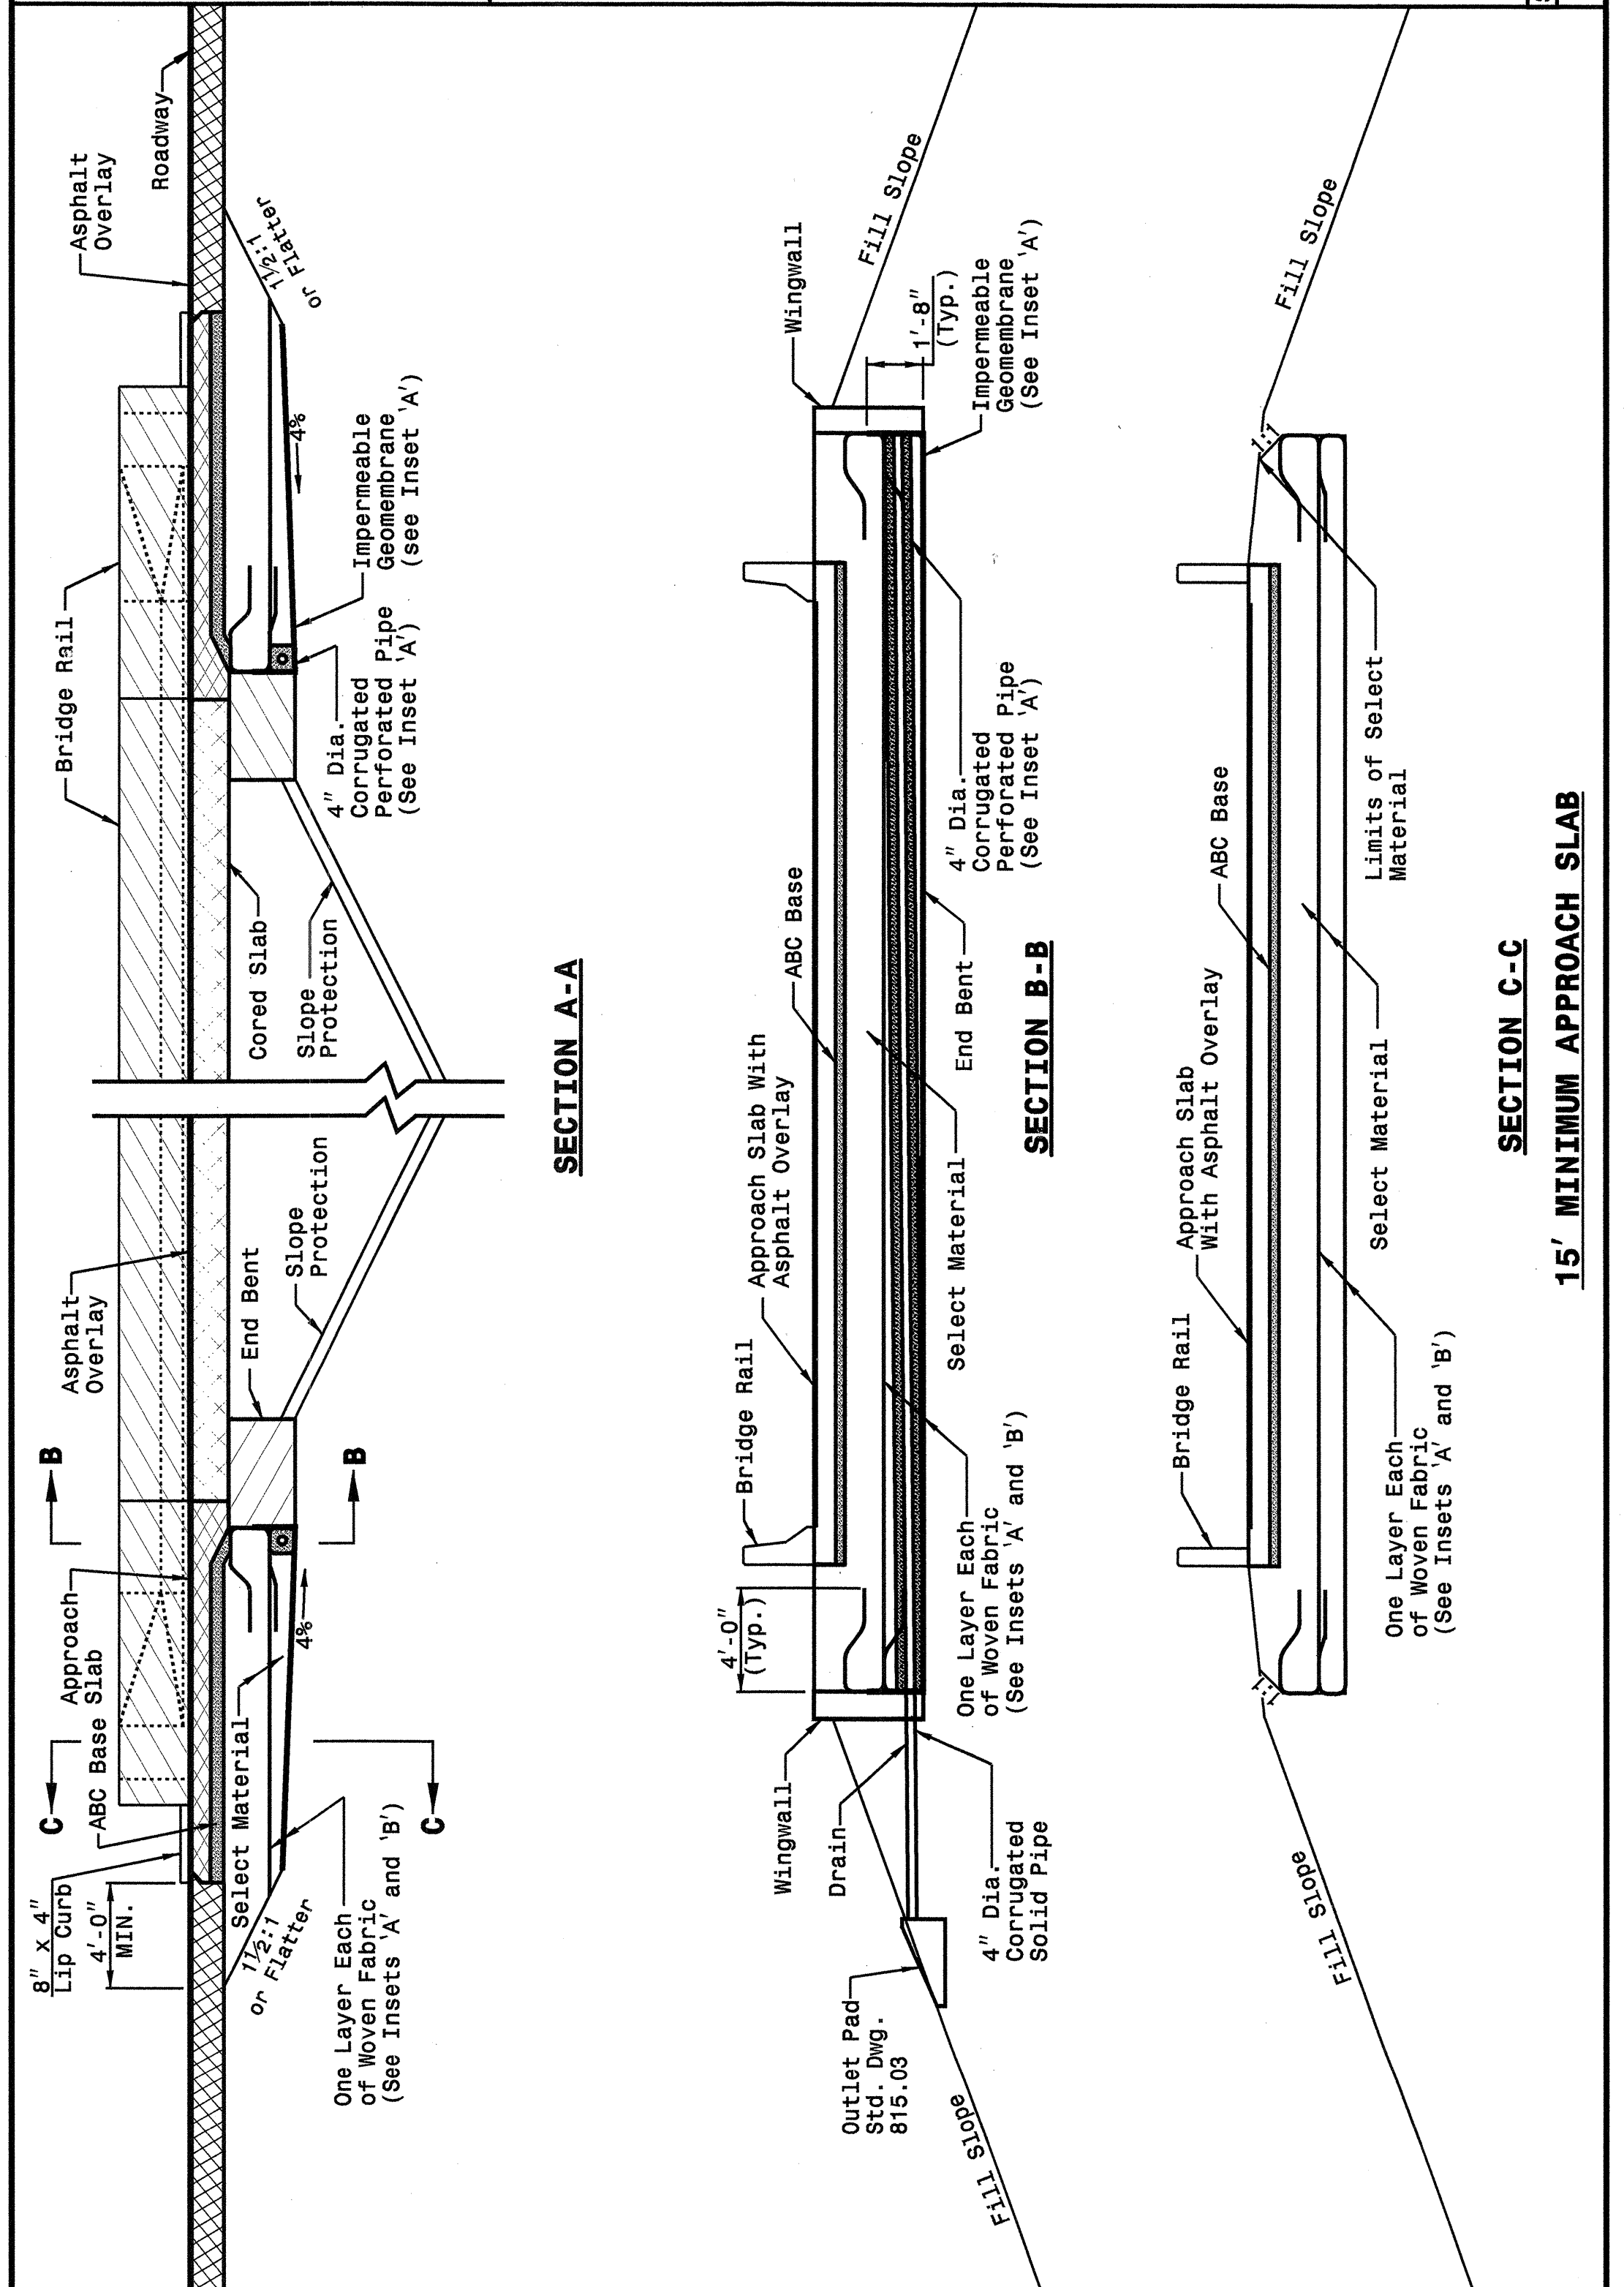

STATE OF NORTH CAROLINA  
DEPT. OF TRANSPORTATION  
DIVISION OF HIGHWAYS  
RALEIGH, N.C.

ENGLISH DETAIL DRAWING FOR  
REINFORCED BRIDGE APPROACH FILLS  
CORED SLAB BRIDGES  
15' MINIMUM APPROACH SLAB


SHEET 3 OF 7  
422D10

STATE OF NORTH CAROLINA  
DEPT. OF TRANSPORTATION  
DIVISION OF HIGHWAYS  
RALEIGH, N.C.

ENGLISH DETAIL DRAWING FOR  
25' MINIMUM APPROACH SLAB

REINFORCED BRIDGE APPROACH FILLS

SHEET 4 OF 7  
422D10

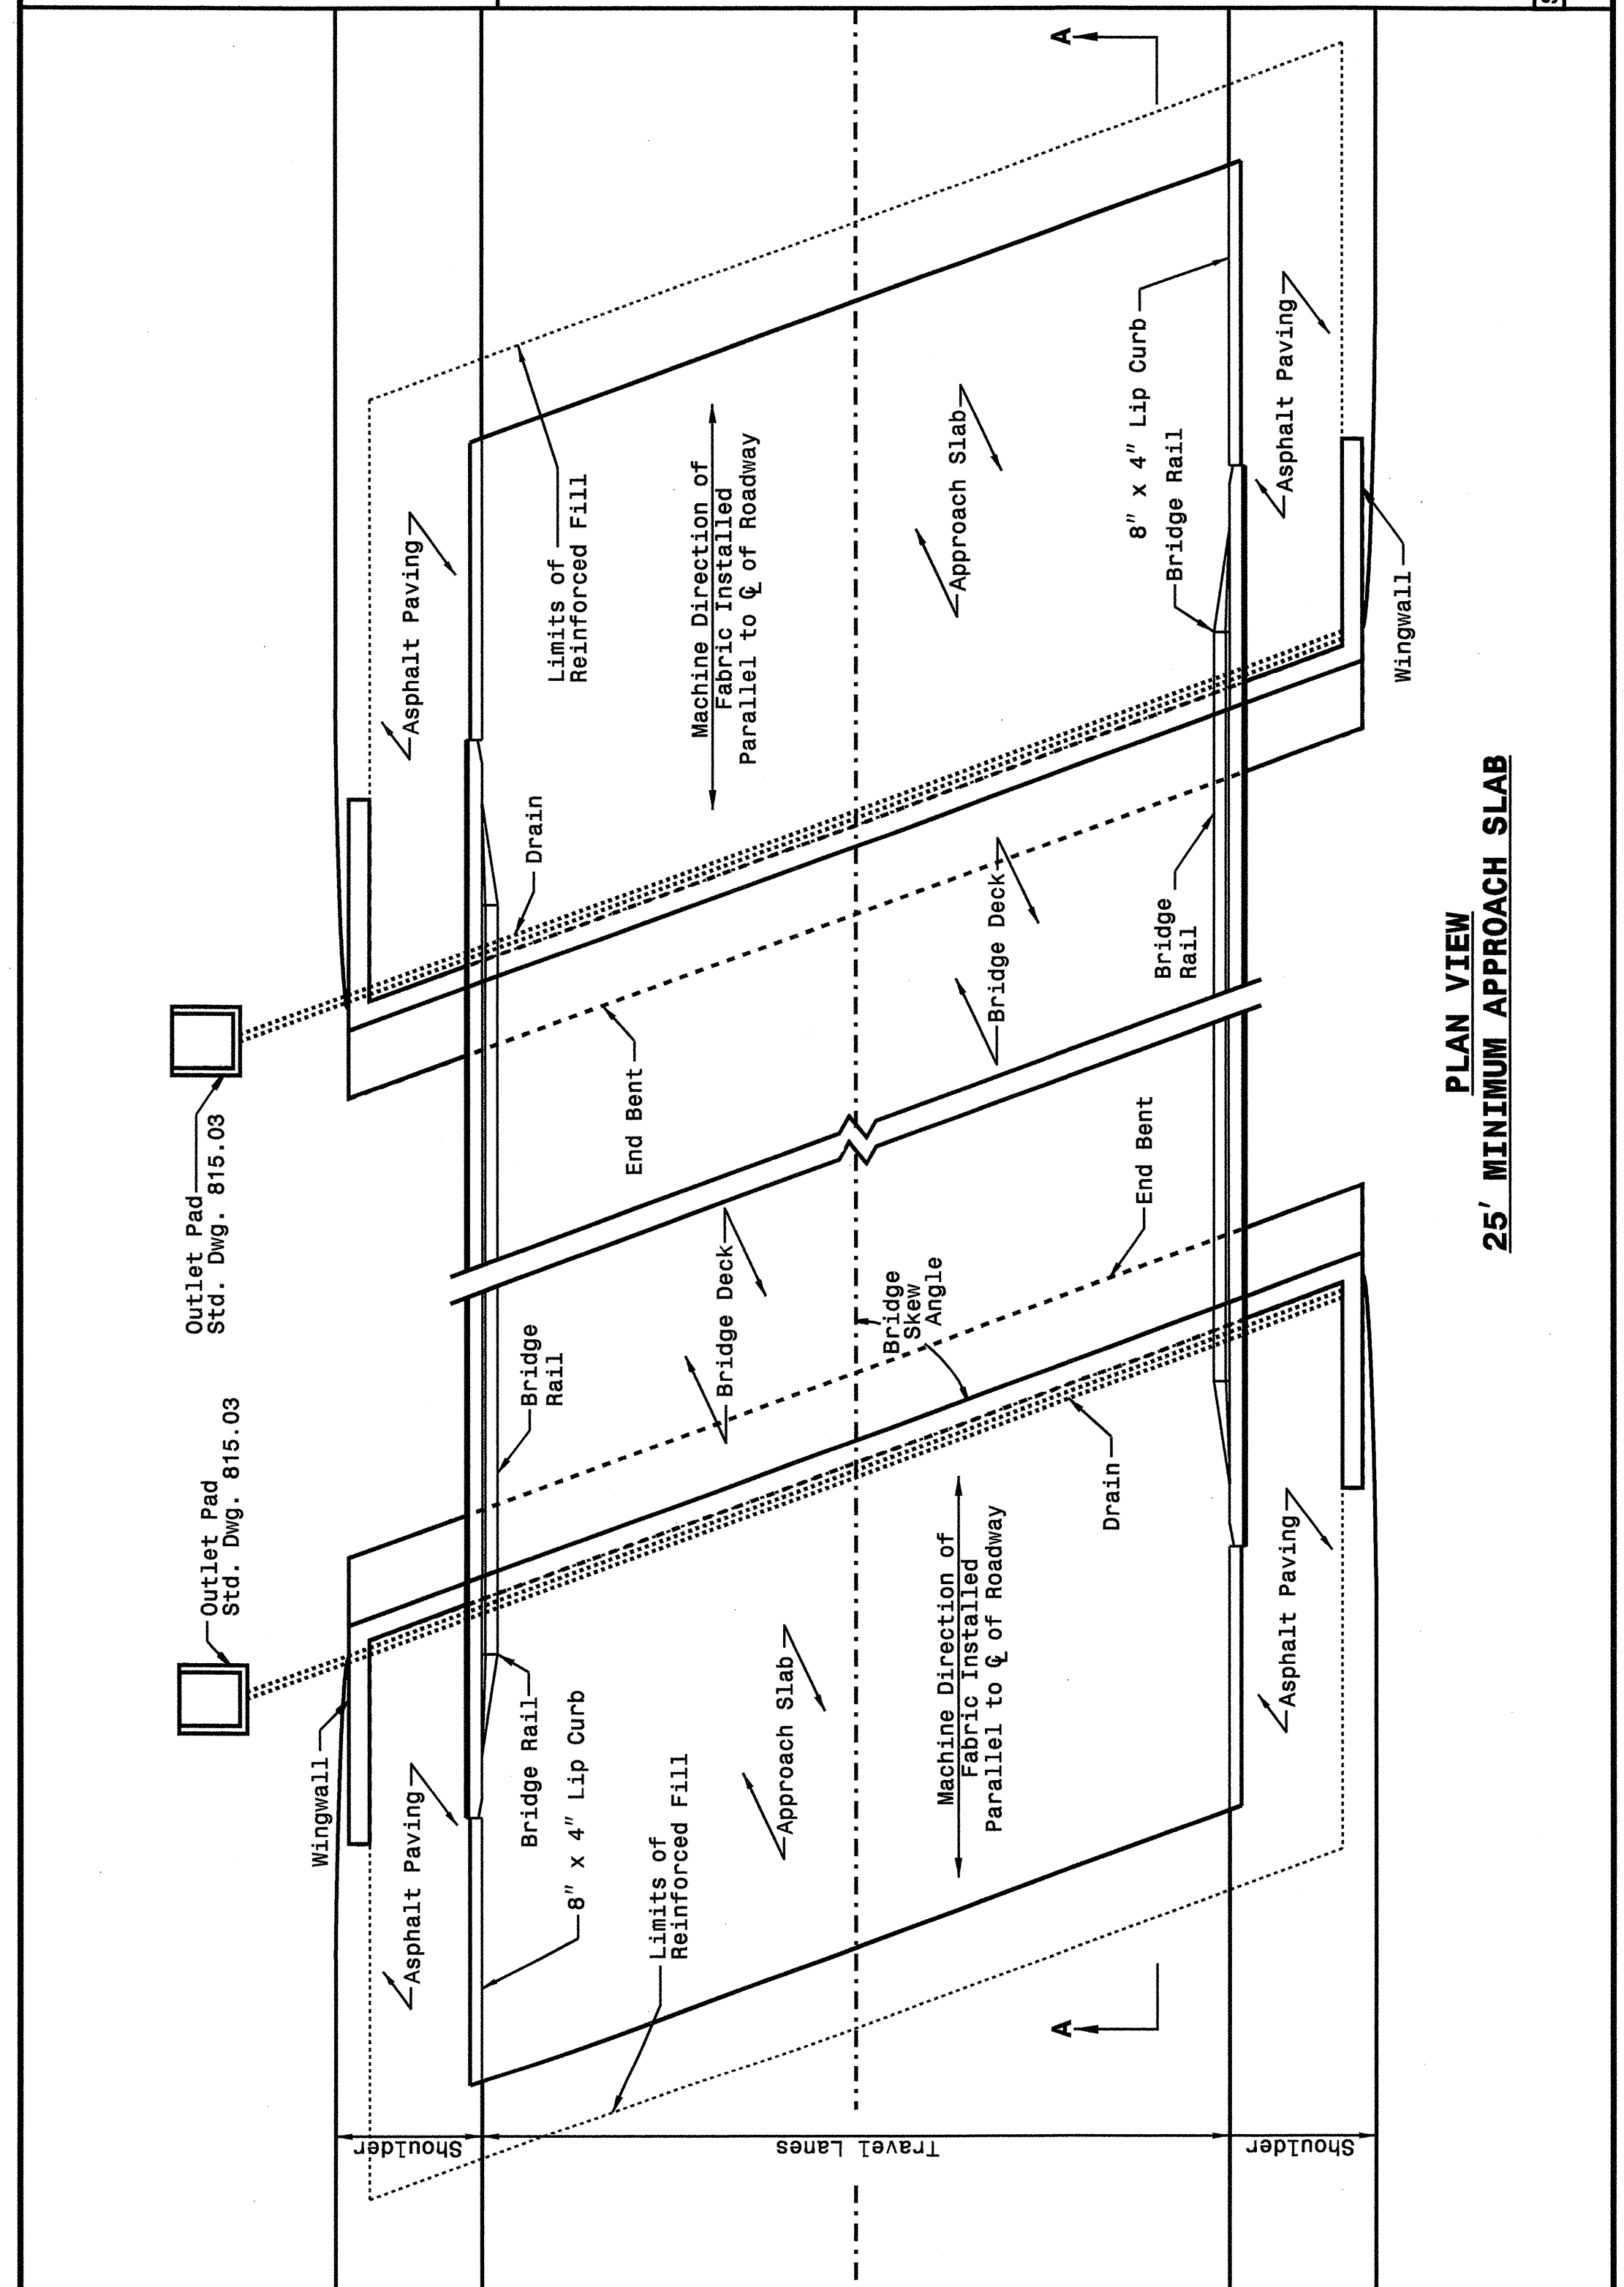

STATE OF NORTH CAROLINA  
DEPT. OF TRANSPORTATION  
DIVISION OF HIGHWAYS  
RALEIGH, N.C.

ENGLISH DETAIL DRAWING FOR  
REINFORCED BRIDGE APPROACH FILLS  
25' MINIMUM APPROACH SLAB

SHEET 4 OF 7  
422D10

**PROJECT SERVICES UNIT  
STANDARDS AND SPECIAL DESIGN**  
Office 919-250-4128 FAX 919-250-4119

**SEE PLATE FOR TITLE**

ORIGINAL BY: 2002 STANDARDS DATE: 01-15-02  
MODIFIED BY: E.E. WARD DATE: 09-28-05  
CHECKED BY: *Joel H. Howard* DATE: 9/29/05  
FILE SPEC.: stds/02stdstodetails/english/422d10.dgn



28-SEP-2005 15:37  
S:\Contracts\2005\Special Details\stds\02\Std. to Special Details\english\422d10.dgn  
ericward AT P522293