
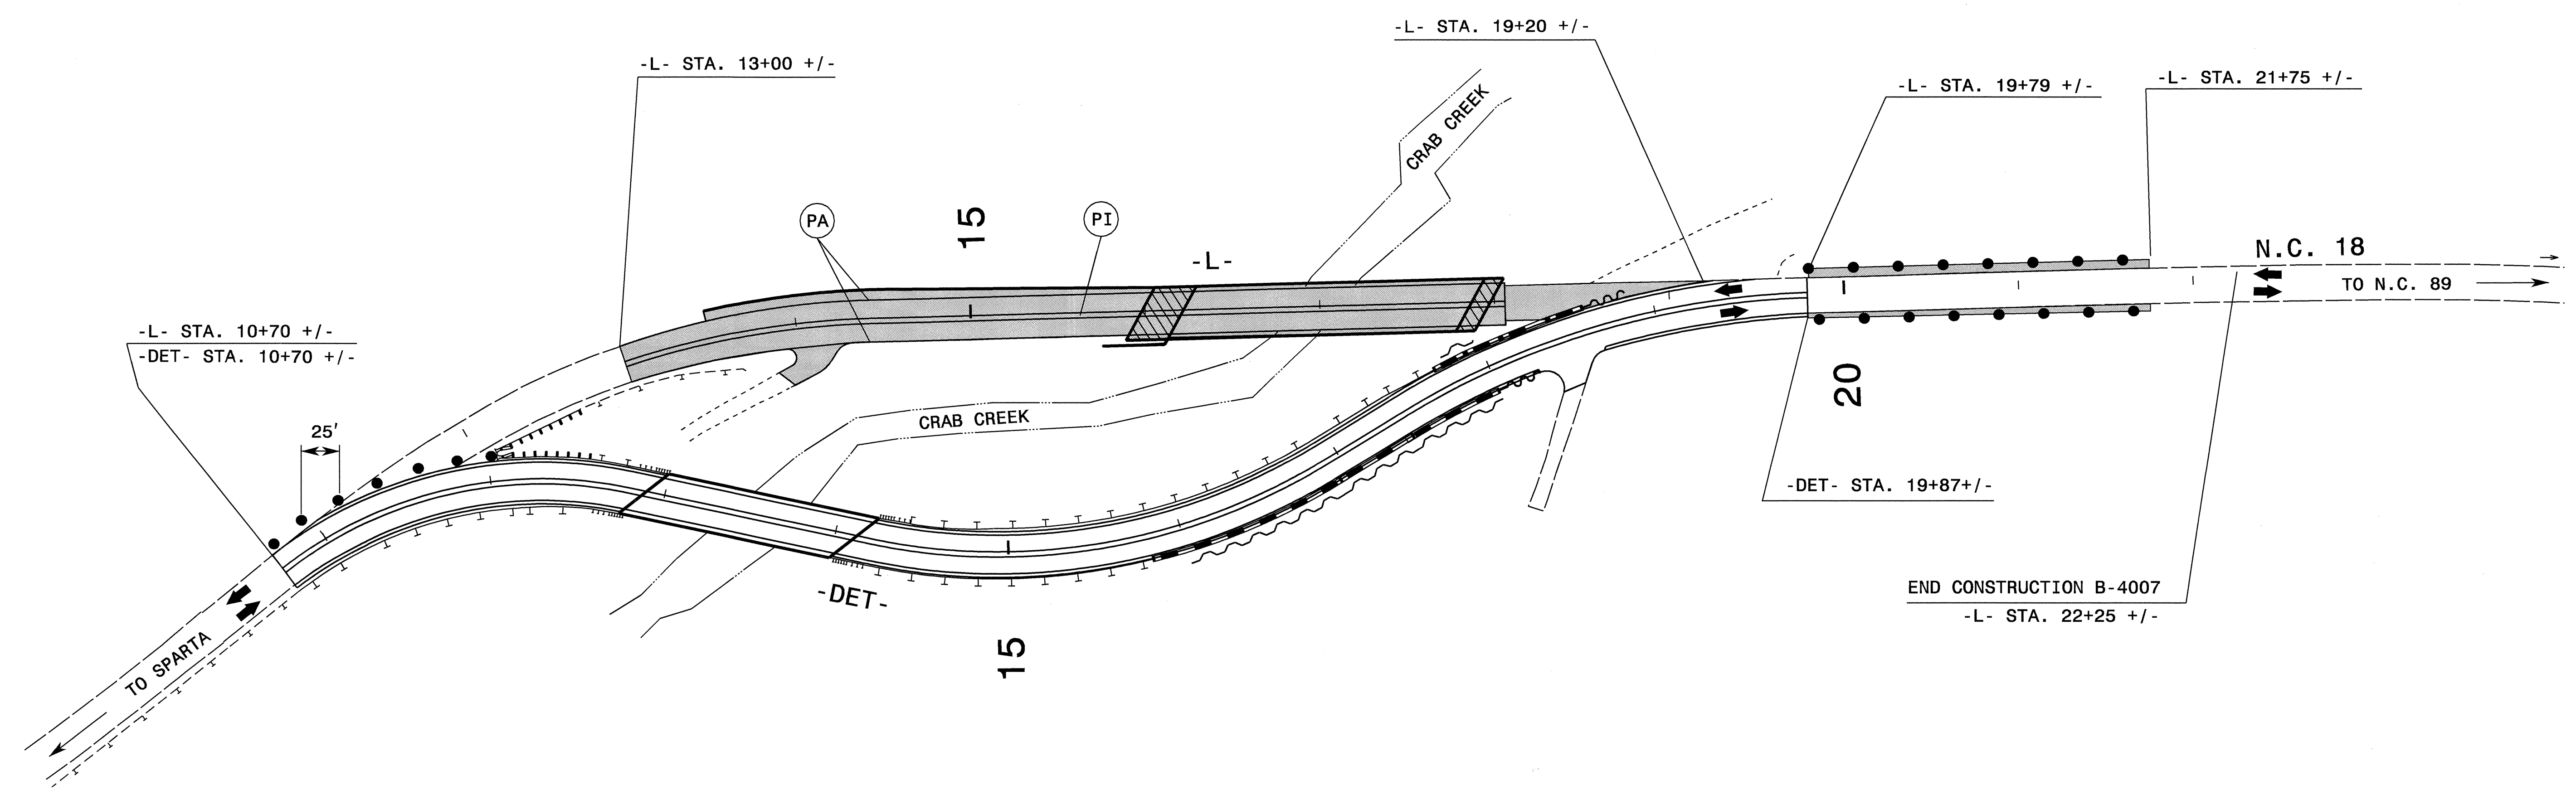


NOTE:
SEE ROADWAY STANDARD DRAWING 1101.03, SHEET 3 OF 9, FOR TEMPORARY ROAD CLOSURE SIGNING.

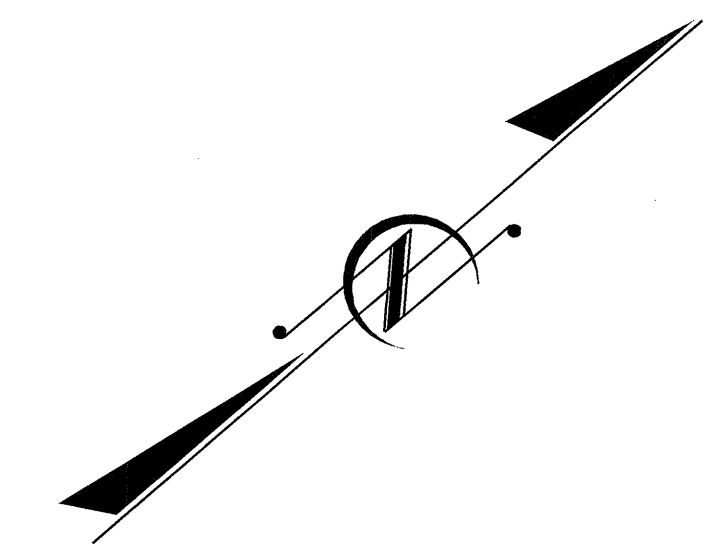


IR-AUG-2005 1416
 \\sct-cv-fs03\1416\4007\traffic\trafficcontrol\top\b4007_top-5.dgn
 jophillips AT WZTC2233

APPROVED: *M. McDermid* DATE: *01/22/05*

PHASE II

SCALE: NONE
 DATE: 04/05
 DWG. BY: WAJ
 DESIGN BY: WAJ
 REVIEWED BY: JRG

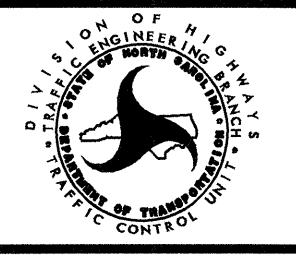

REVISIONS	