


8/22/06

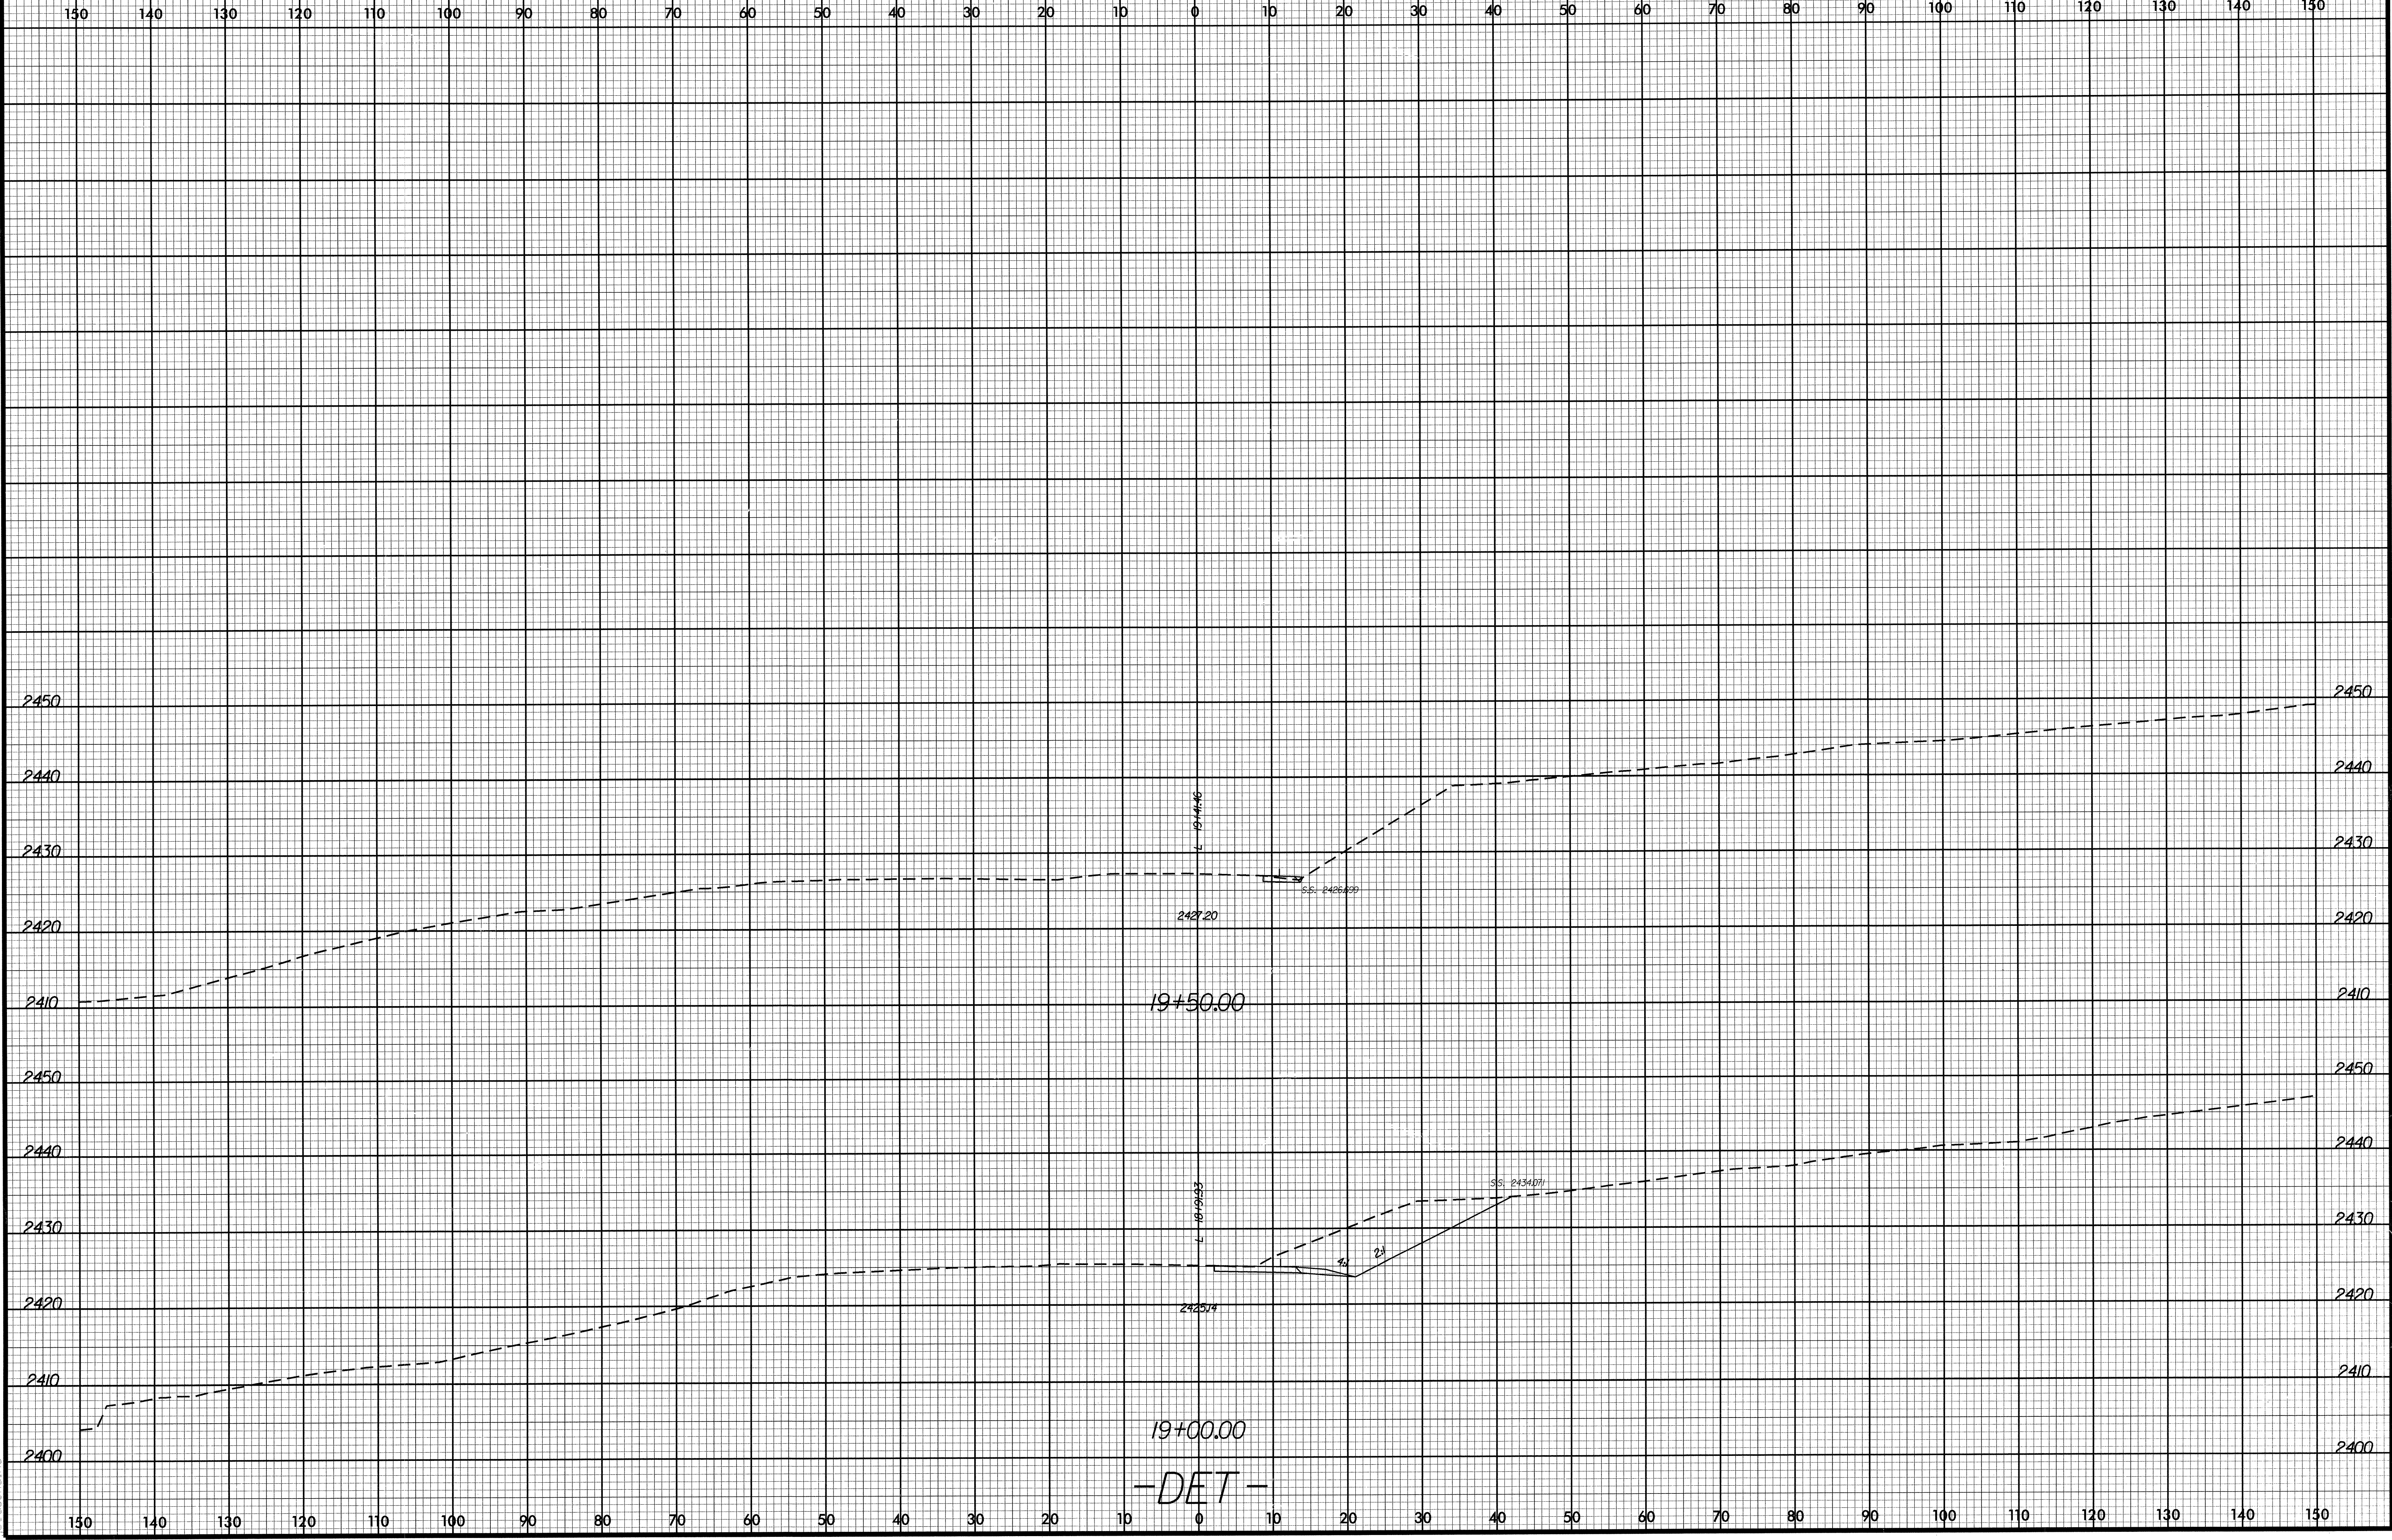

6/24/2005  
c:\roadwork\ssc\164007\_rdy.rpl.dwg  
feuchtm