


8/22/06

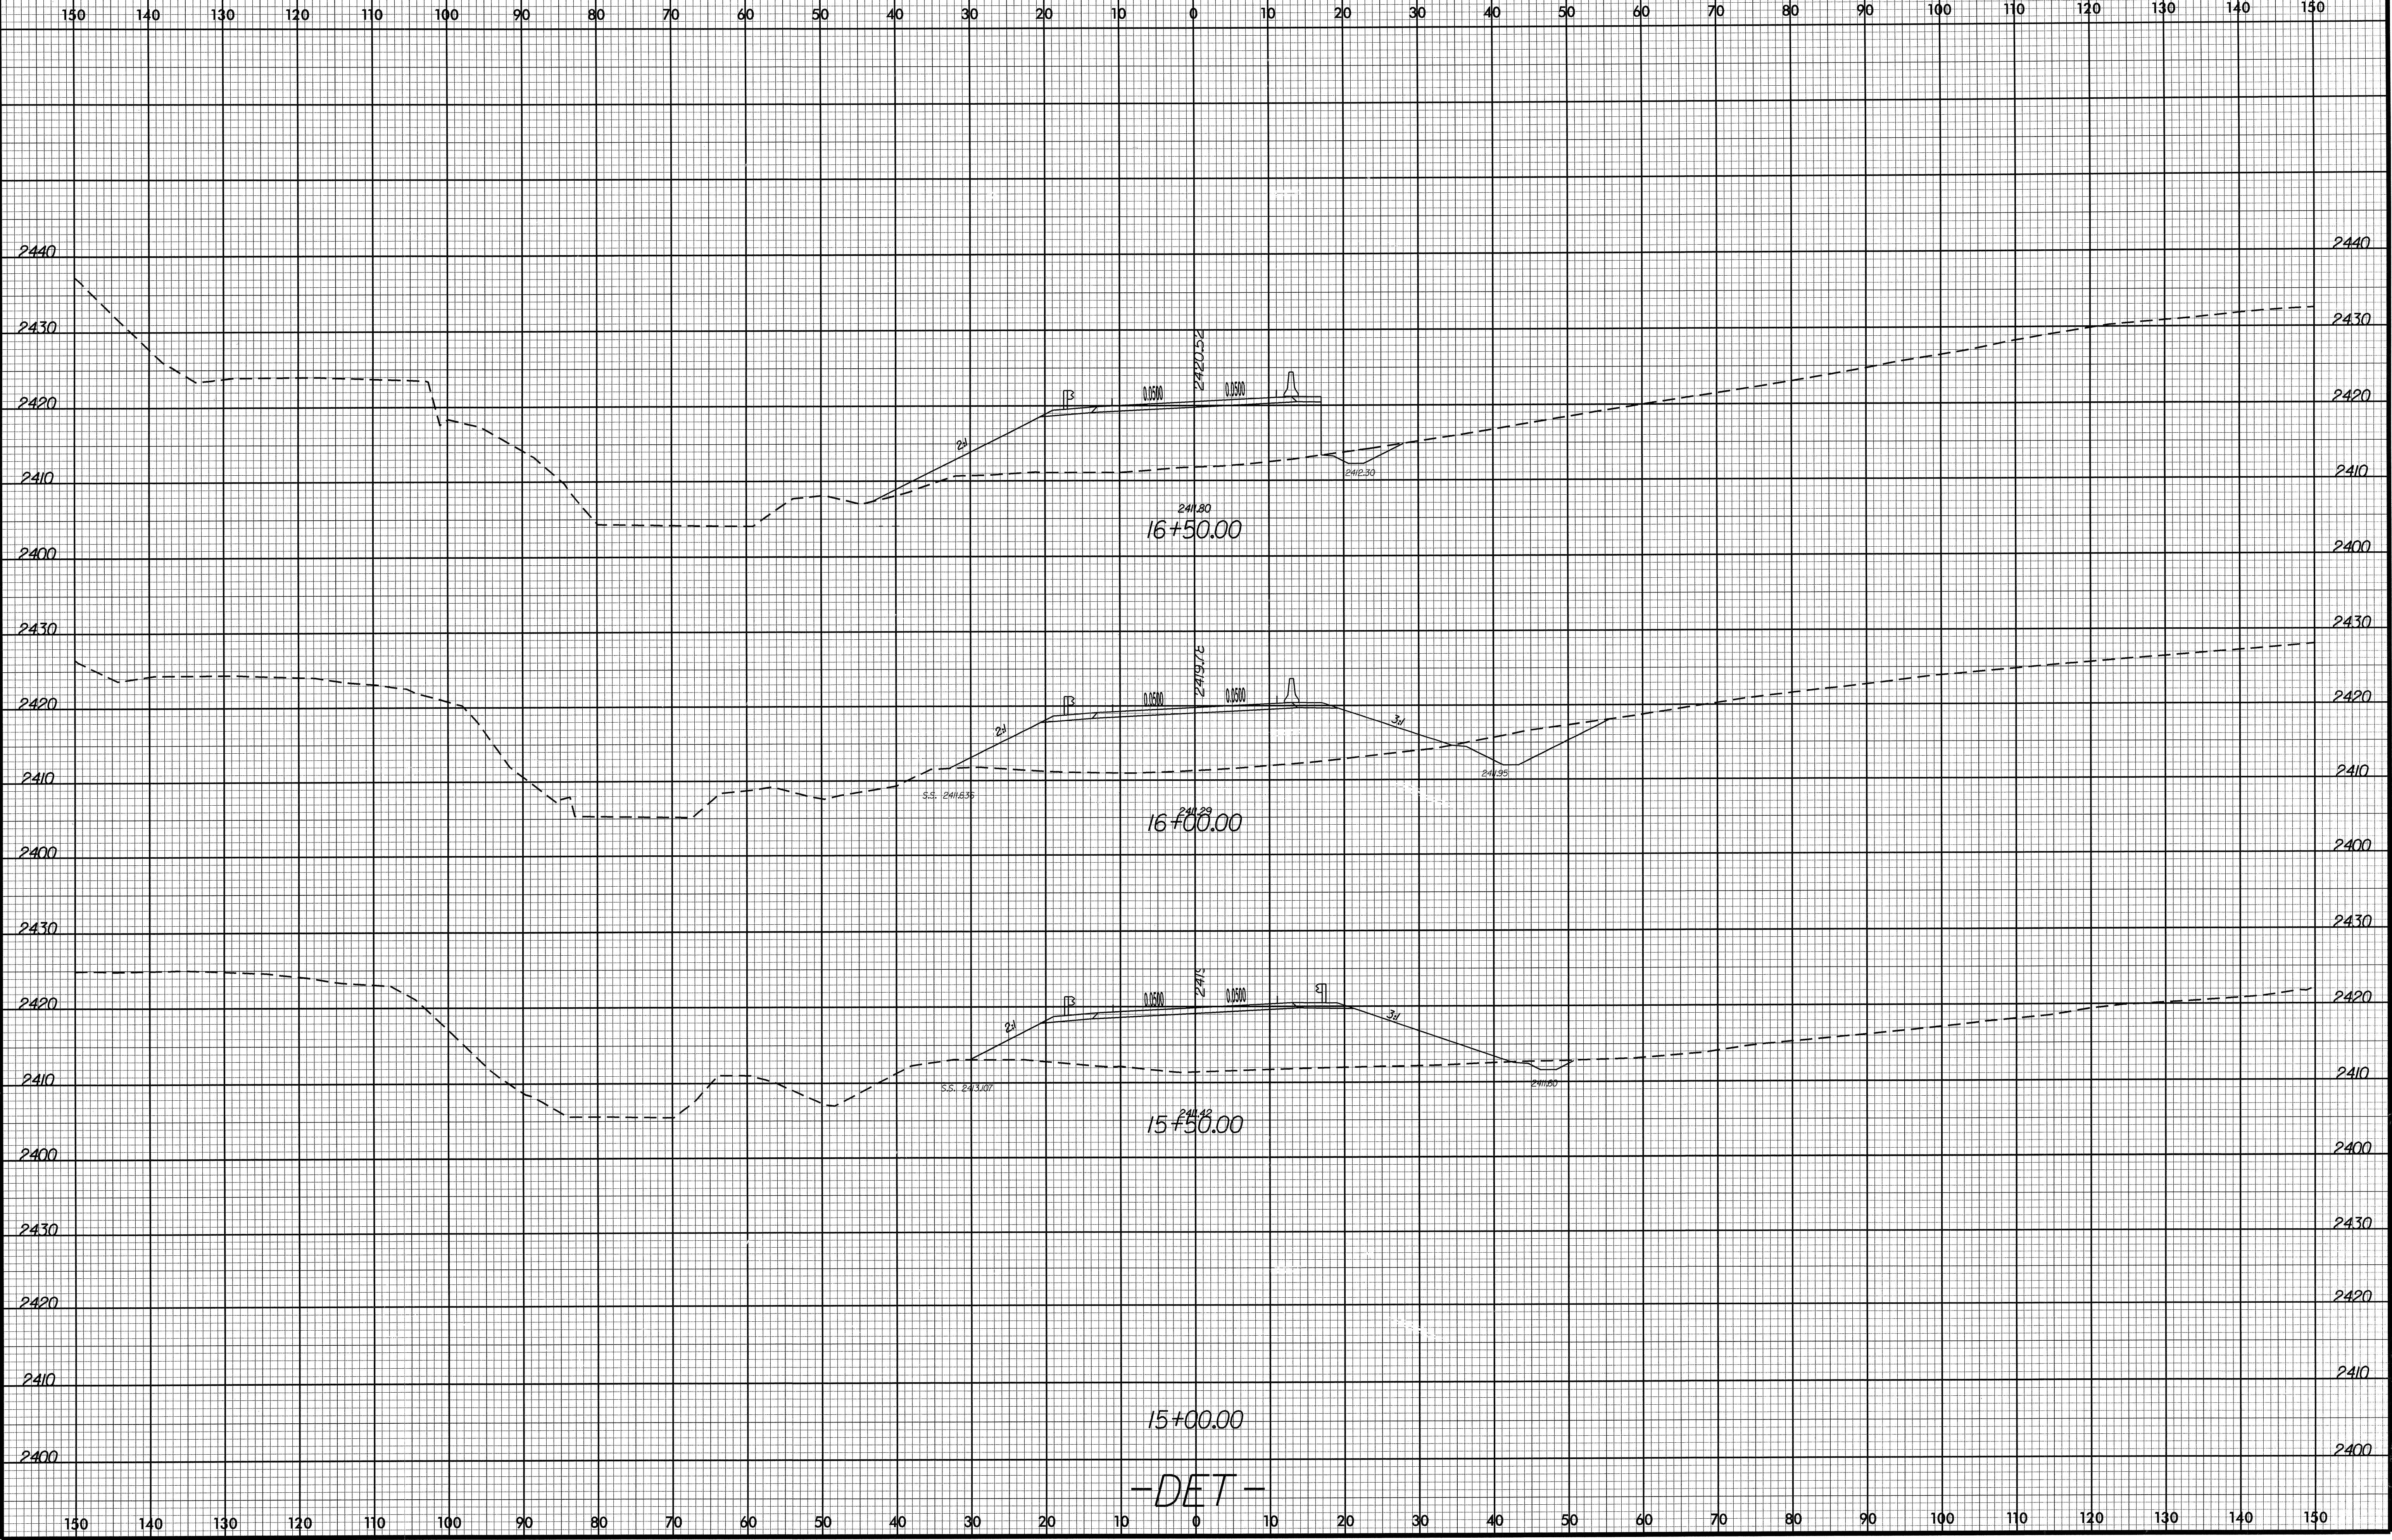

I:\23\2006
F:\Roadway\Xsc\4007_r.dwg_xpl_det.dgn
katchings