


8/23/99

0 5 10

PROJ. REFERENCE NO.
B-4007

SHEET NO.
X-17

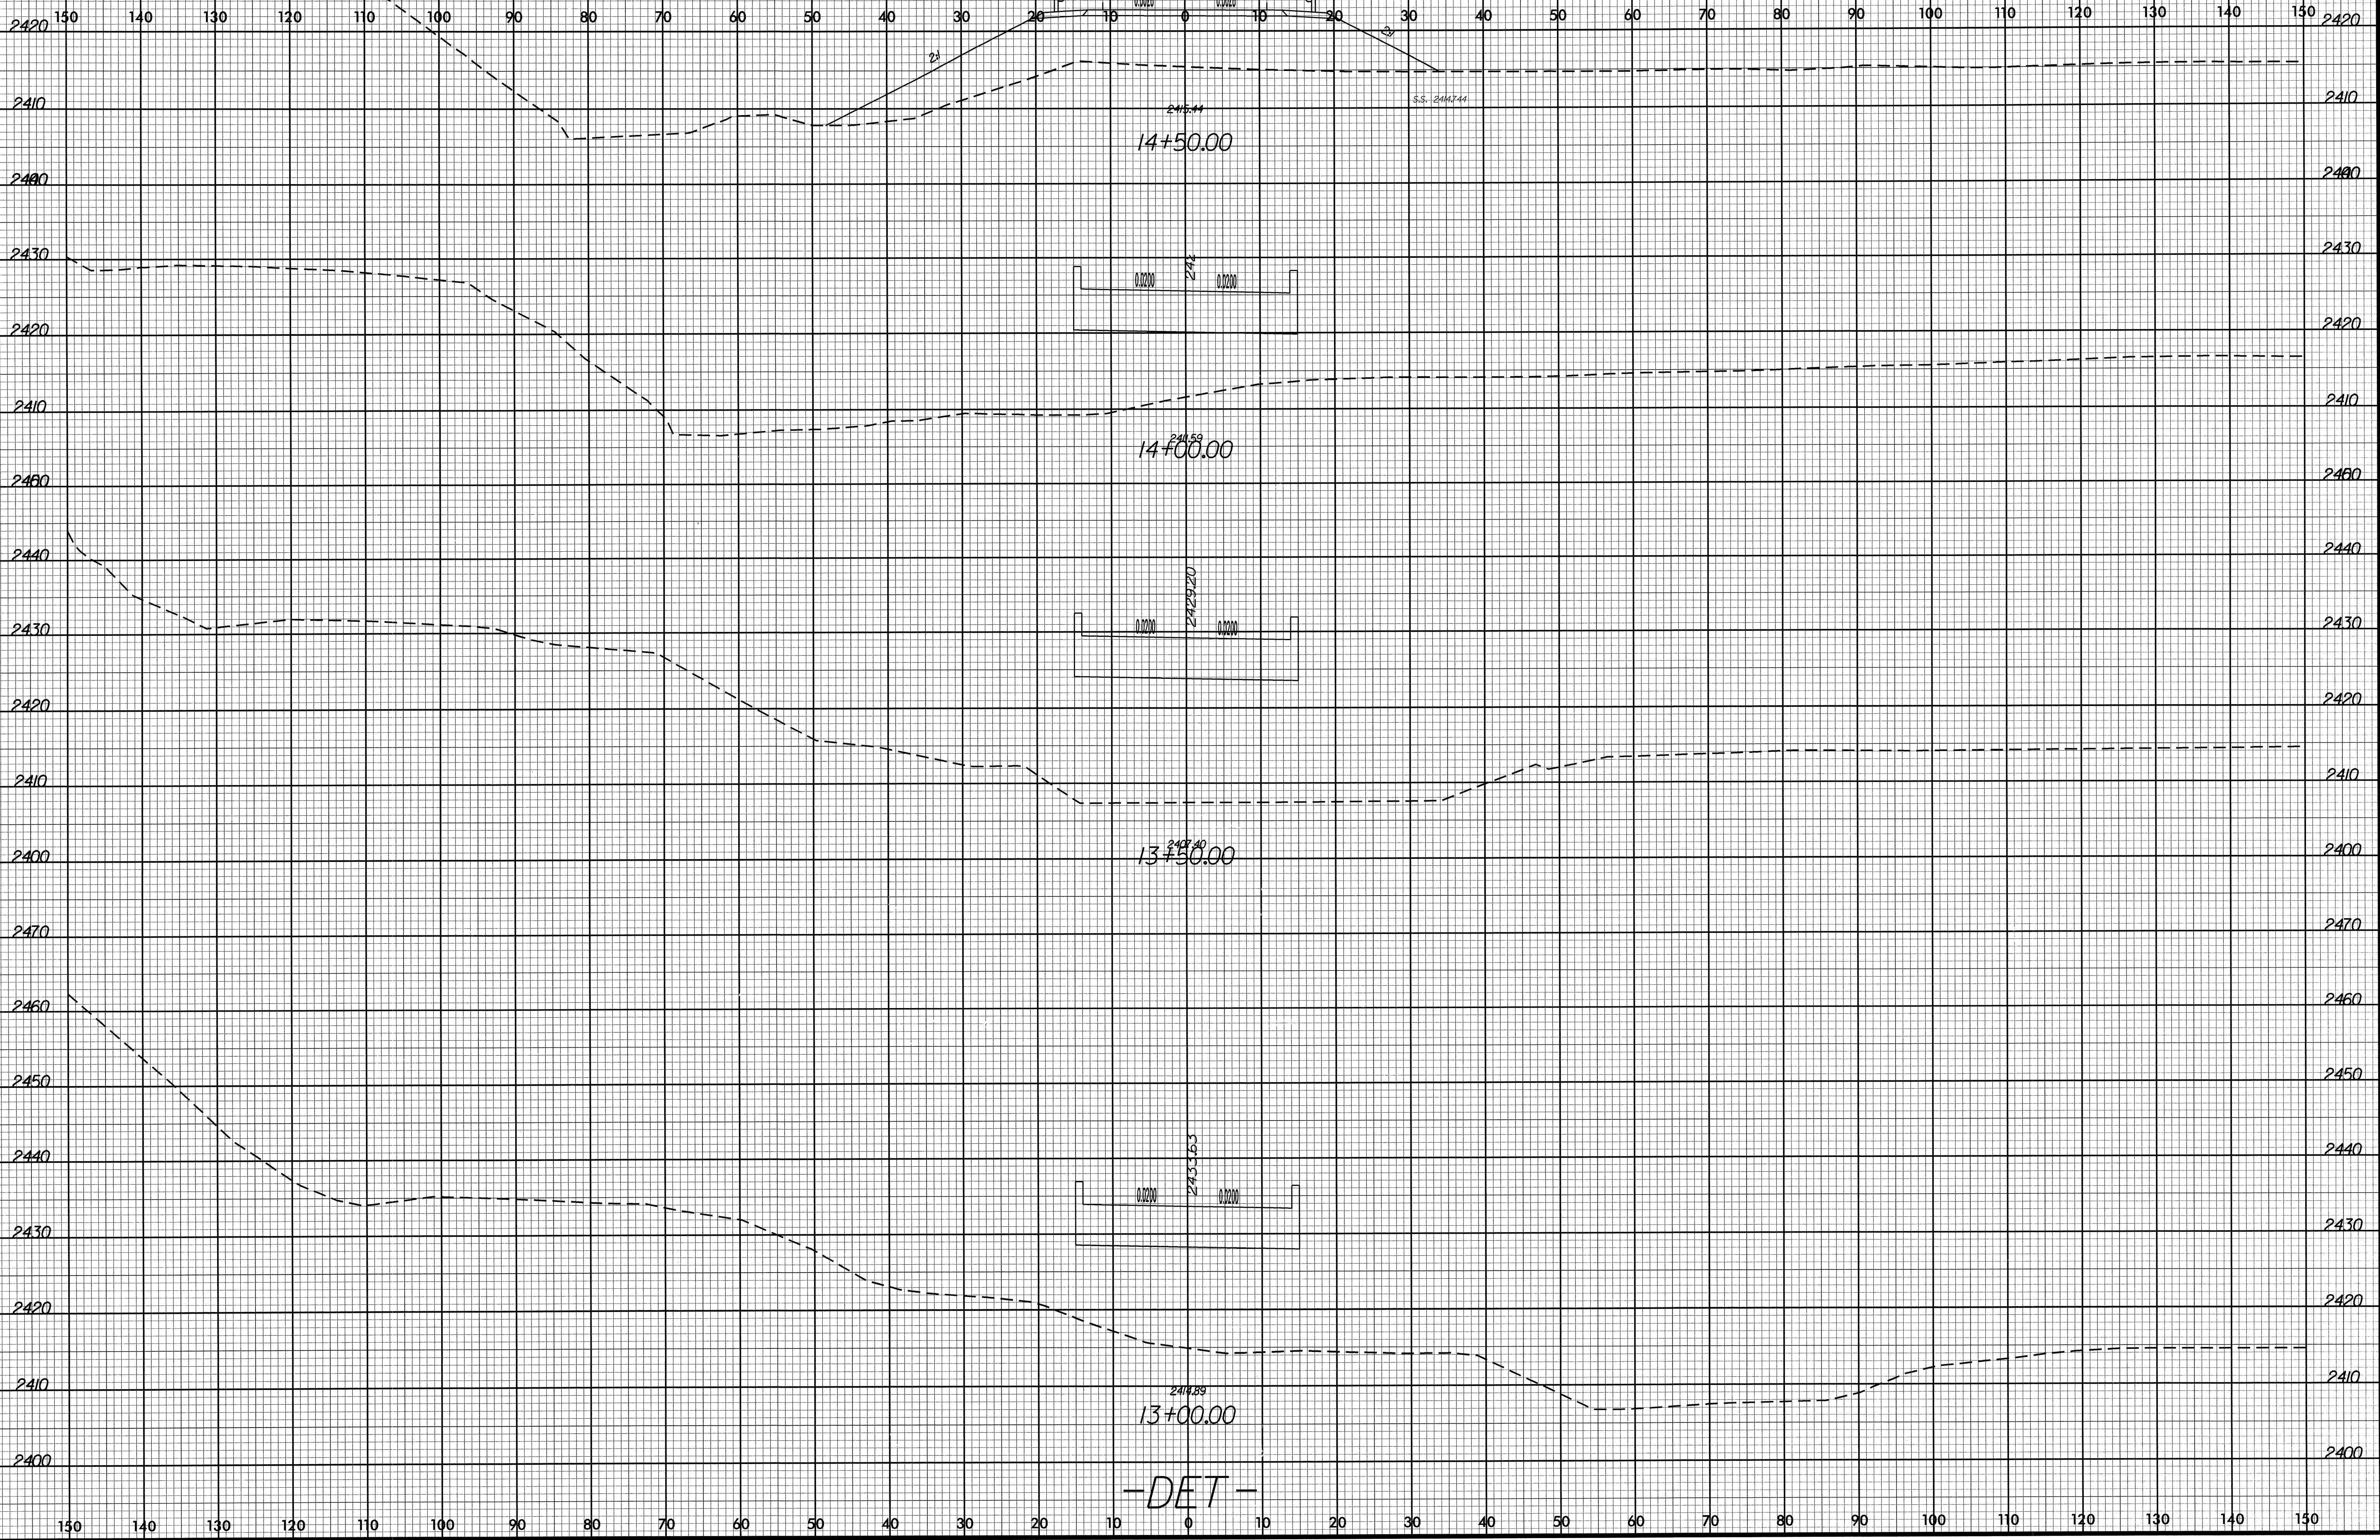

6/24/2005 1:58:10 PM \\se\l\64007_r\dj\p1.dwg