


8/23/99

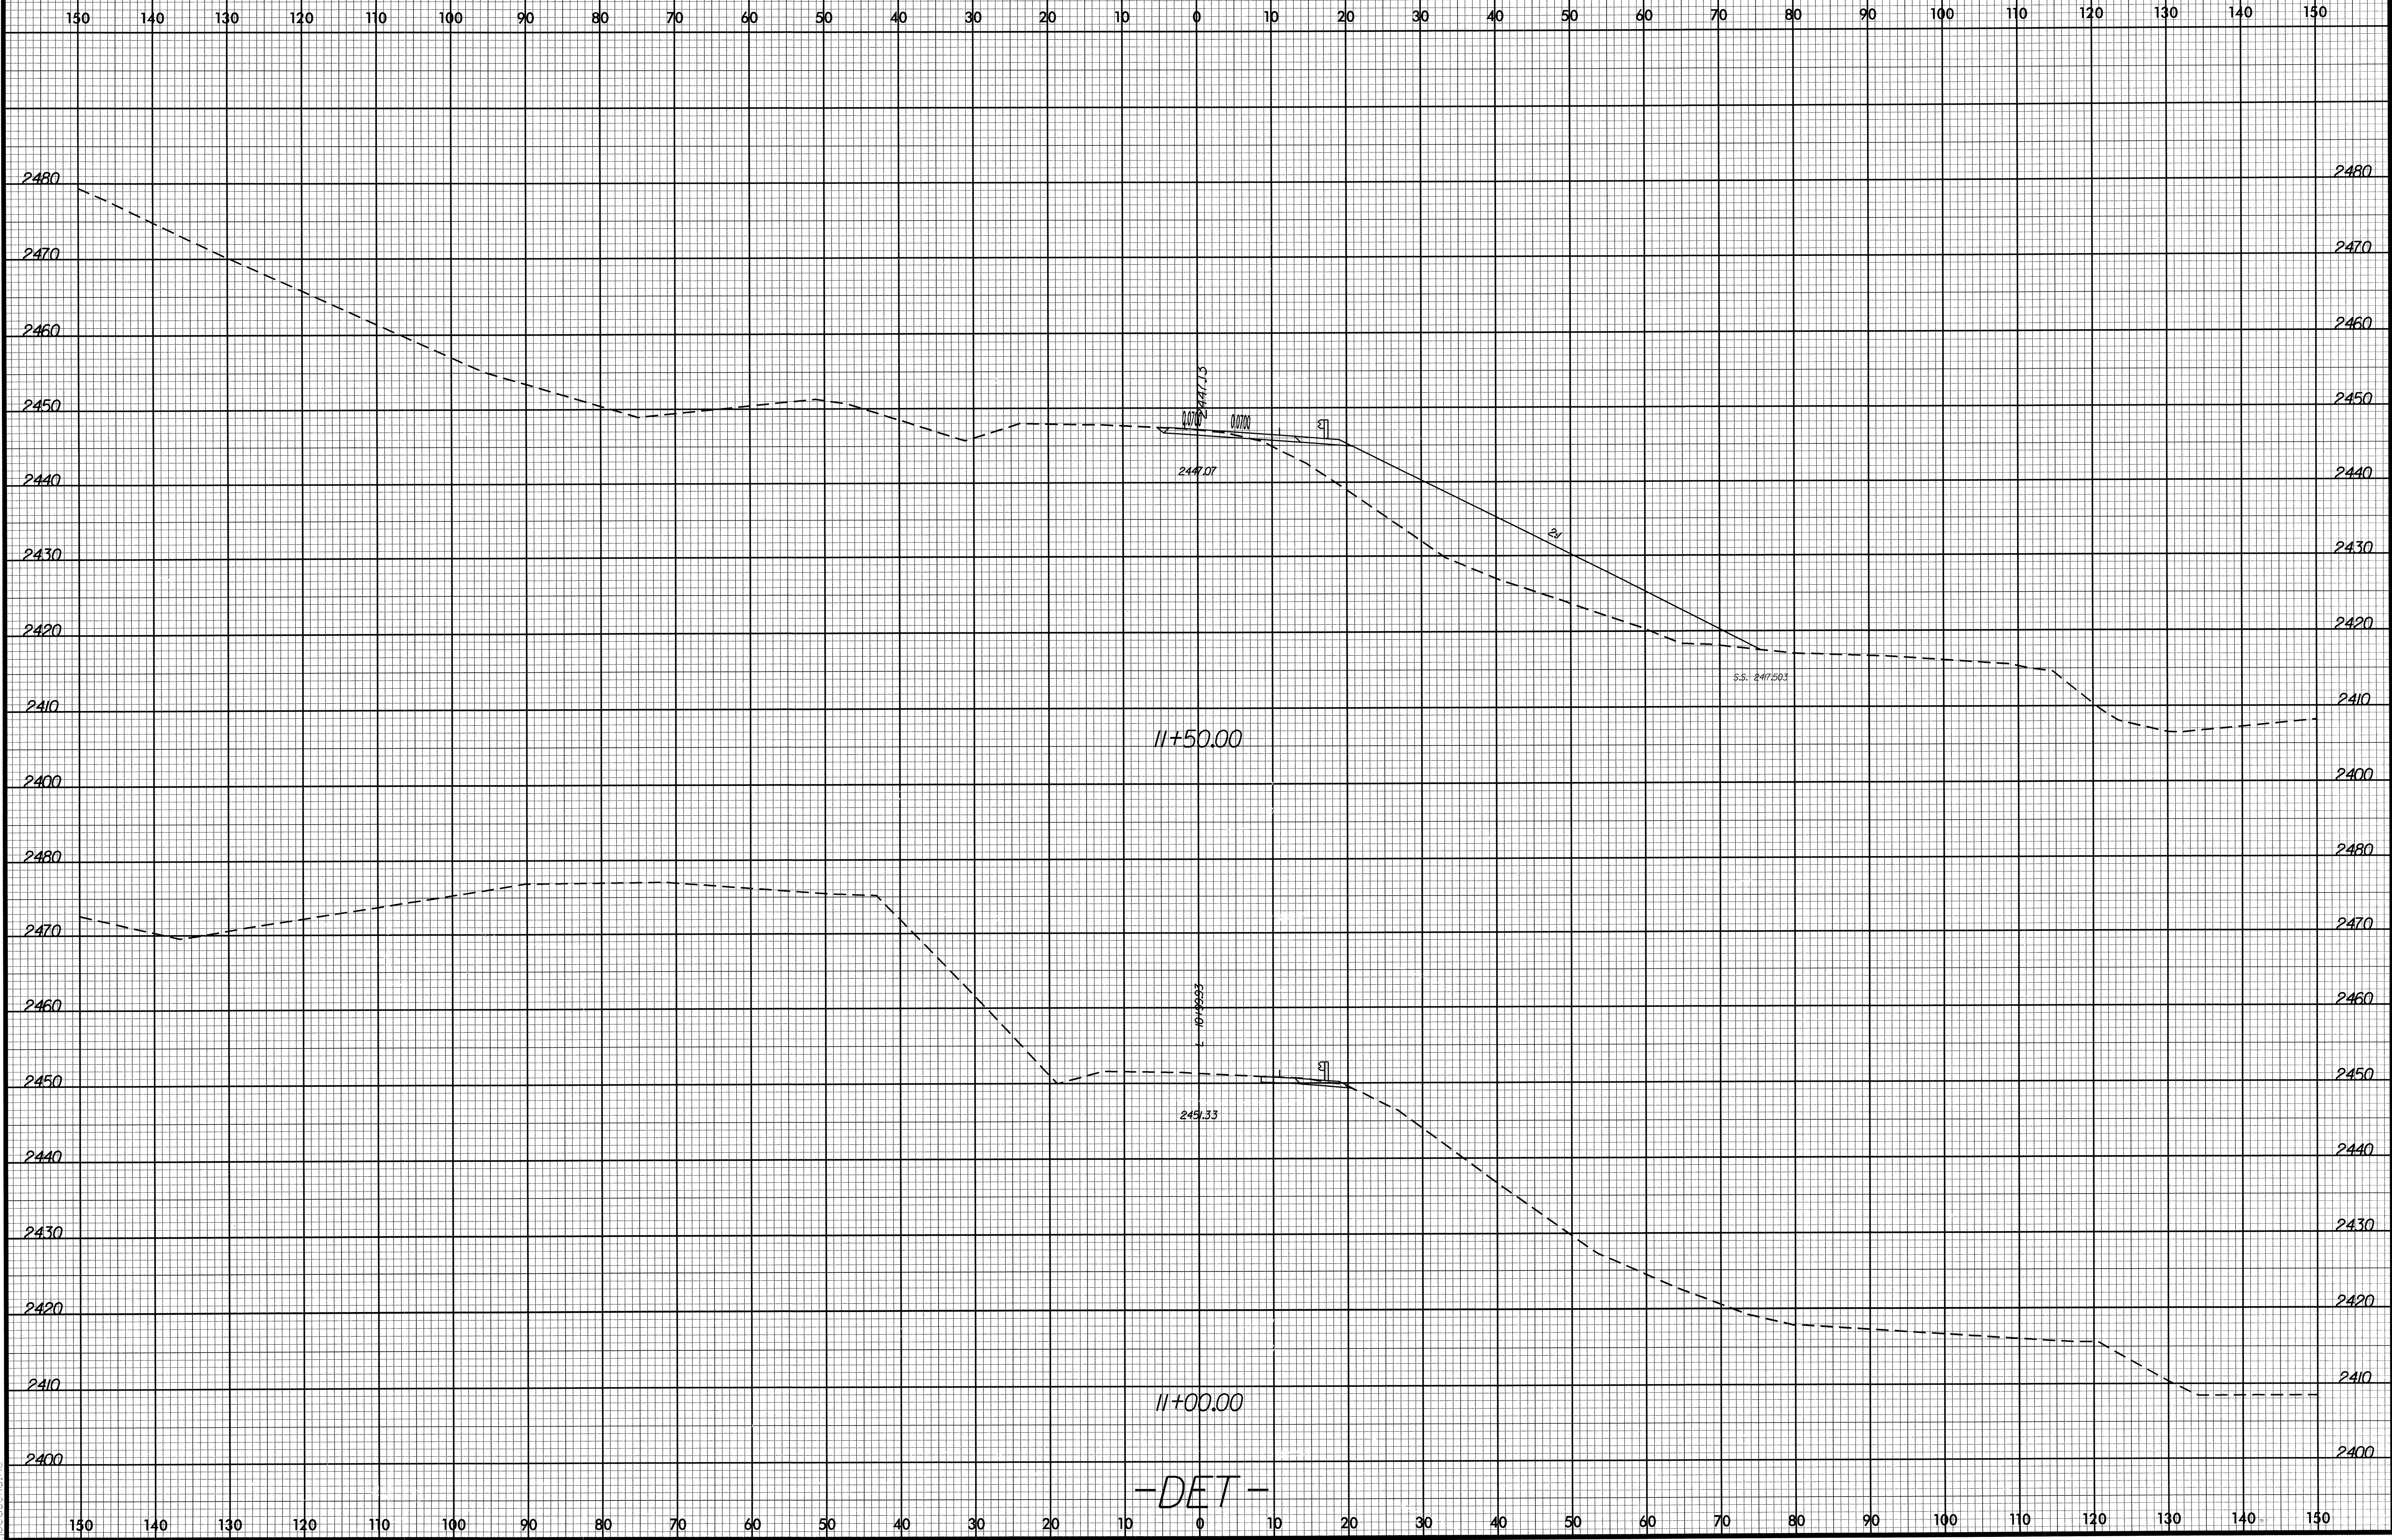

c:\24\2005\ssc\64007_rdy_xpl.dwg
libaouchare