


8/23/99

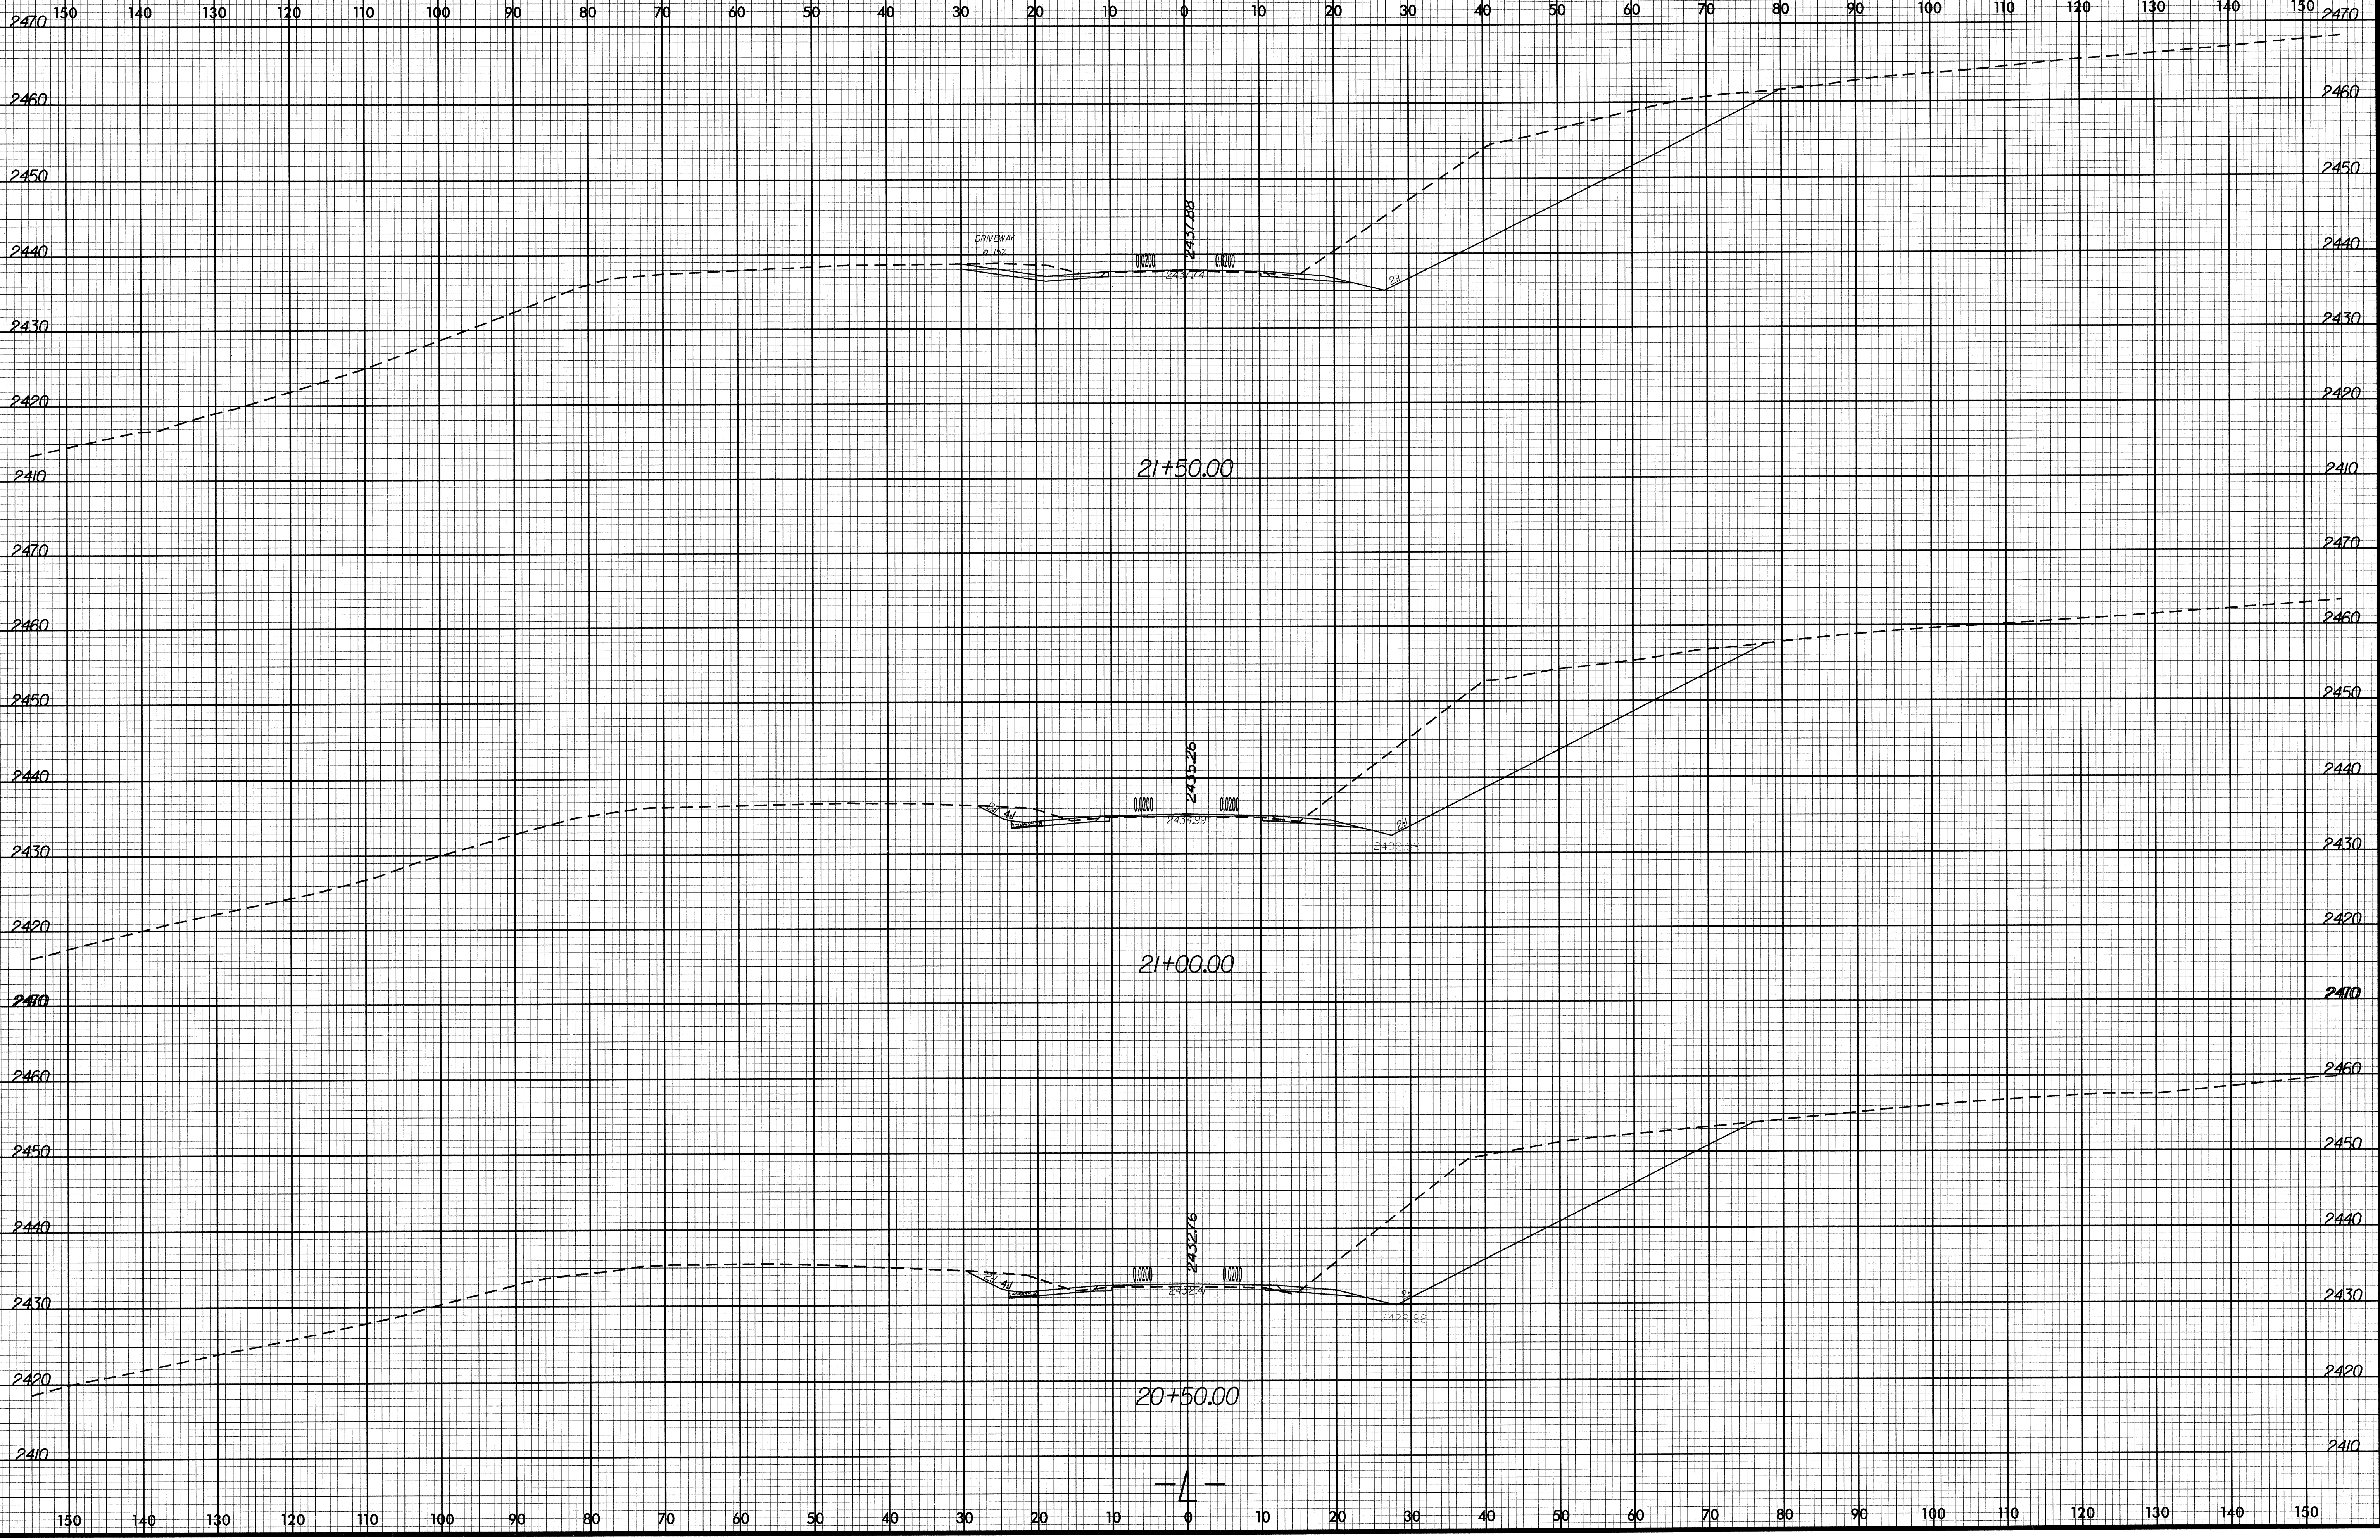

6/24/2005 1:56:40 PM sec\b4007_rdy_xpl.dgn