


8/23/99



PROJ. REFERENCE NO.	SHEET NO.
B-4007	X-12

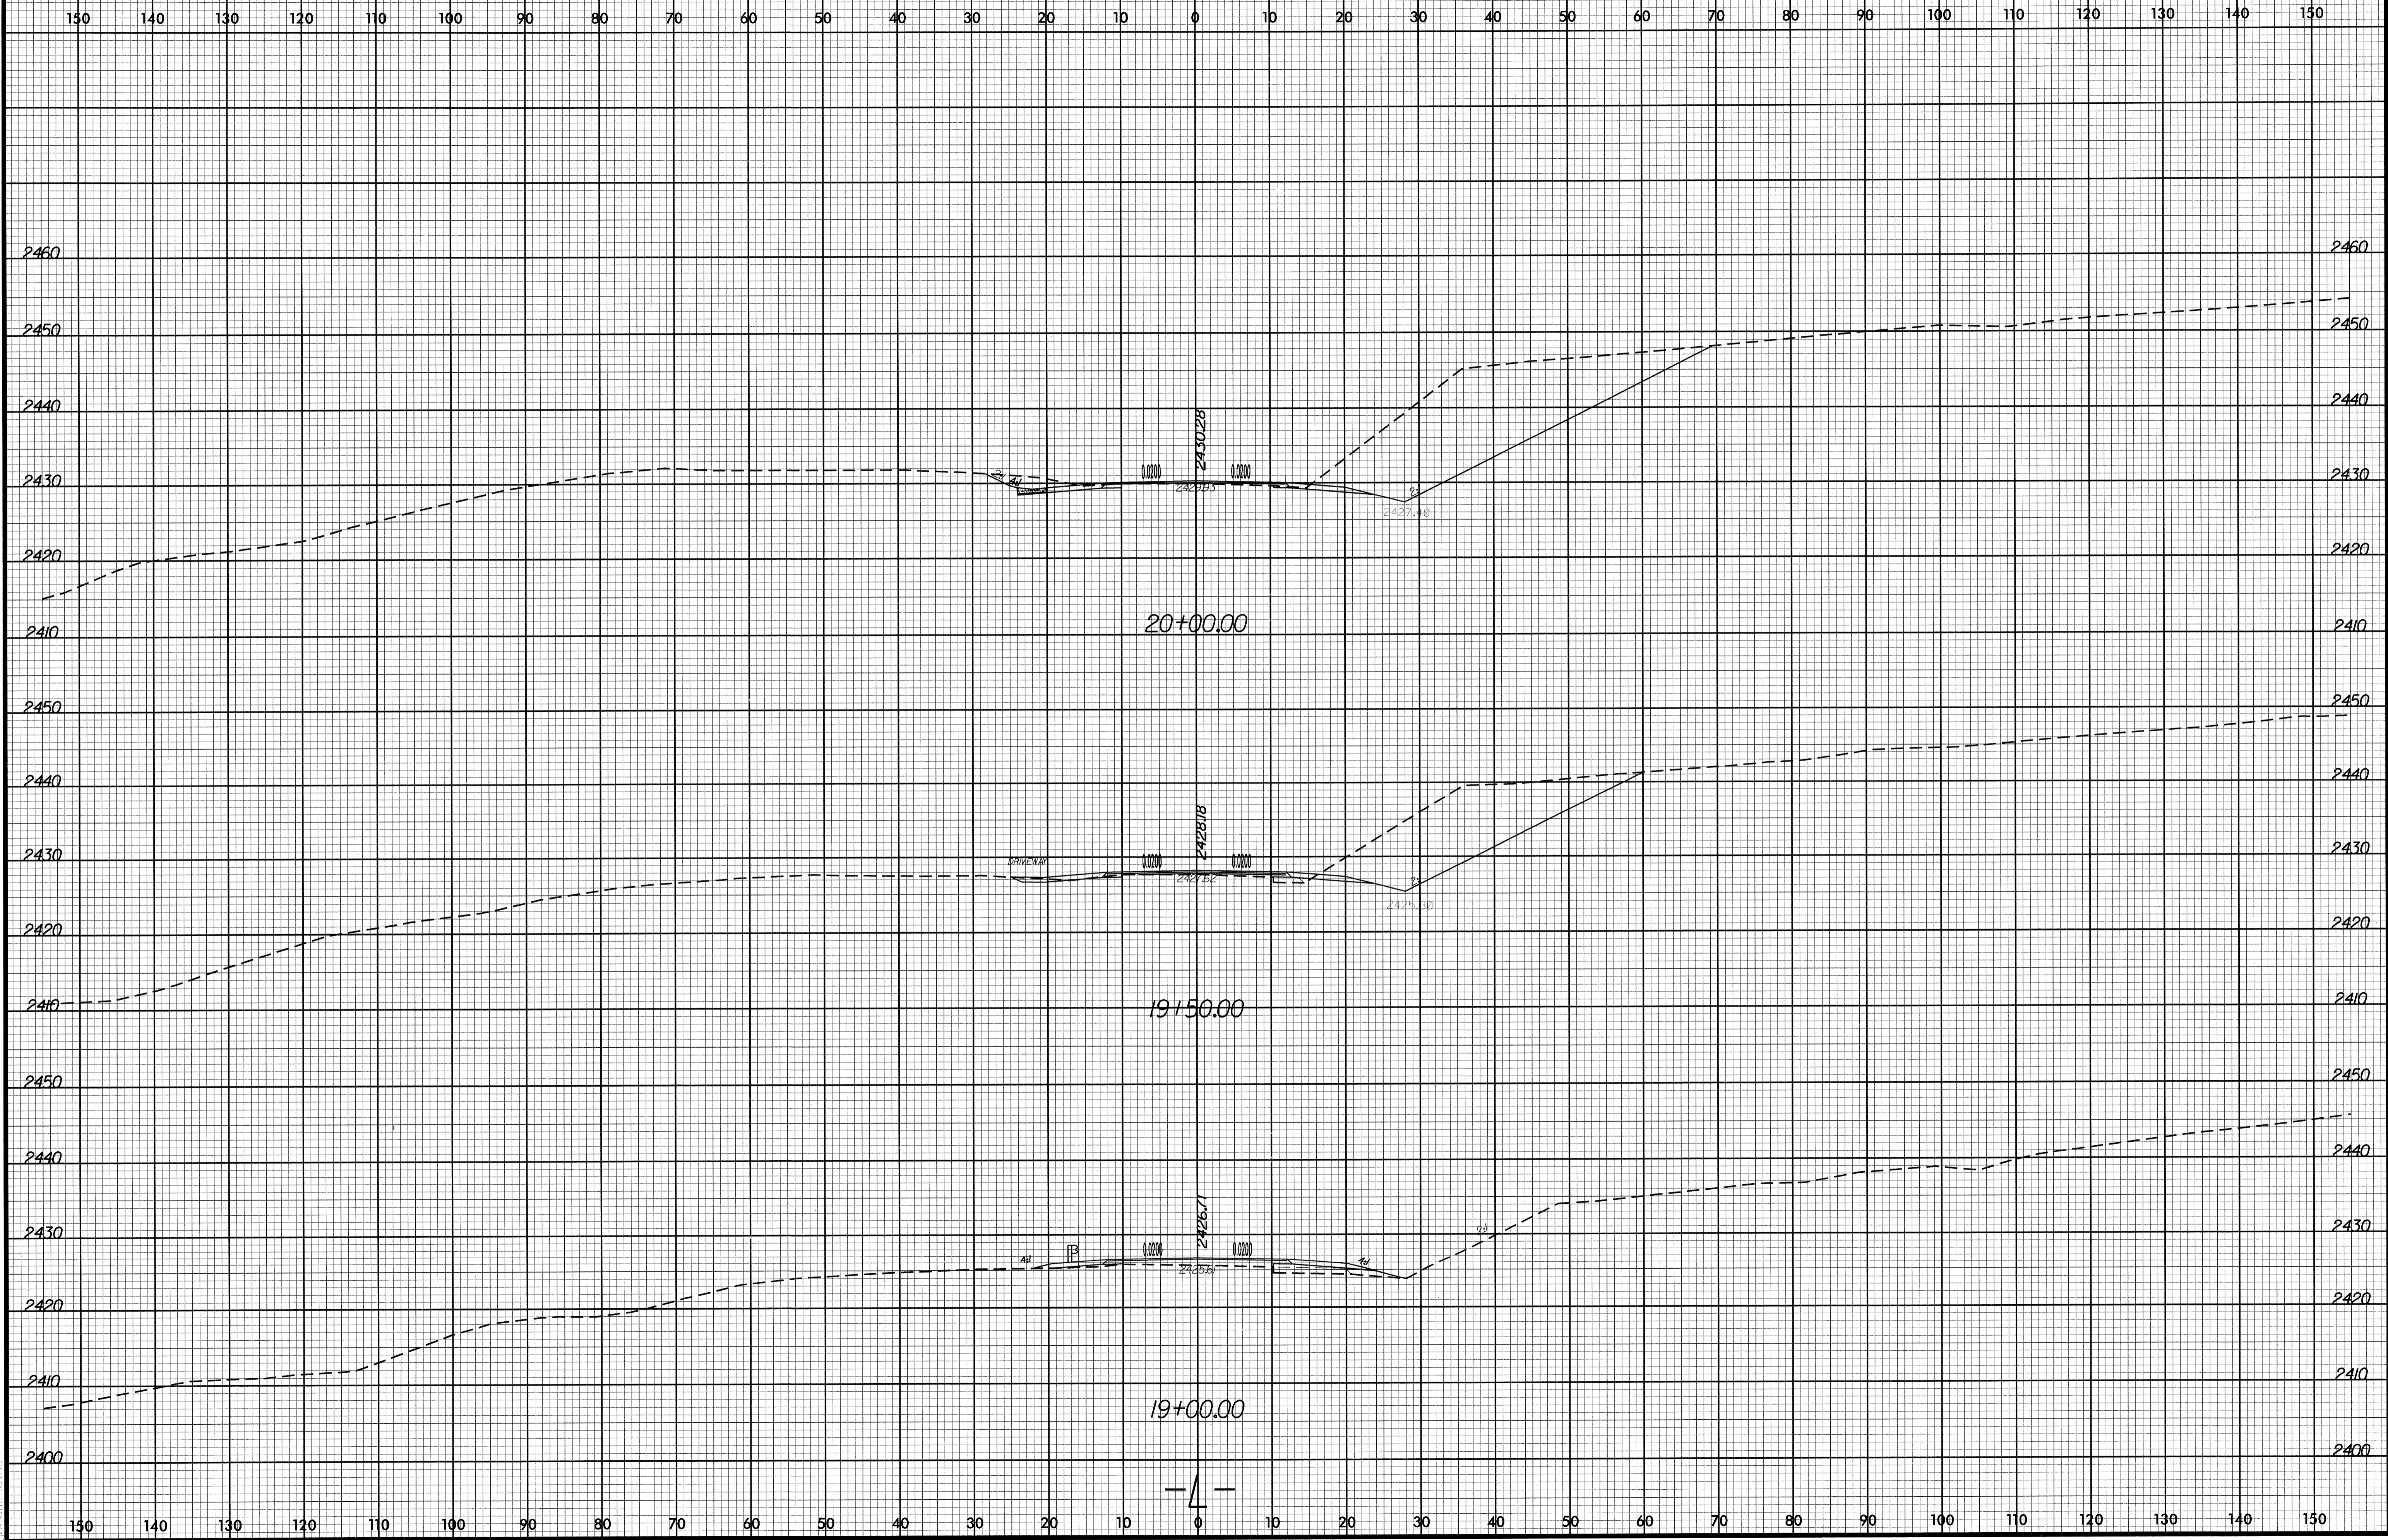

6/24/2005 1:56:46 B-4007_rdy_xpl.dgn