


8/23/99

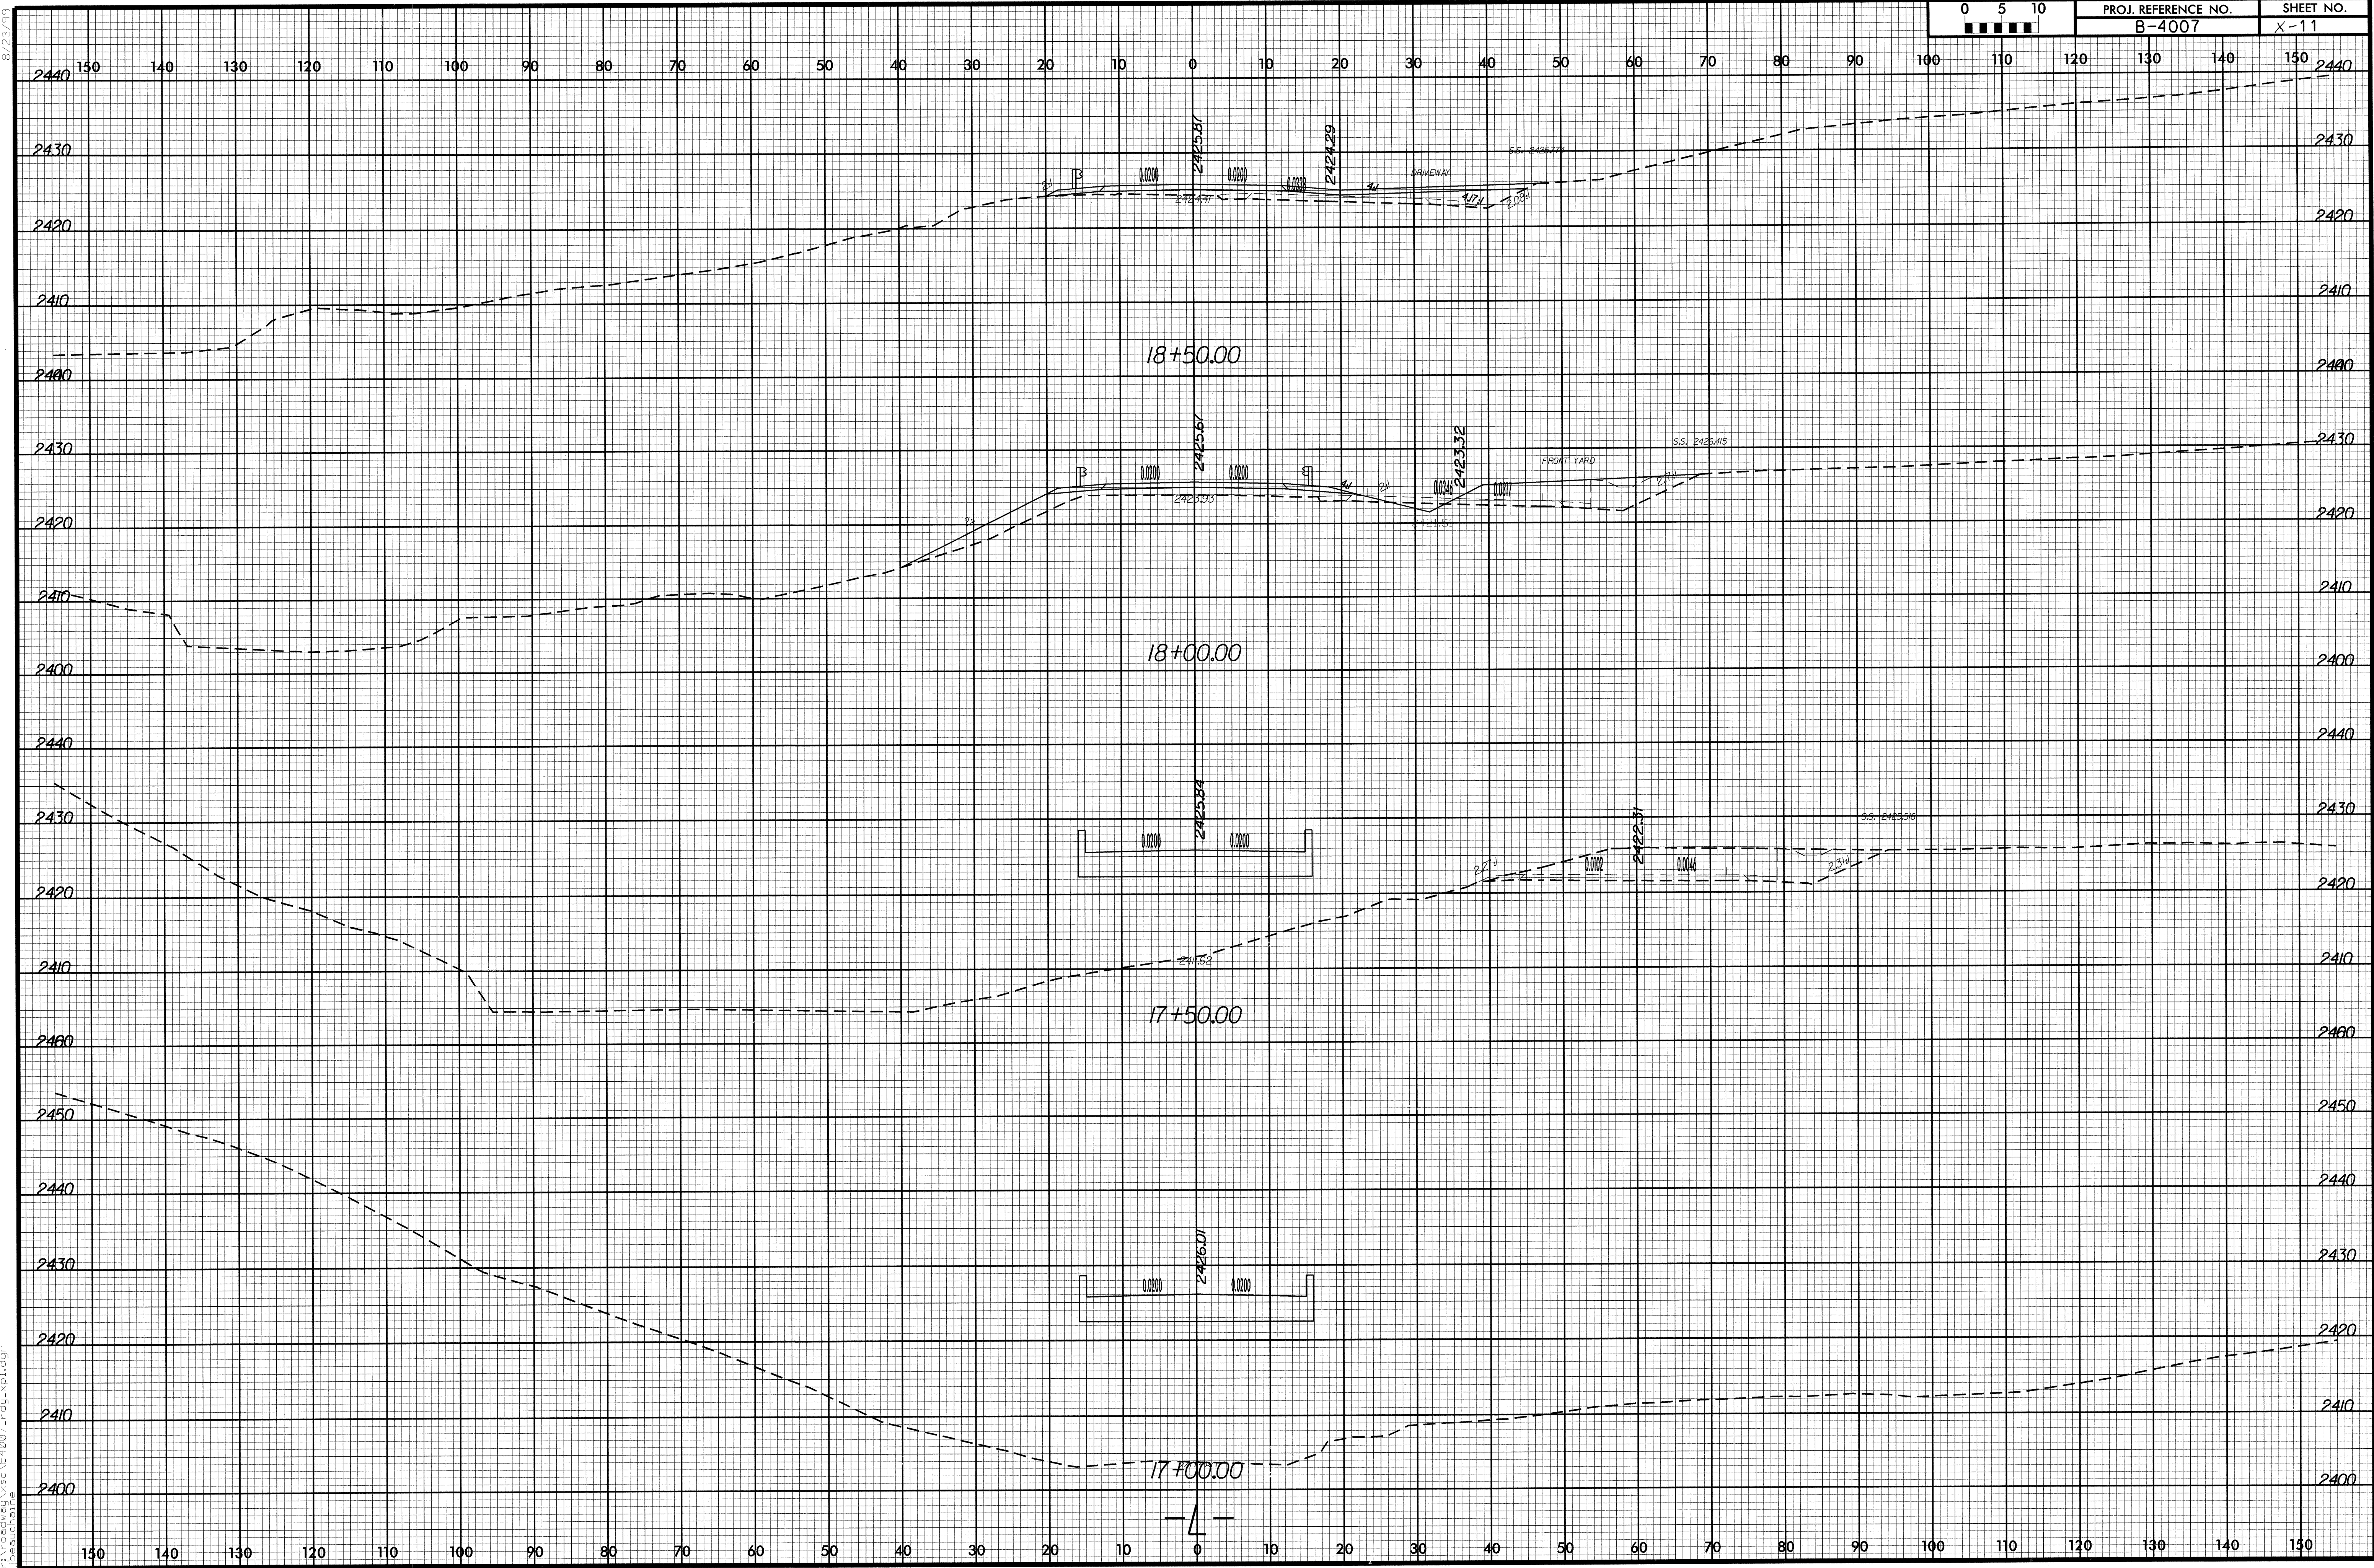

6/24/2005
 S:\24\2005\wise\64007_r.dwg_xpl.dgn
 libauchaine