


8/23/99

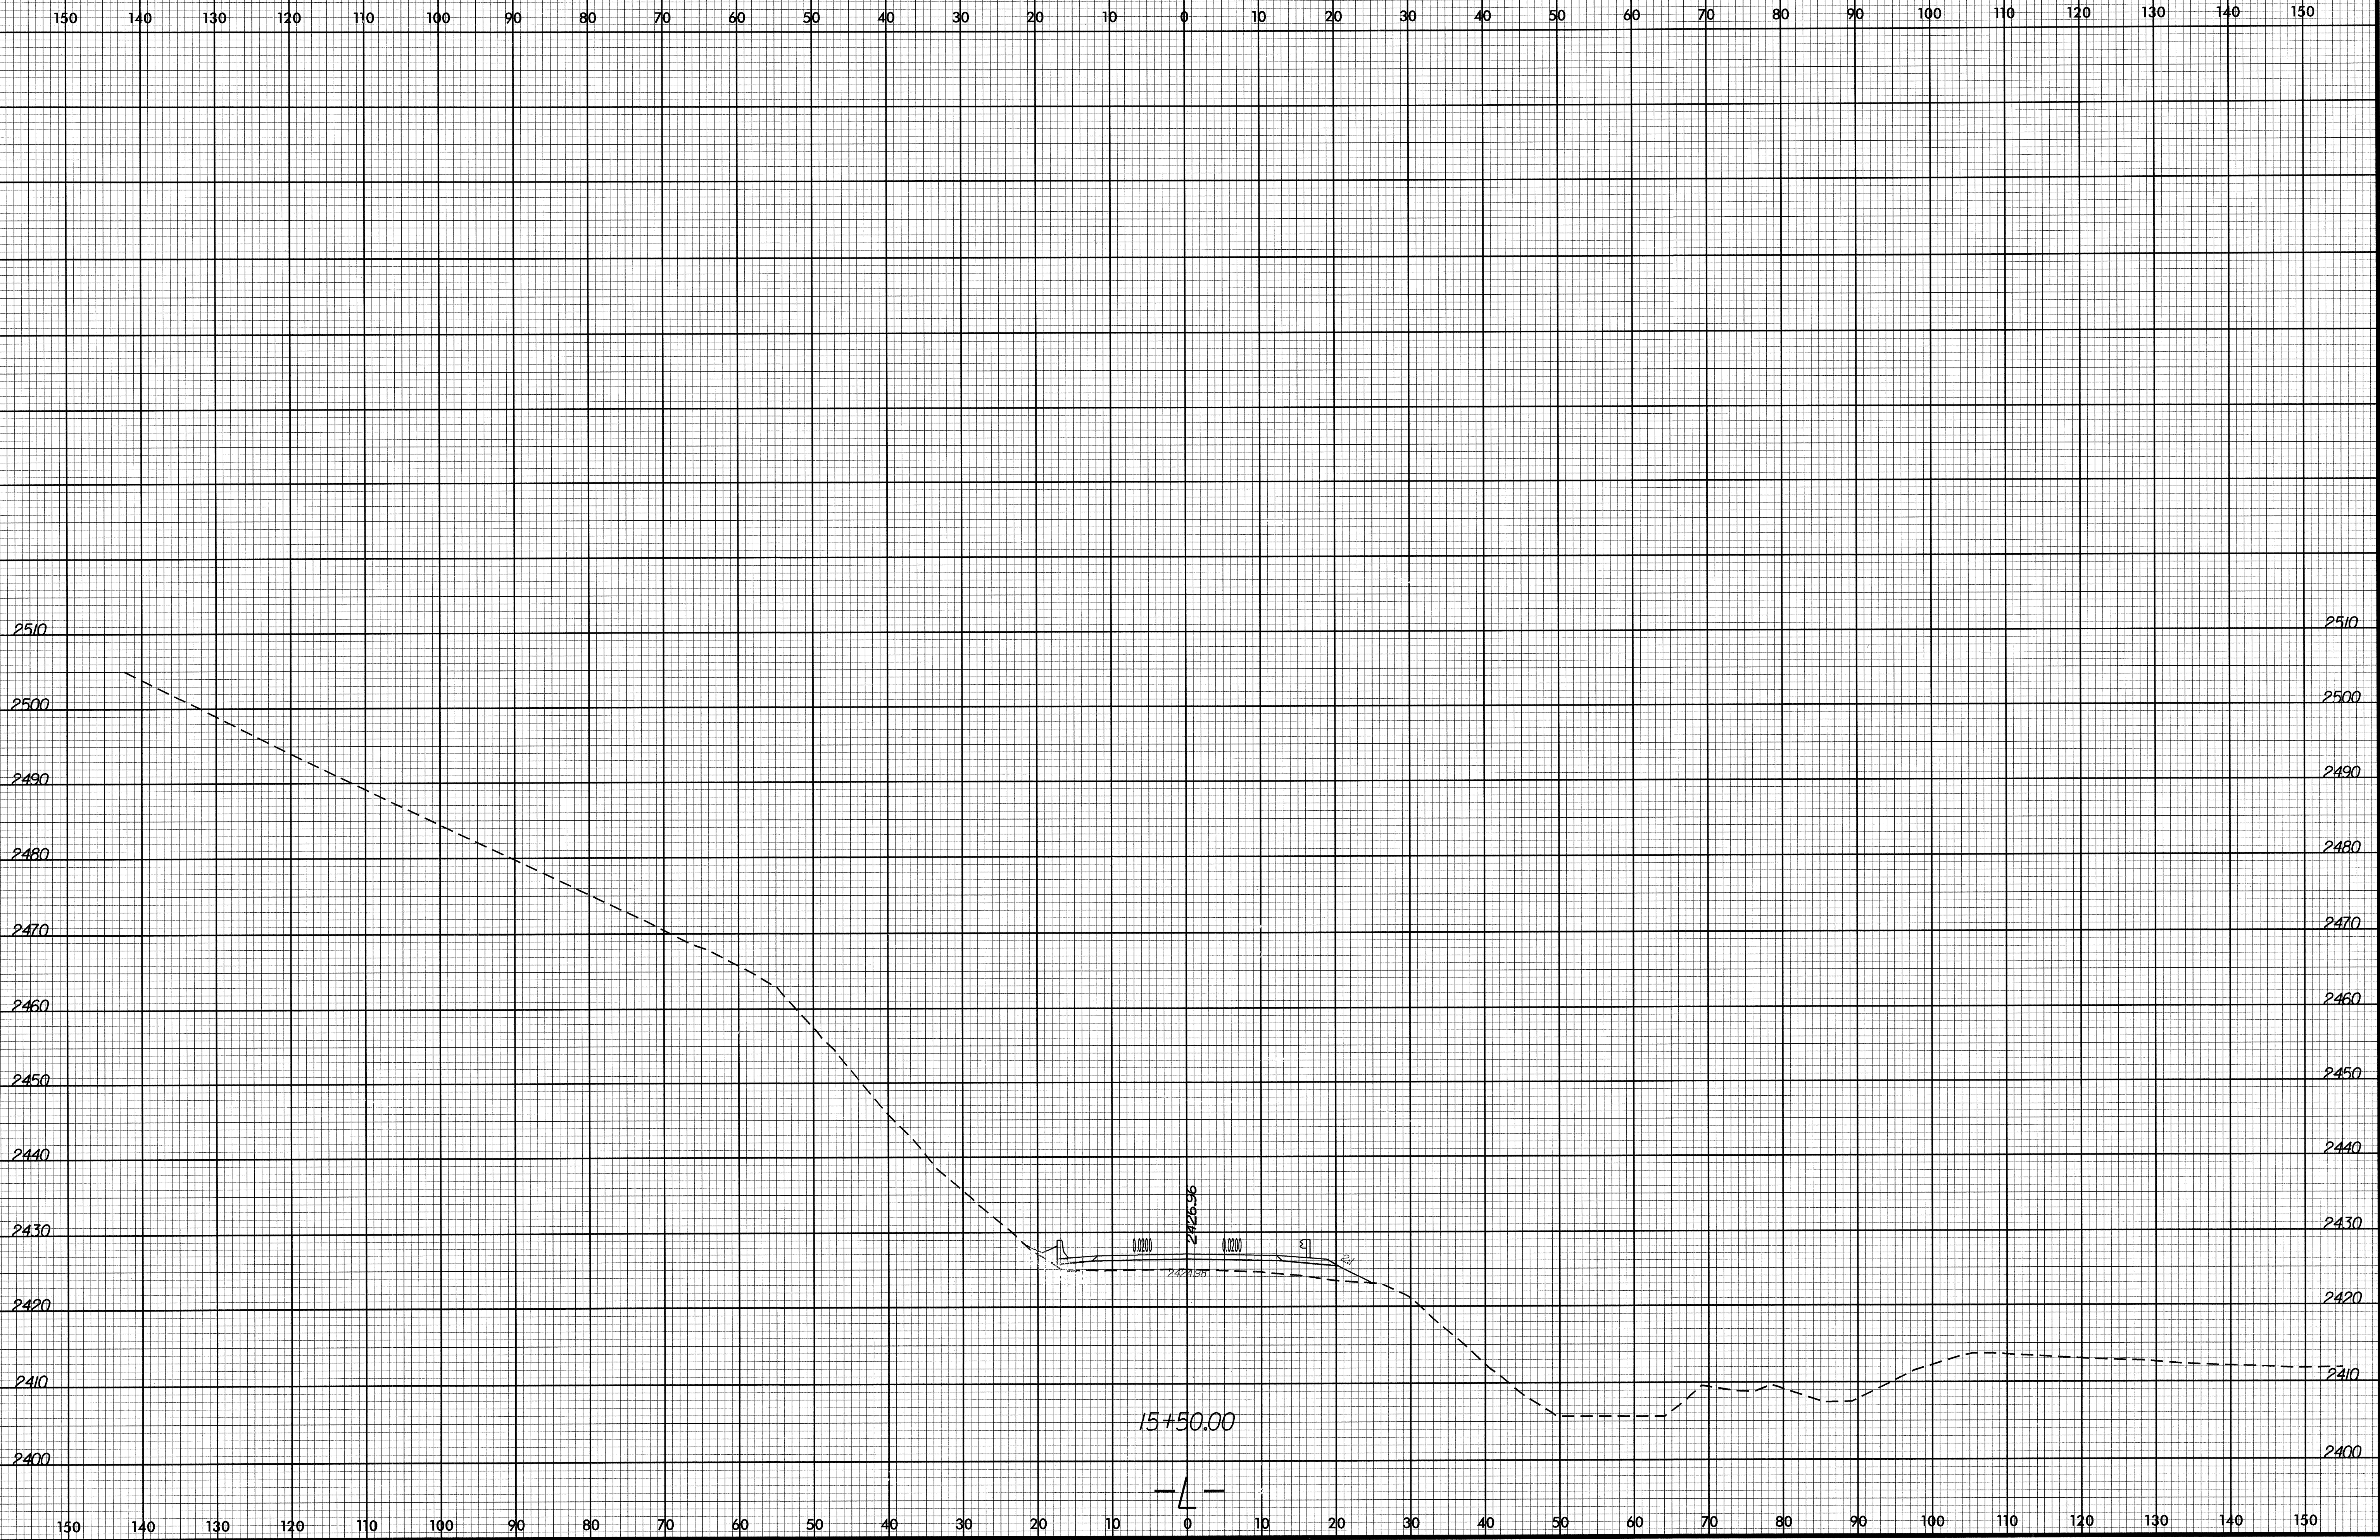

PROJ. REFERENCE NO.
B-4007

SHEET NO.
X-9



6/24/2005
P:\projects\wise\1b4007_rdy.rpl.dgn
lbauch@me