


8/23/06

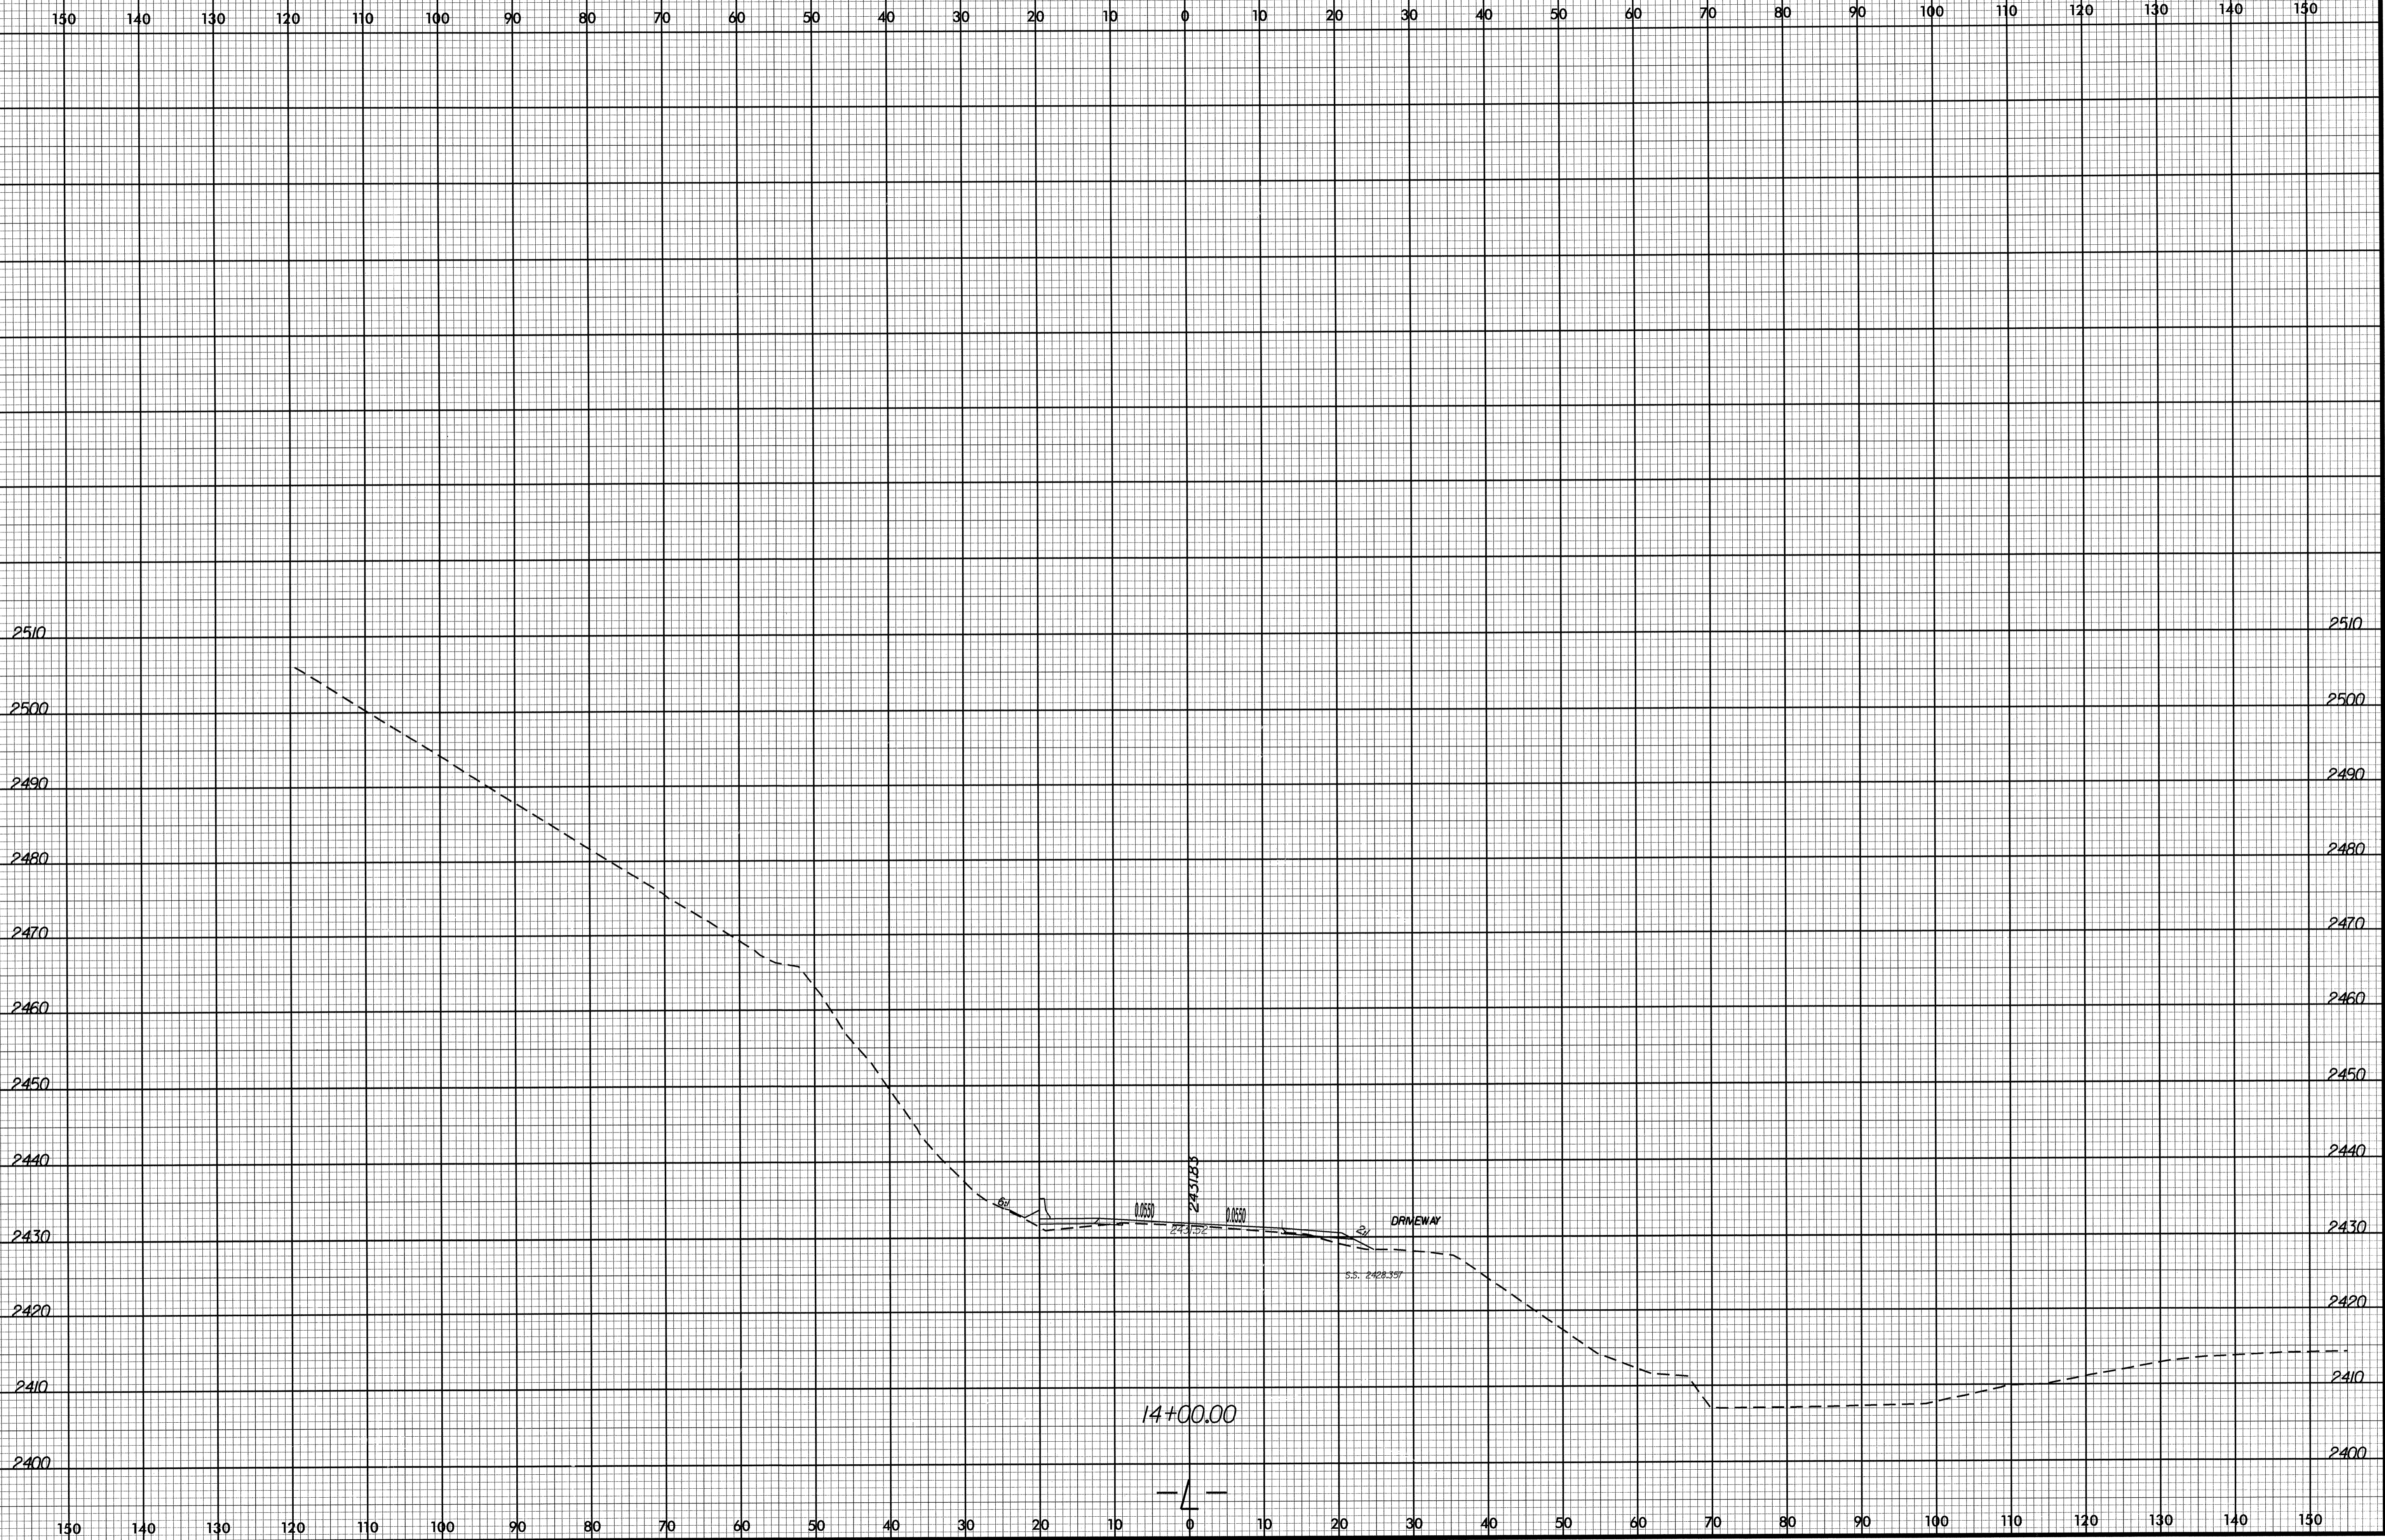

6/24/2005
c:\pwworkspace\64007_rdu\pltdgn
libauchaite