


8/23/09



PROJ. REFERENCE NO.
B-4007

SHEET NO.
X-1

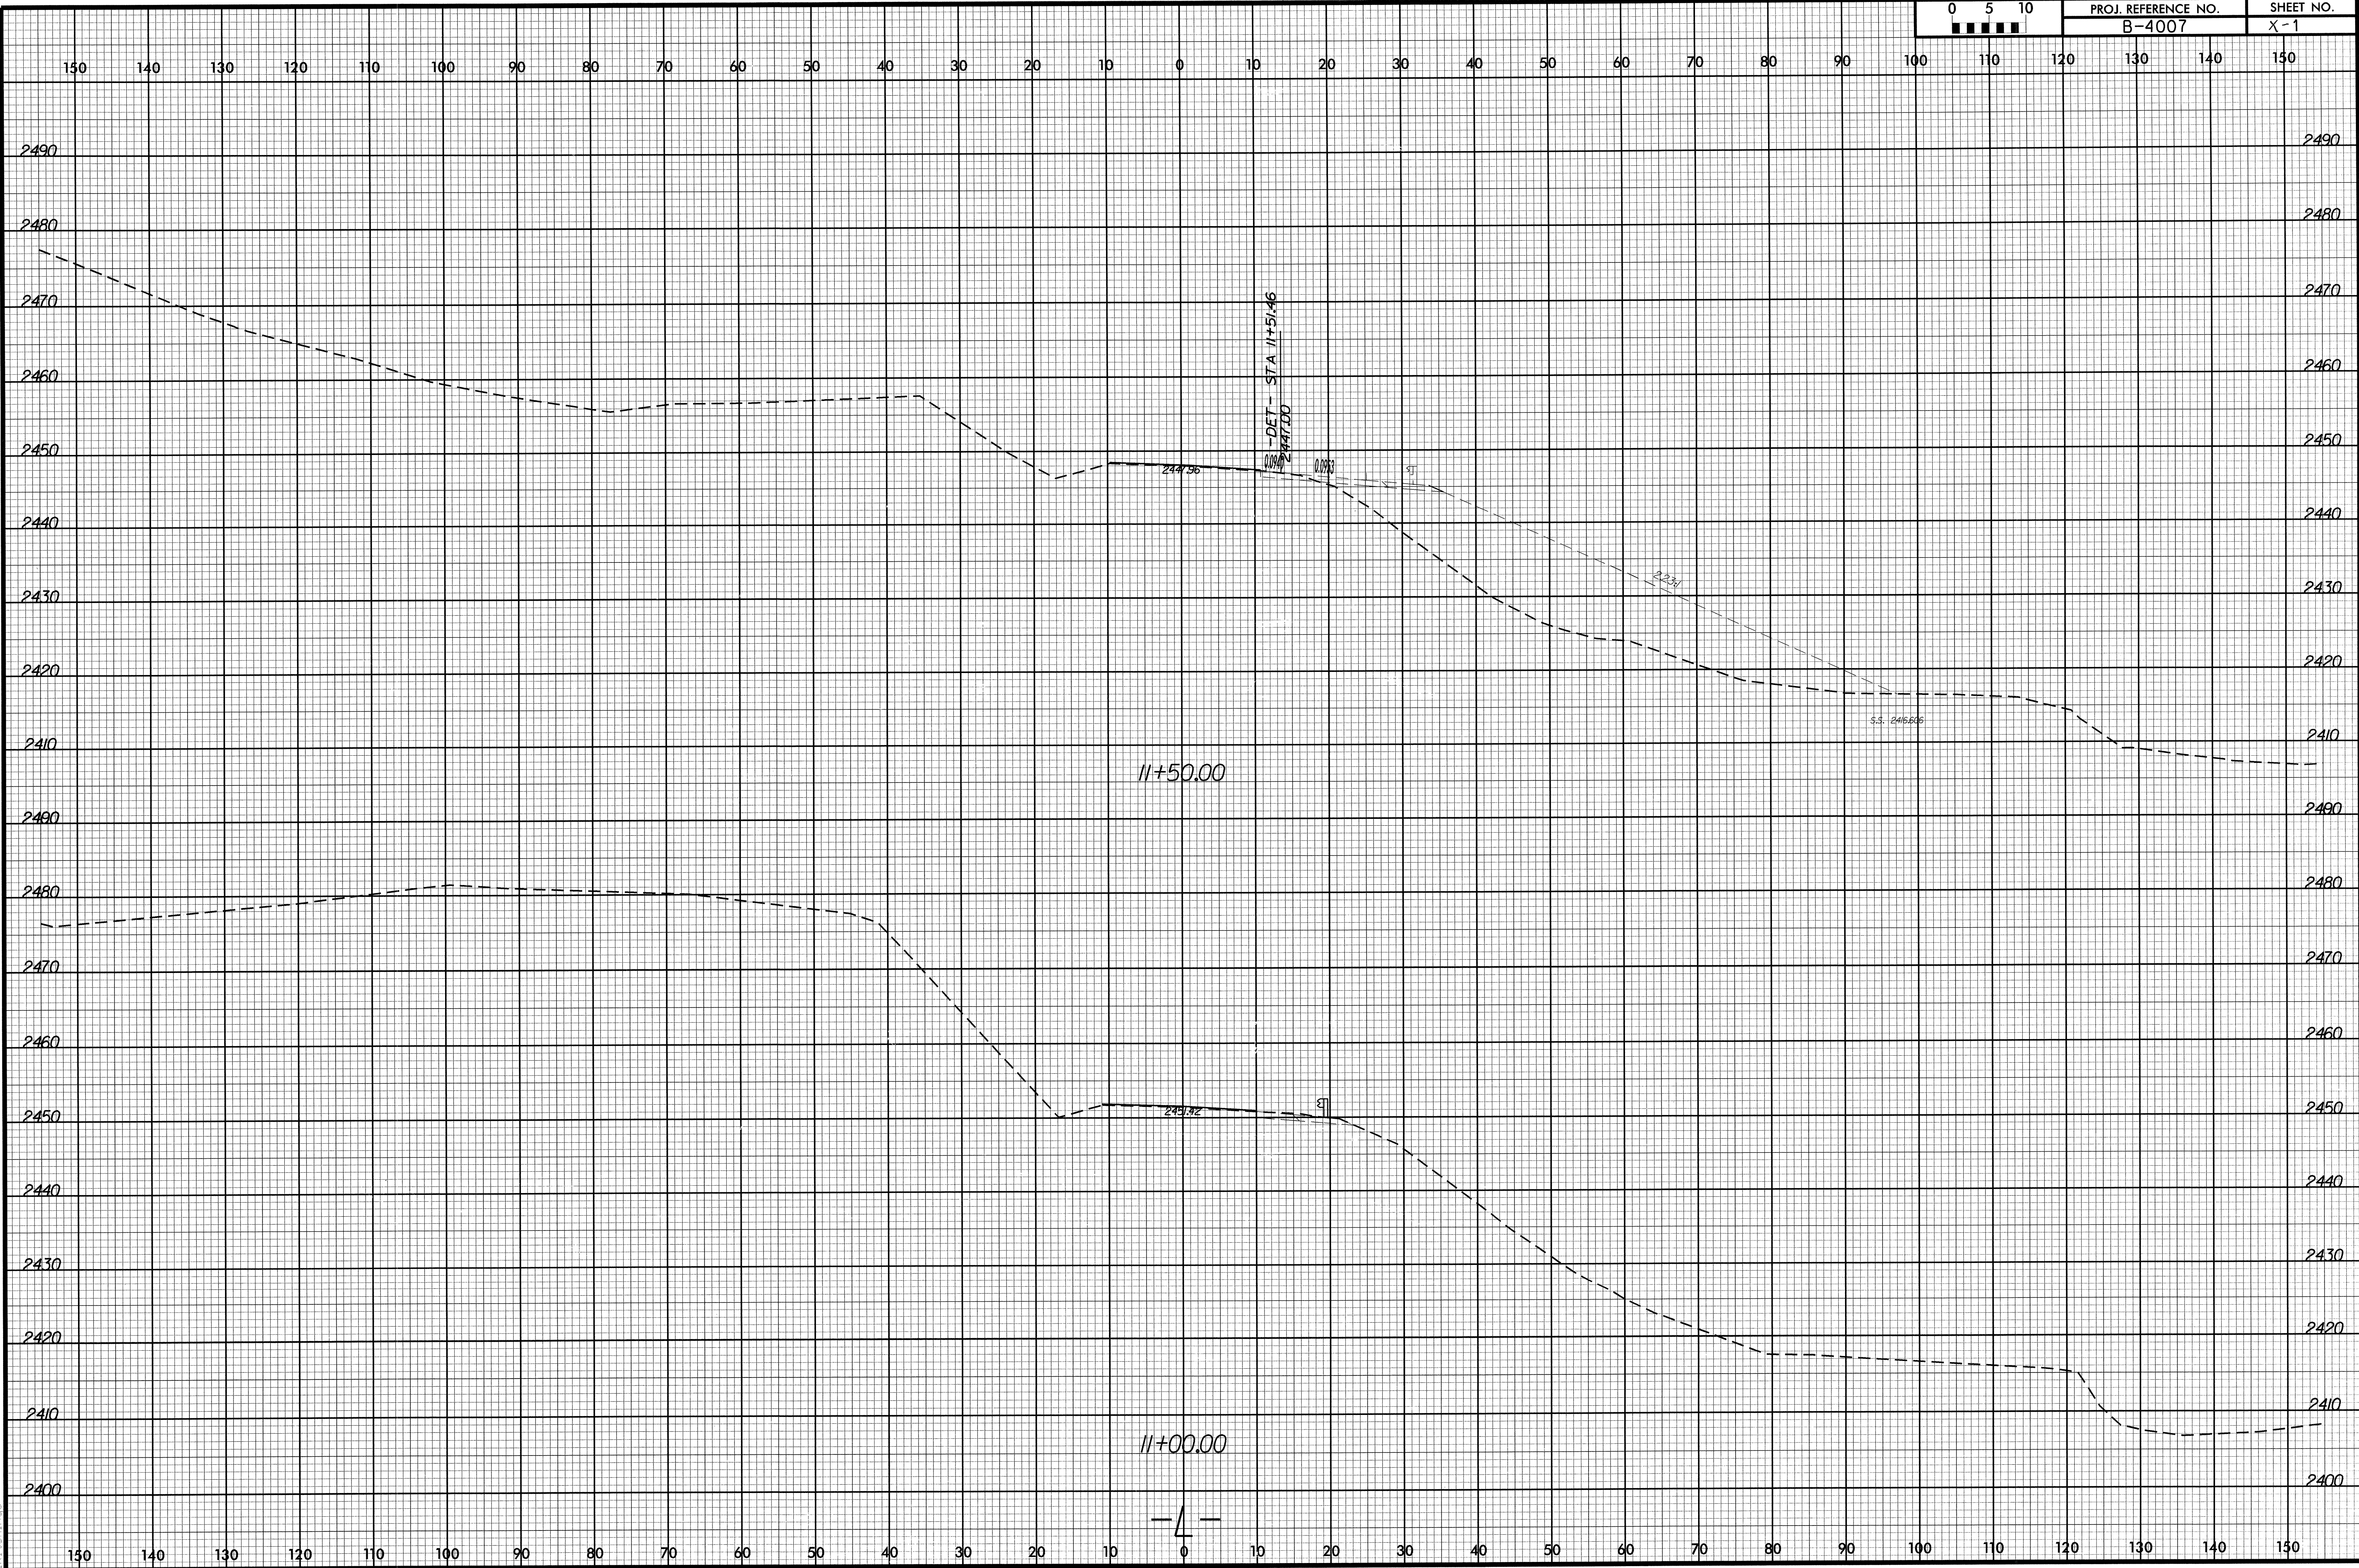

8/19/2005 10:00:00 AM \\sc\l\4007_rdy_xpl.dgn