


408 QUANTITY REQ'D 1

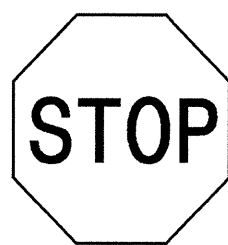

30 X 30
R1-1

ONE "U" POST PER SIGN

TIP NO.
B-3805

SHEET NO.
SIGN-2

464 QUANTITY REQ'D 1




30 X 30
W14-1

ONE "U" POST PER SIGN

NOTE: THIS DRAWING IS DIMENSIONED
IN INCHES UNLESS OTHERWISE
DEPICTED WITHIN THE DRAWING.

SEAL

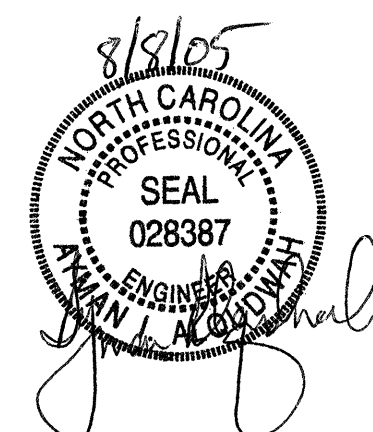

TYPE "E" SIGNS