



5/28/99

PROJECT REFERENCE NO. B-3805	SHEET NO. 5
ROADWAY DESIGN ENGINEER GARY FISHBURN 25873 10/3/05	HYDRAULICS ENGINEER GARY FISHBURN 12575 10/3/05

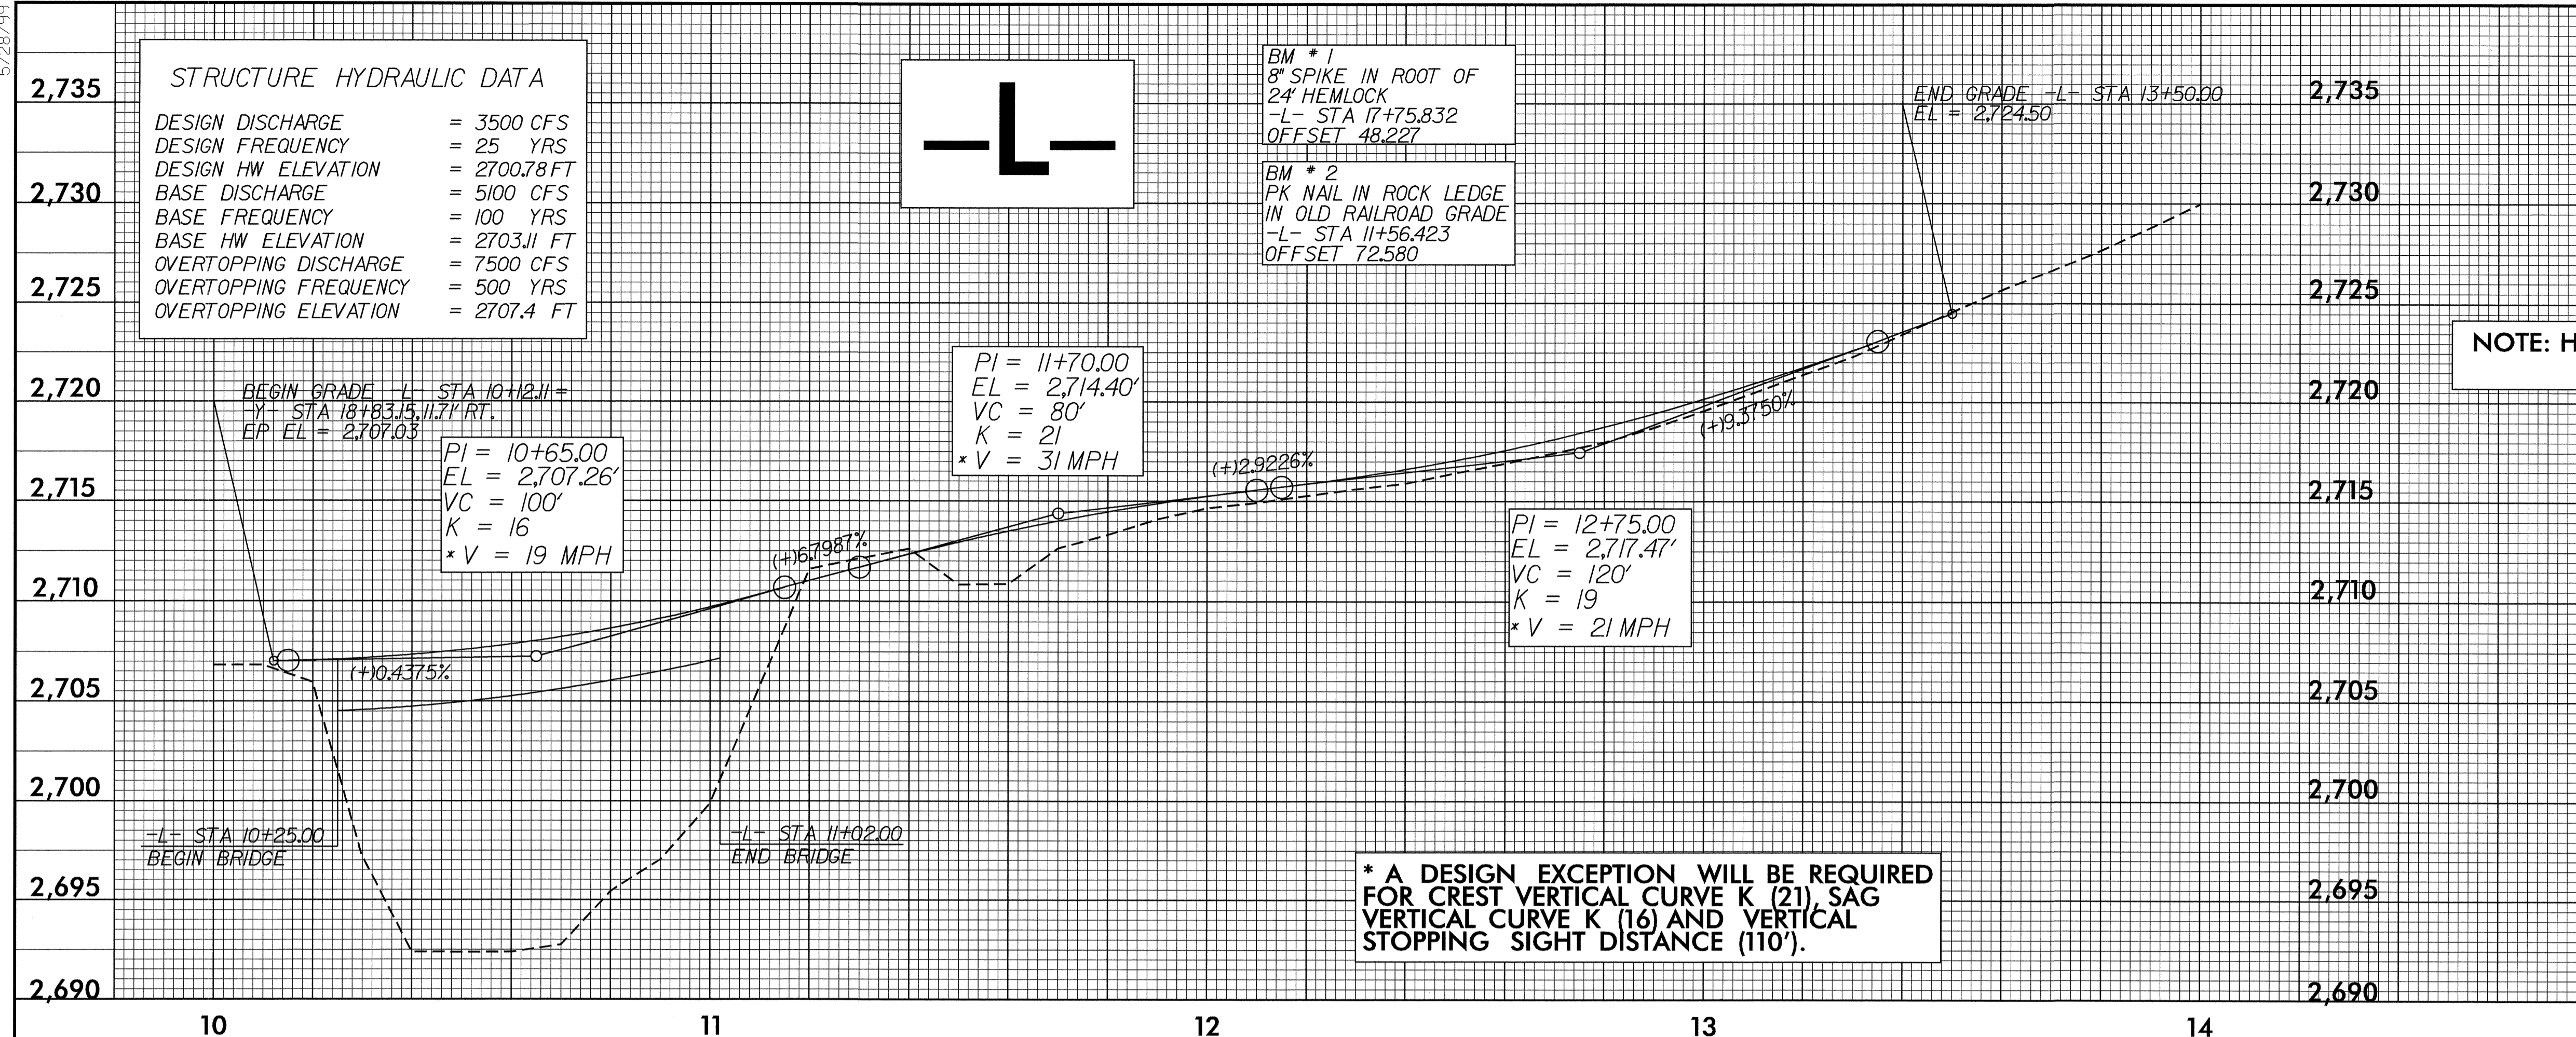

* A DESIGN EXCEPTION WILL BE REQUIRED FOR CREST VERTICAL CURVE K (21) SAG VERTICAL CURVE K (16) AND VERTICAL STOPPING SIGHT DISTANCE (110').

-DRV-

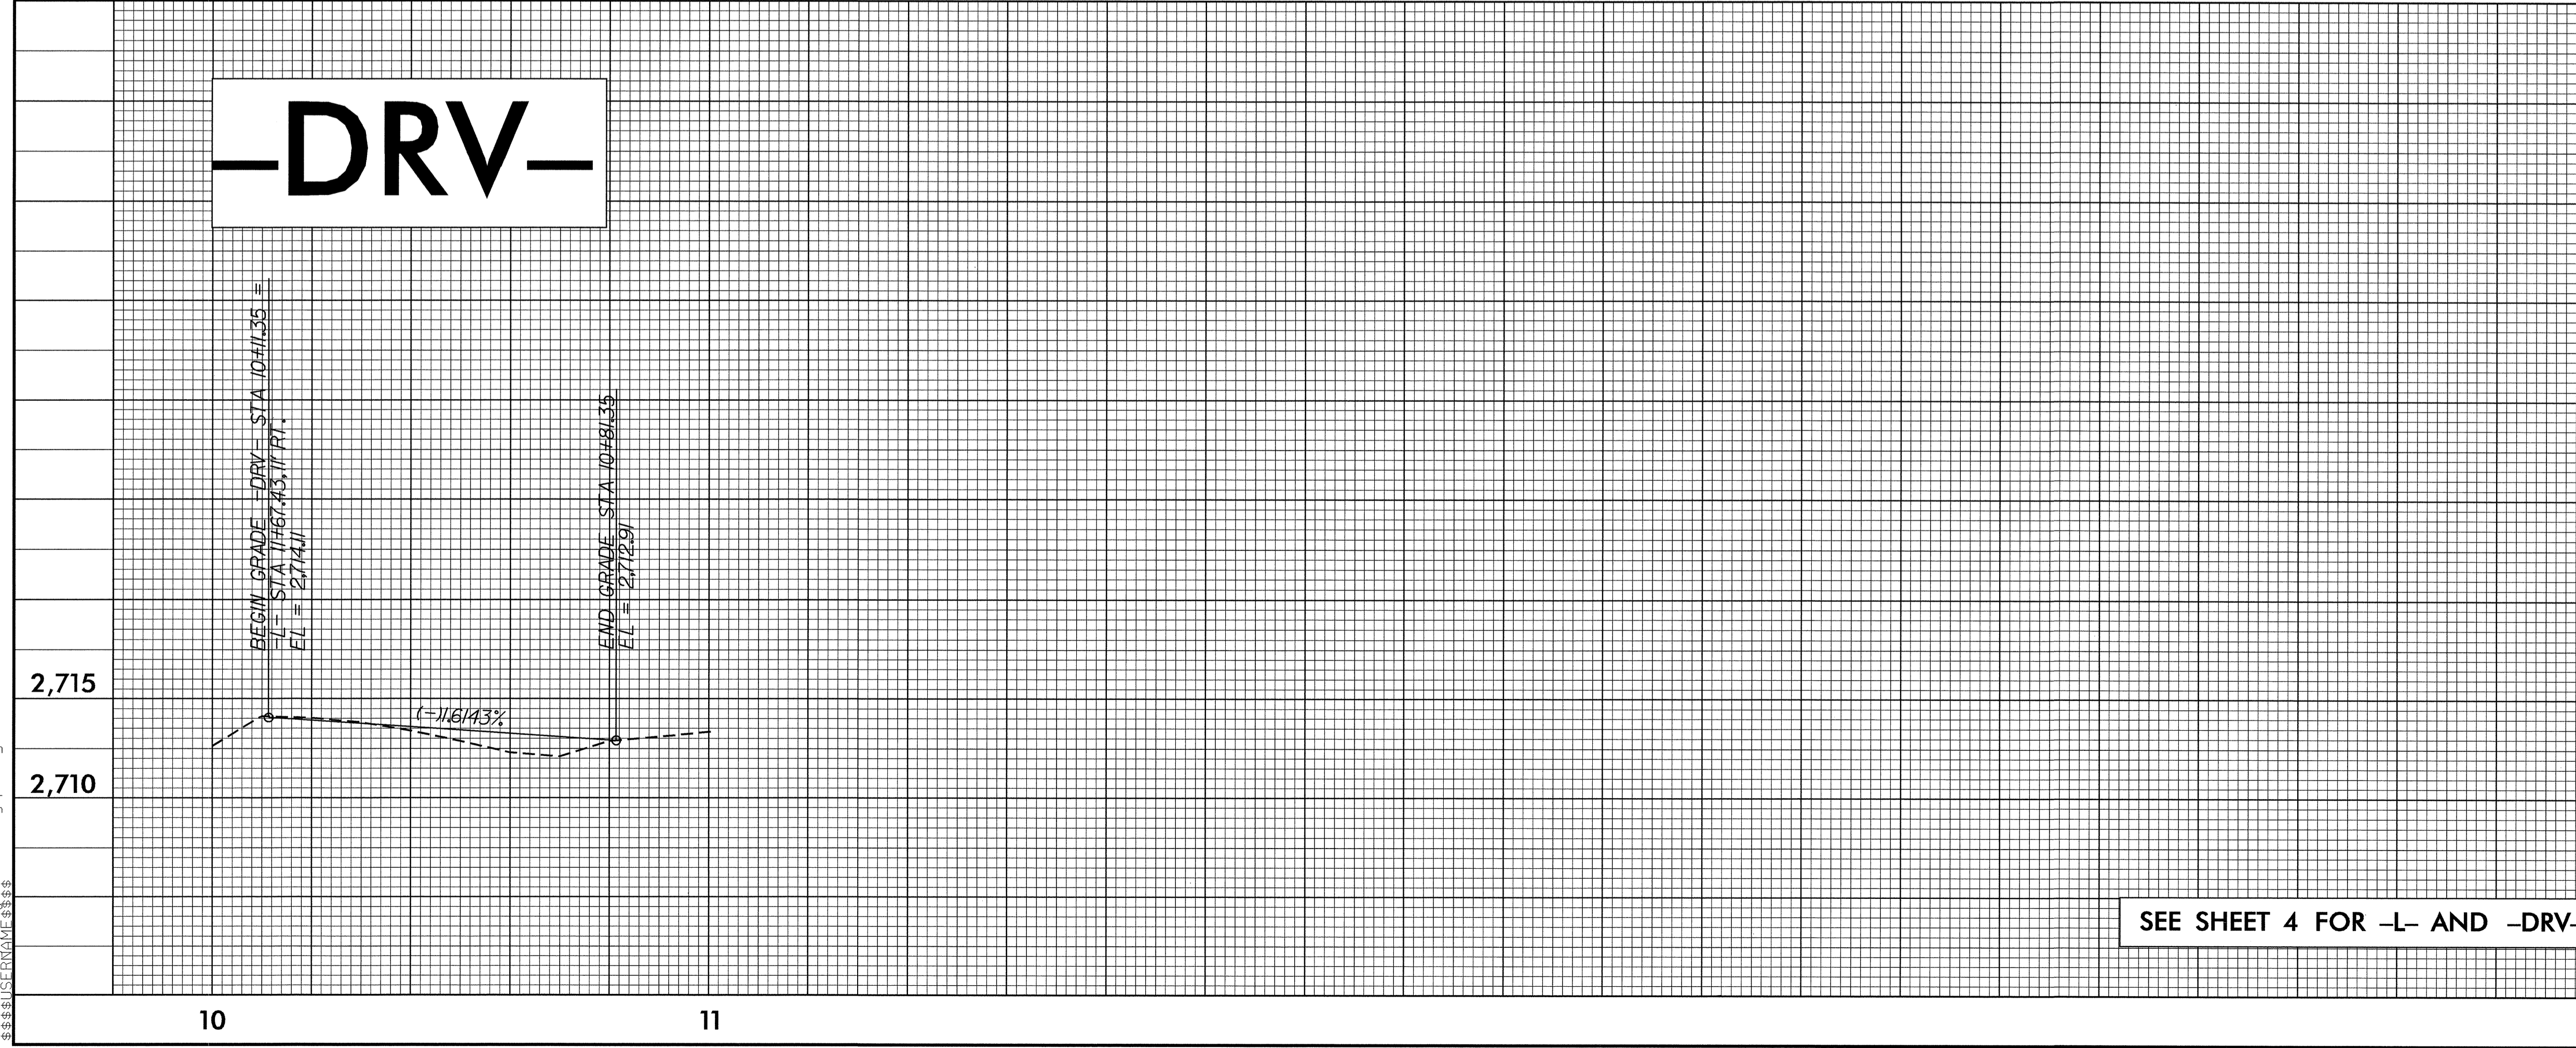

SEE SHEET 4 FOR -L- AND -DRV- ALIGNMENTS

14-SEP-2005 15:27 13805.rdy.plt.dgn
488075833