



B-23/99

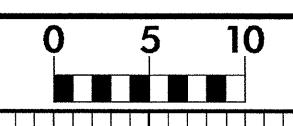

PROJ. REFERENCE NO.	SHEET NO.
B-3805	X-16

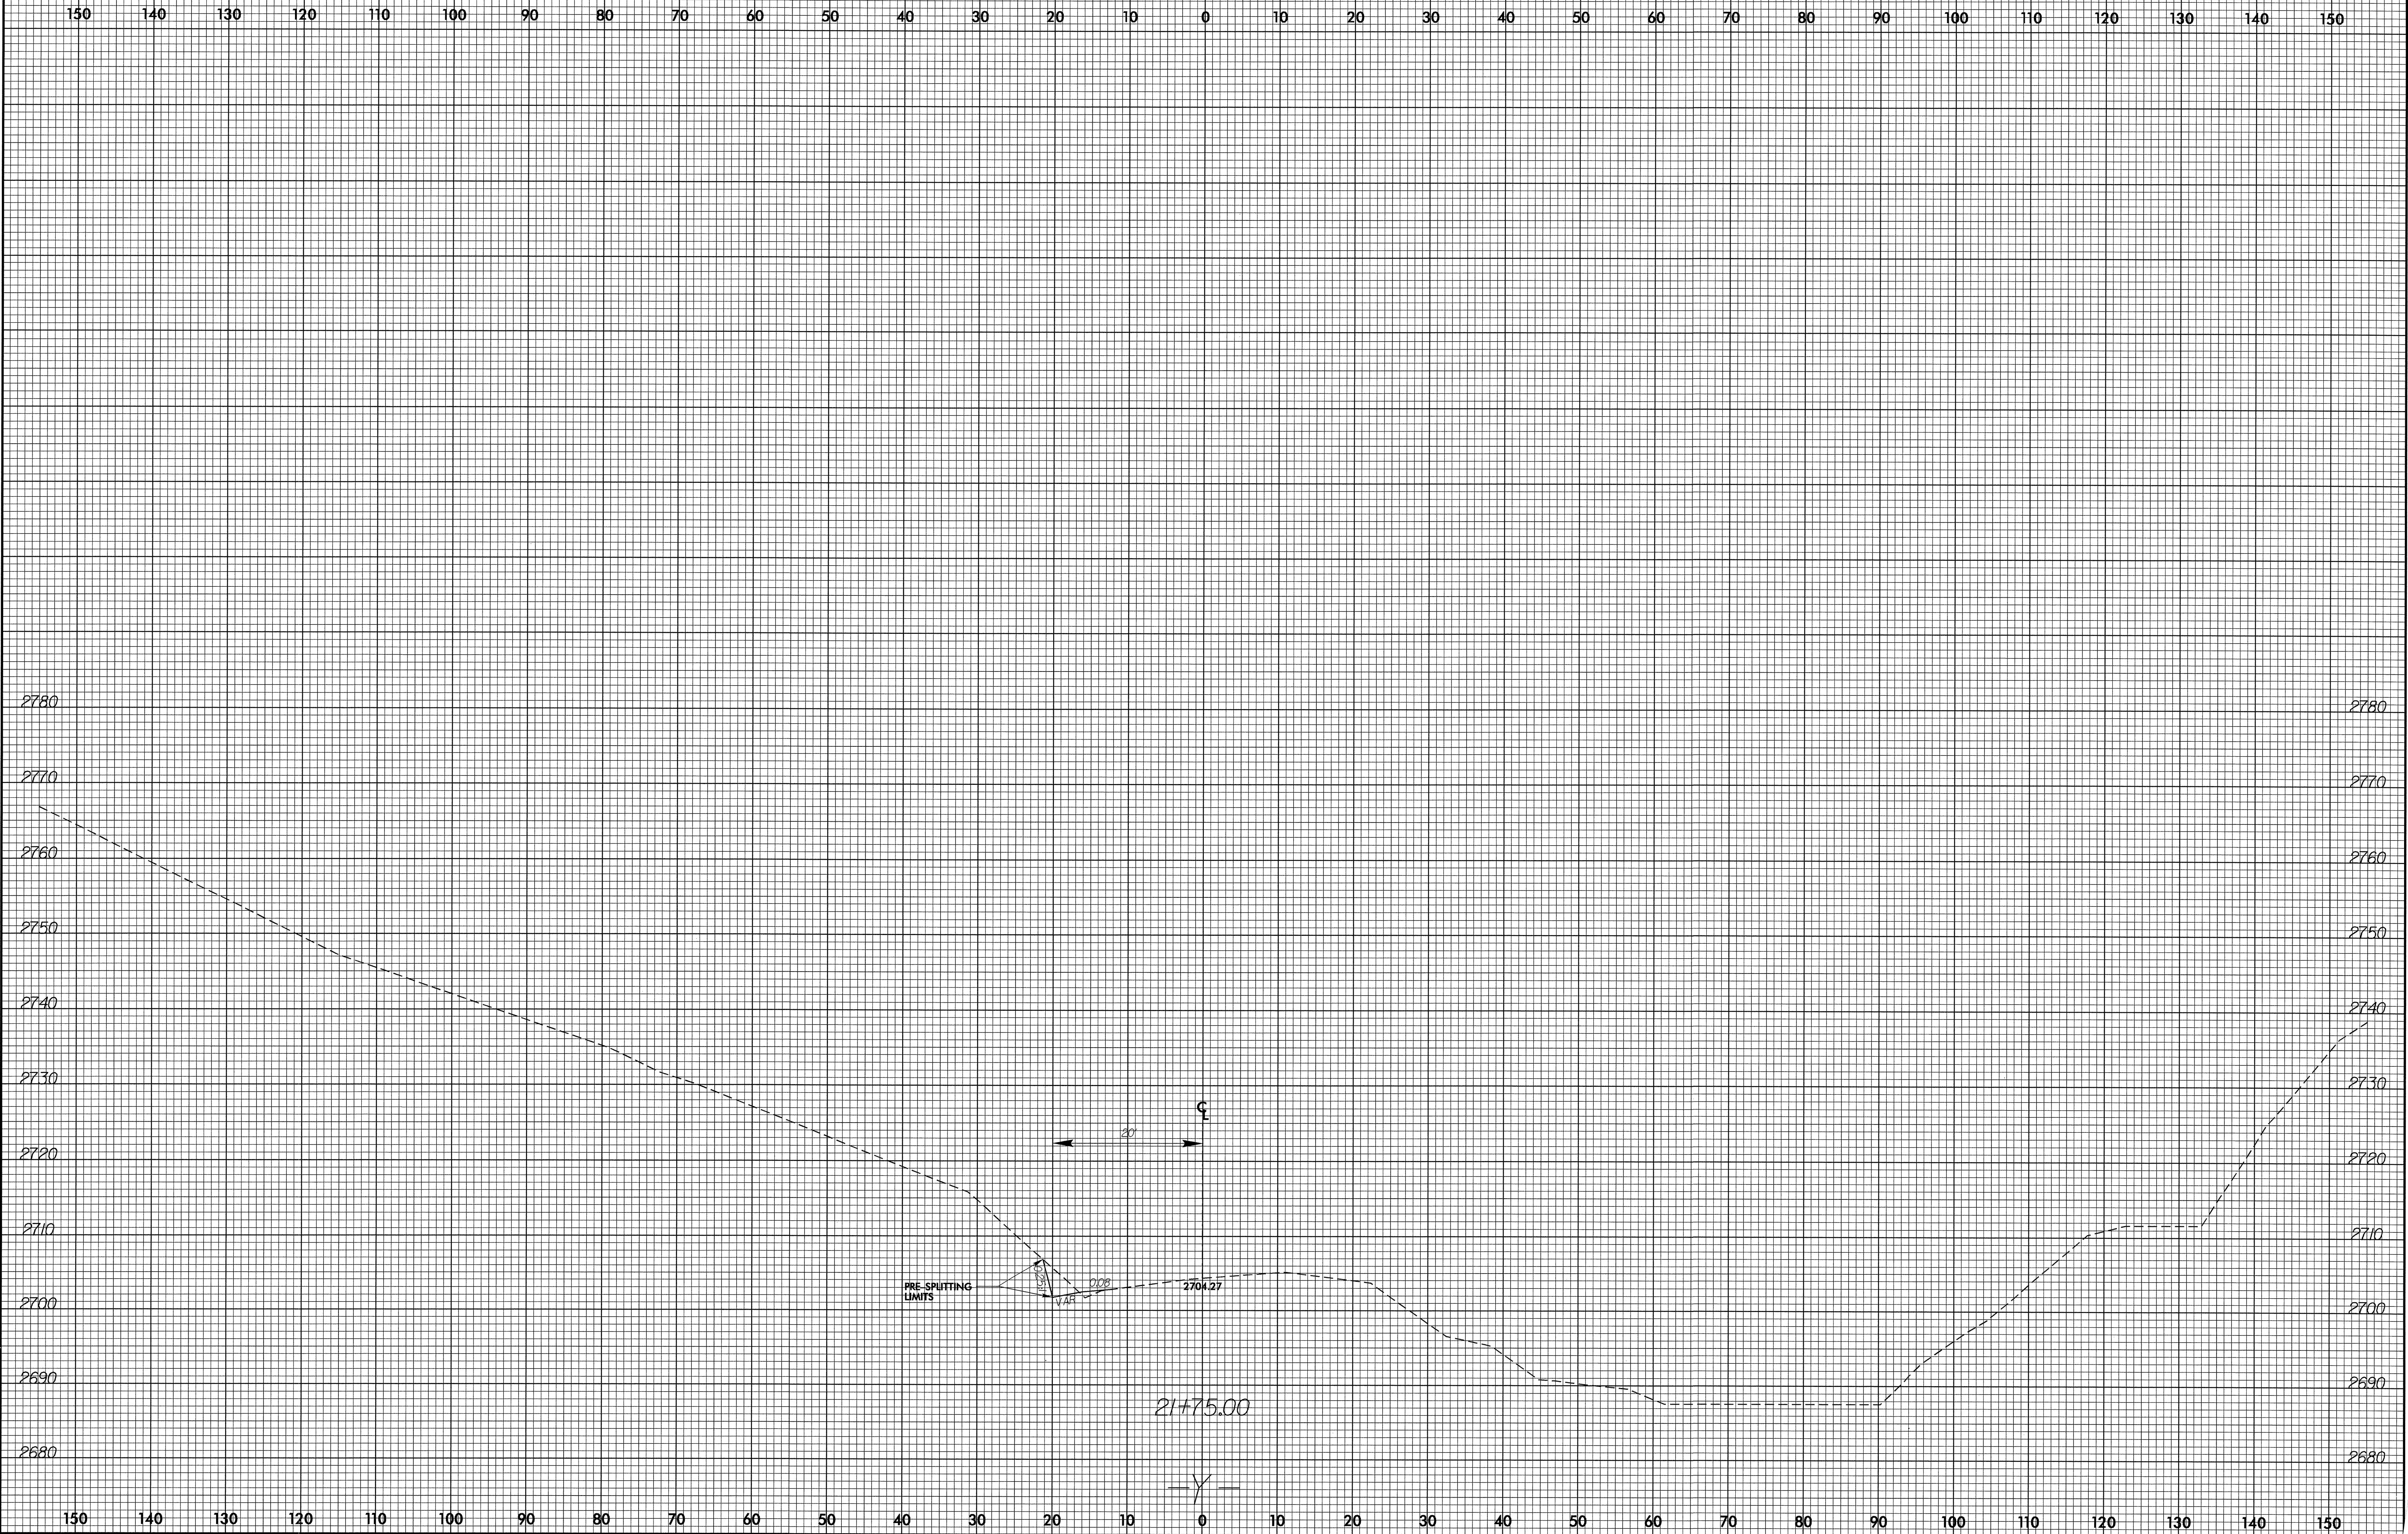

15-SEP-2005 11:57
 P:\V\06\06\04\X\SCAP3805_Rdy_Y_xp1.dgn
 \$\$\$\$