



8/23/95

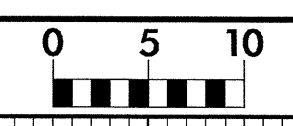

PROJ. REFERENCE NO.	SHEET NO.
B-3805	X-15

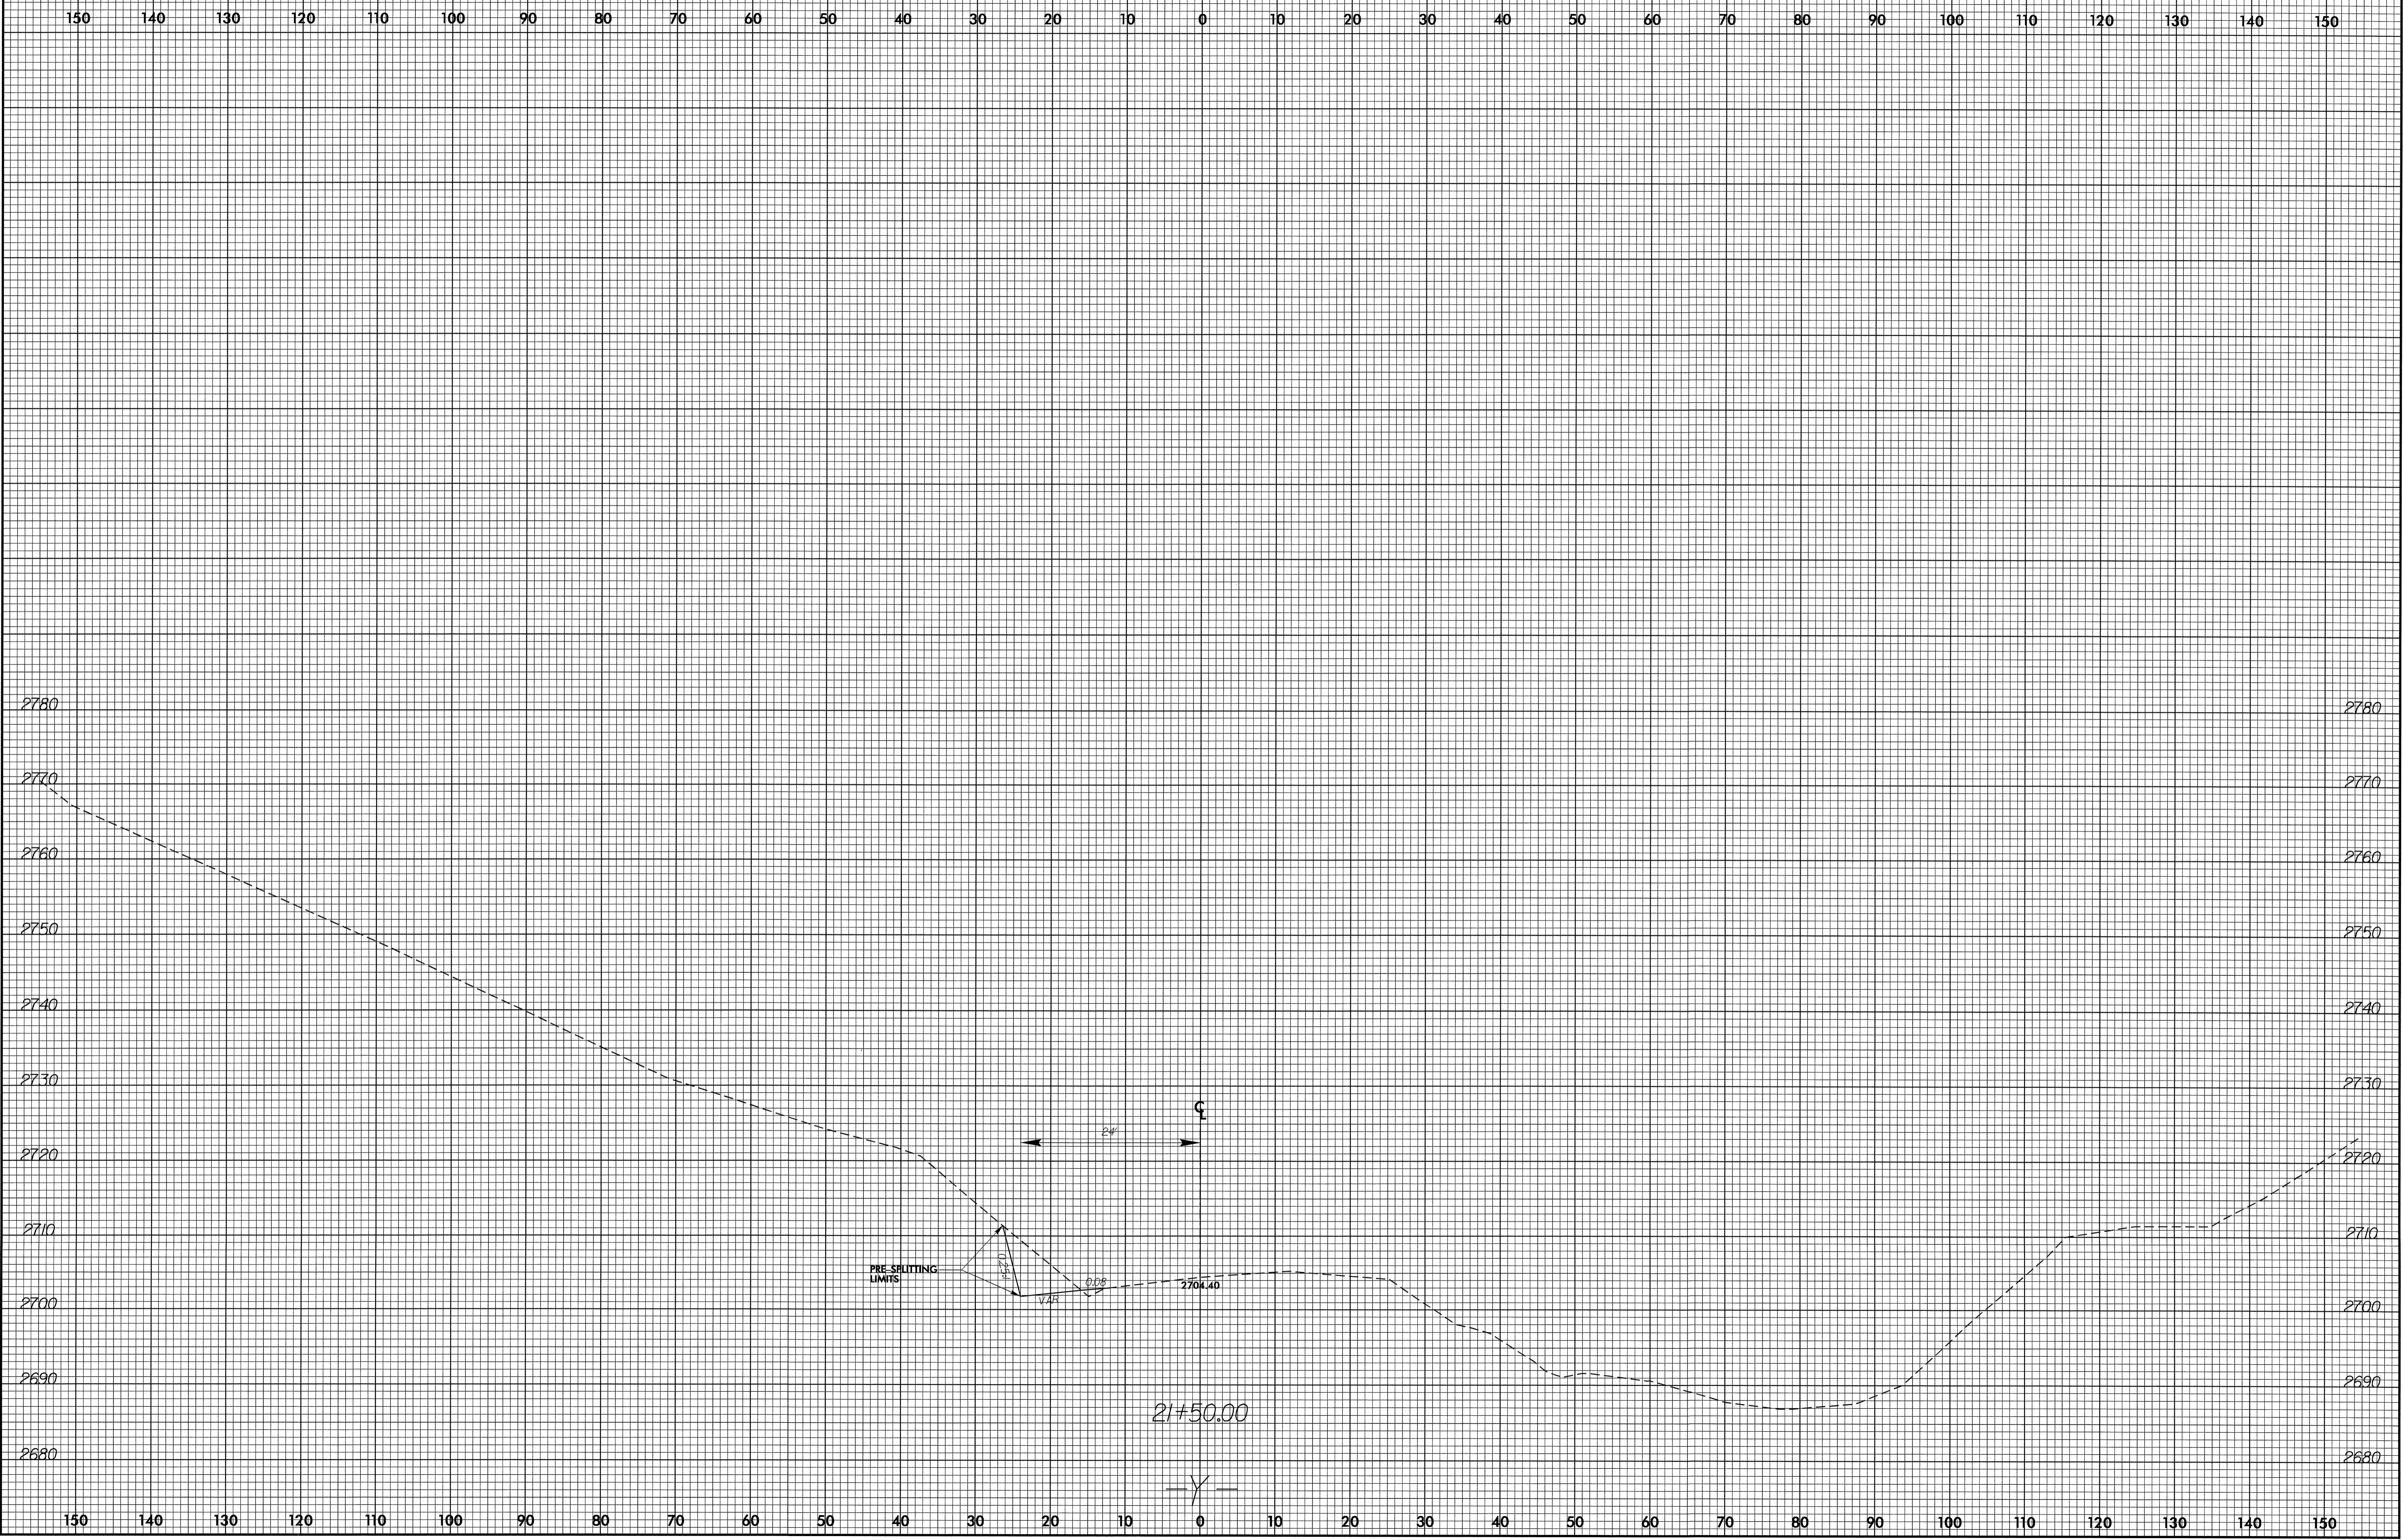

15-SEP-2005 11:57  
 C:\Program Files\AutoCAD\Xref\B-3805\_Prefg-Y\_xpl.dgn  
 \$\$\$\$USER\$PLANE\$\$\$\$