


8/23/99

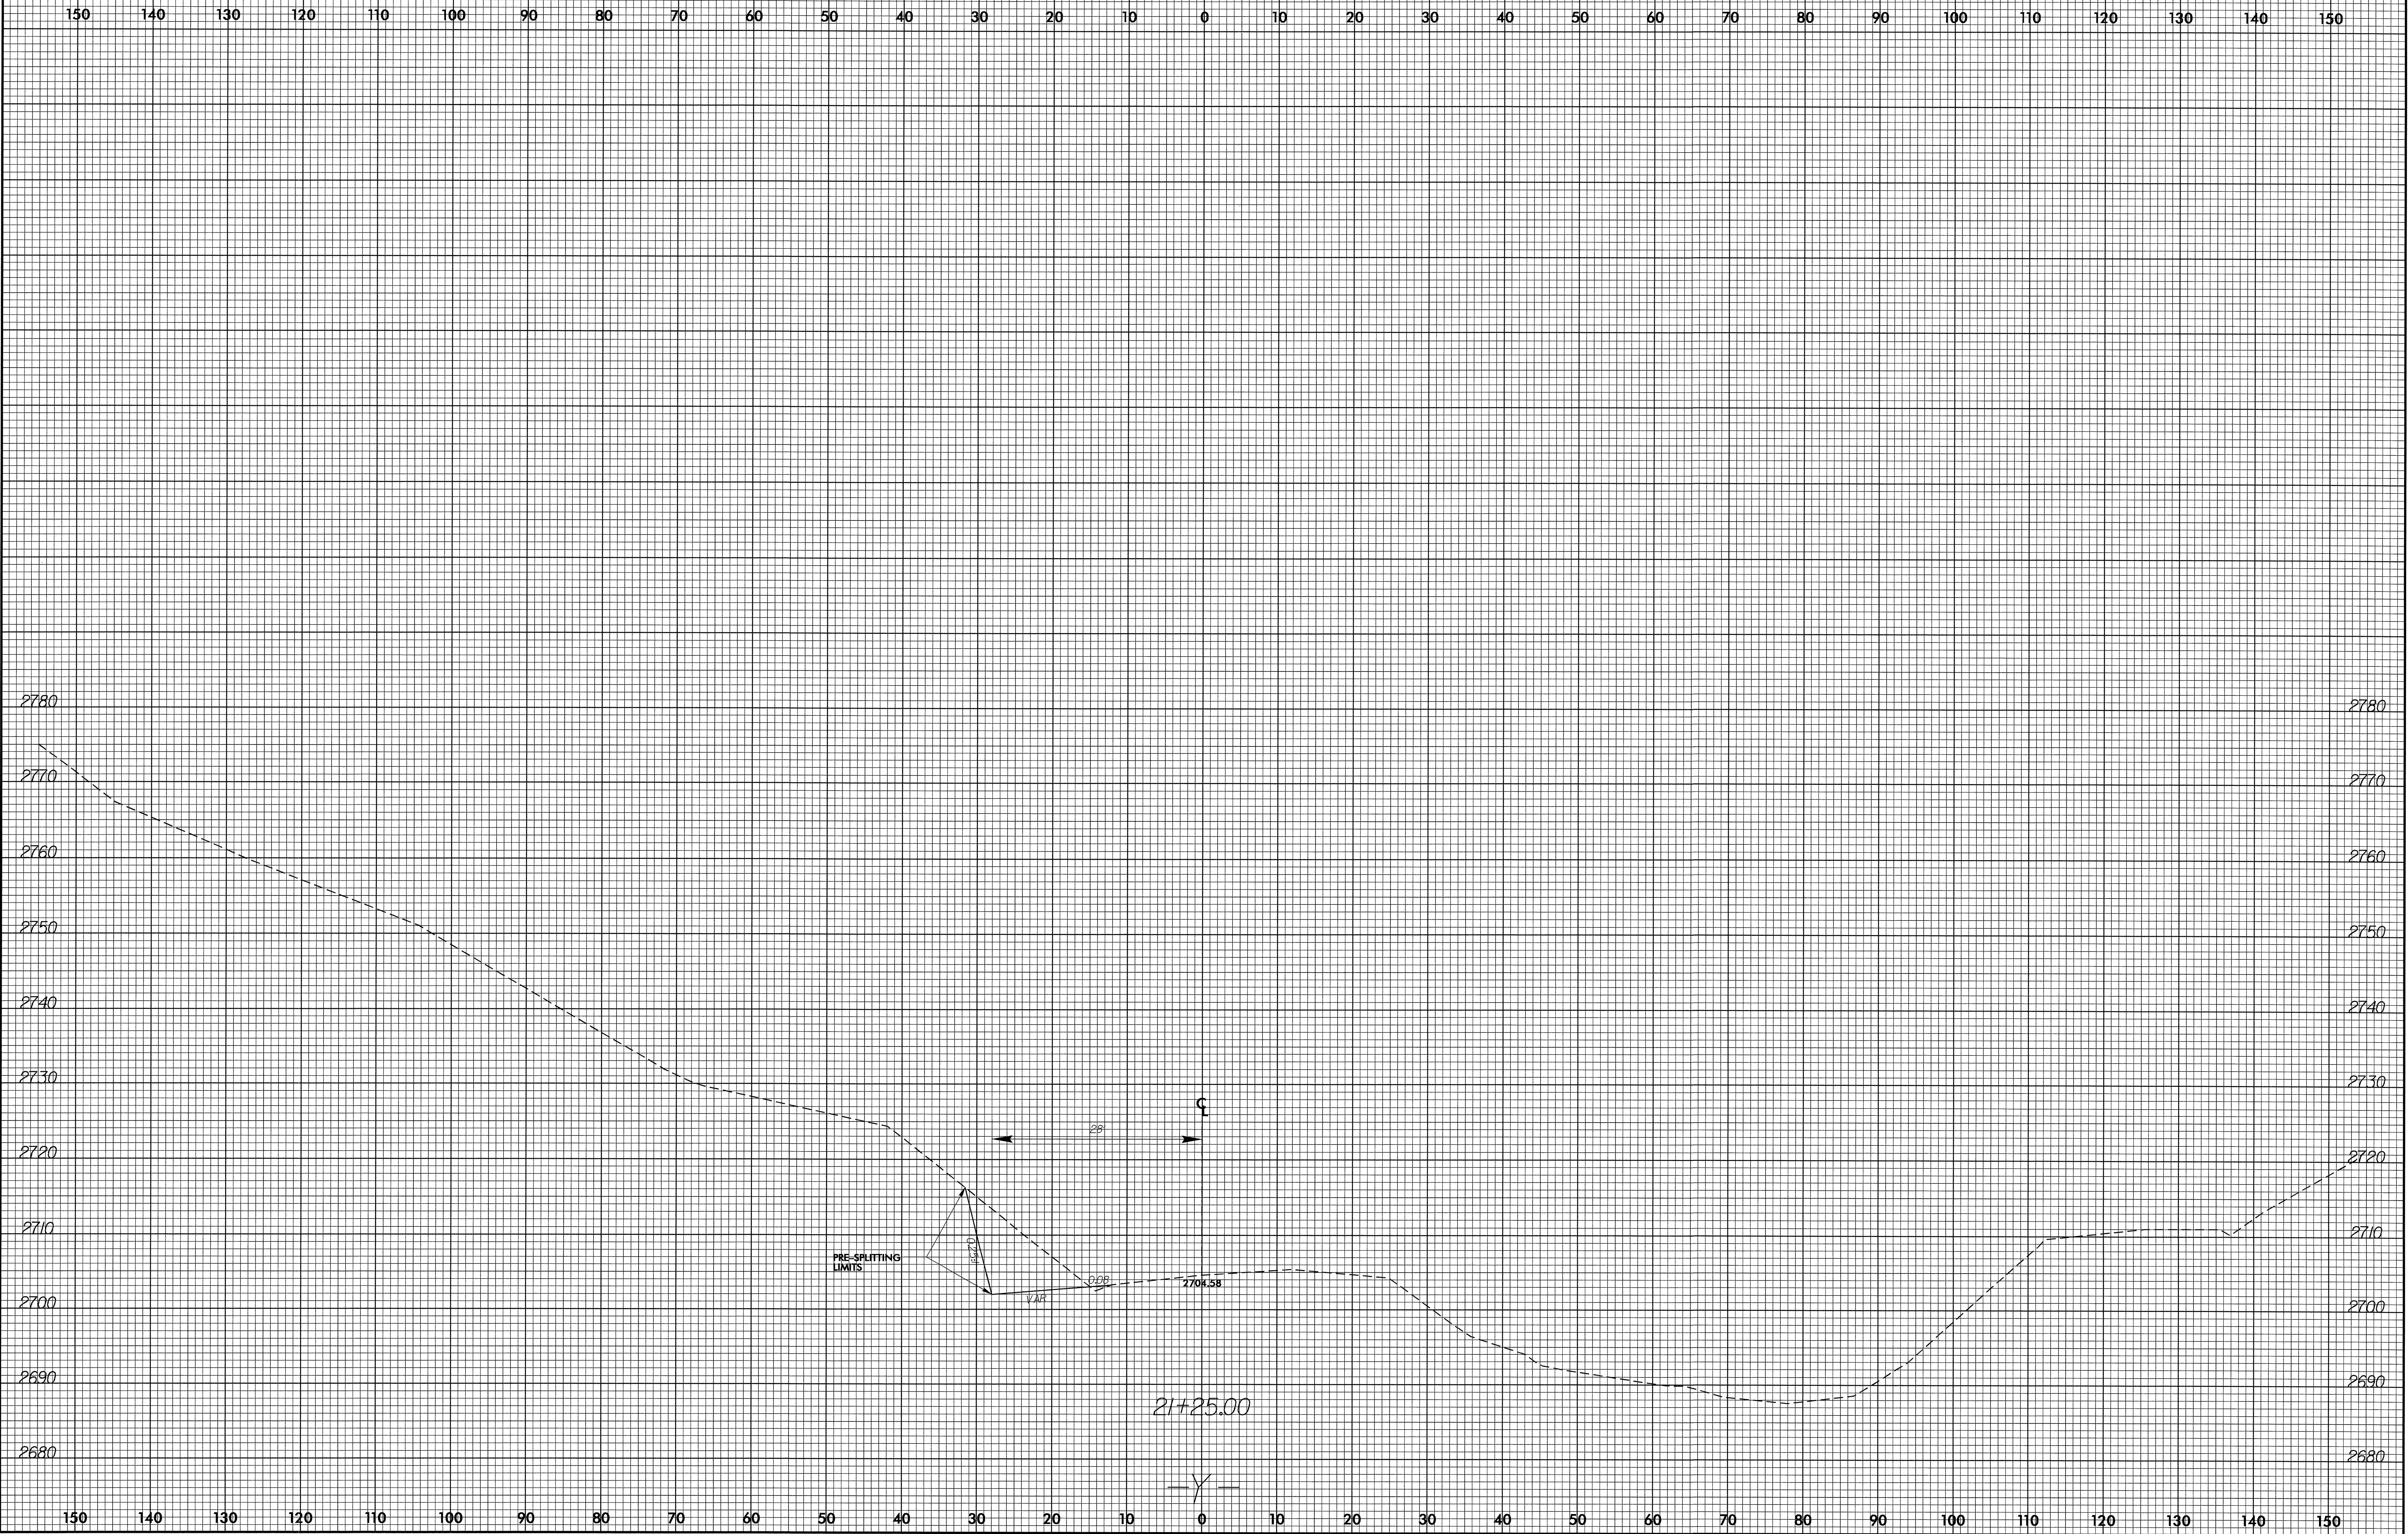

15-SEP-2005 11:57
P:\PROJECTS\X\B-3805_Ref_Y_xpl.dgn