



8/22/99

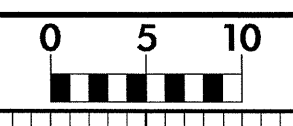

PROJ. REFERENCE NO.	SHEET NO.
B-3805	X-13

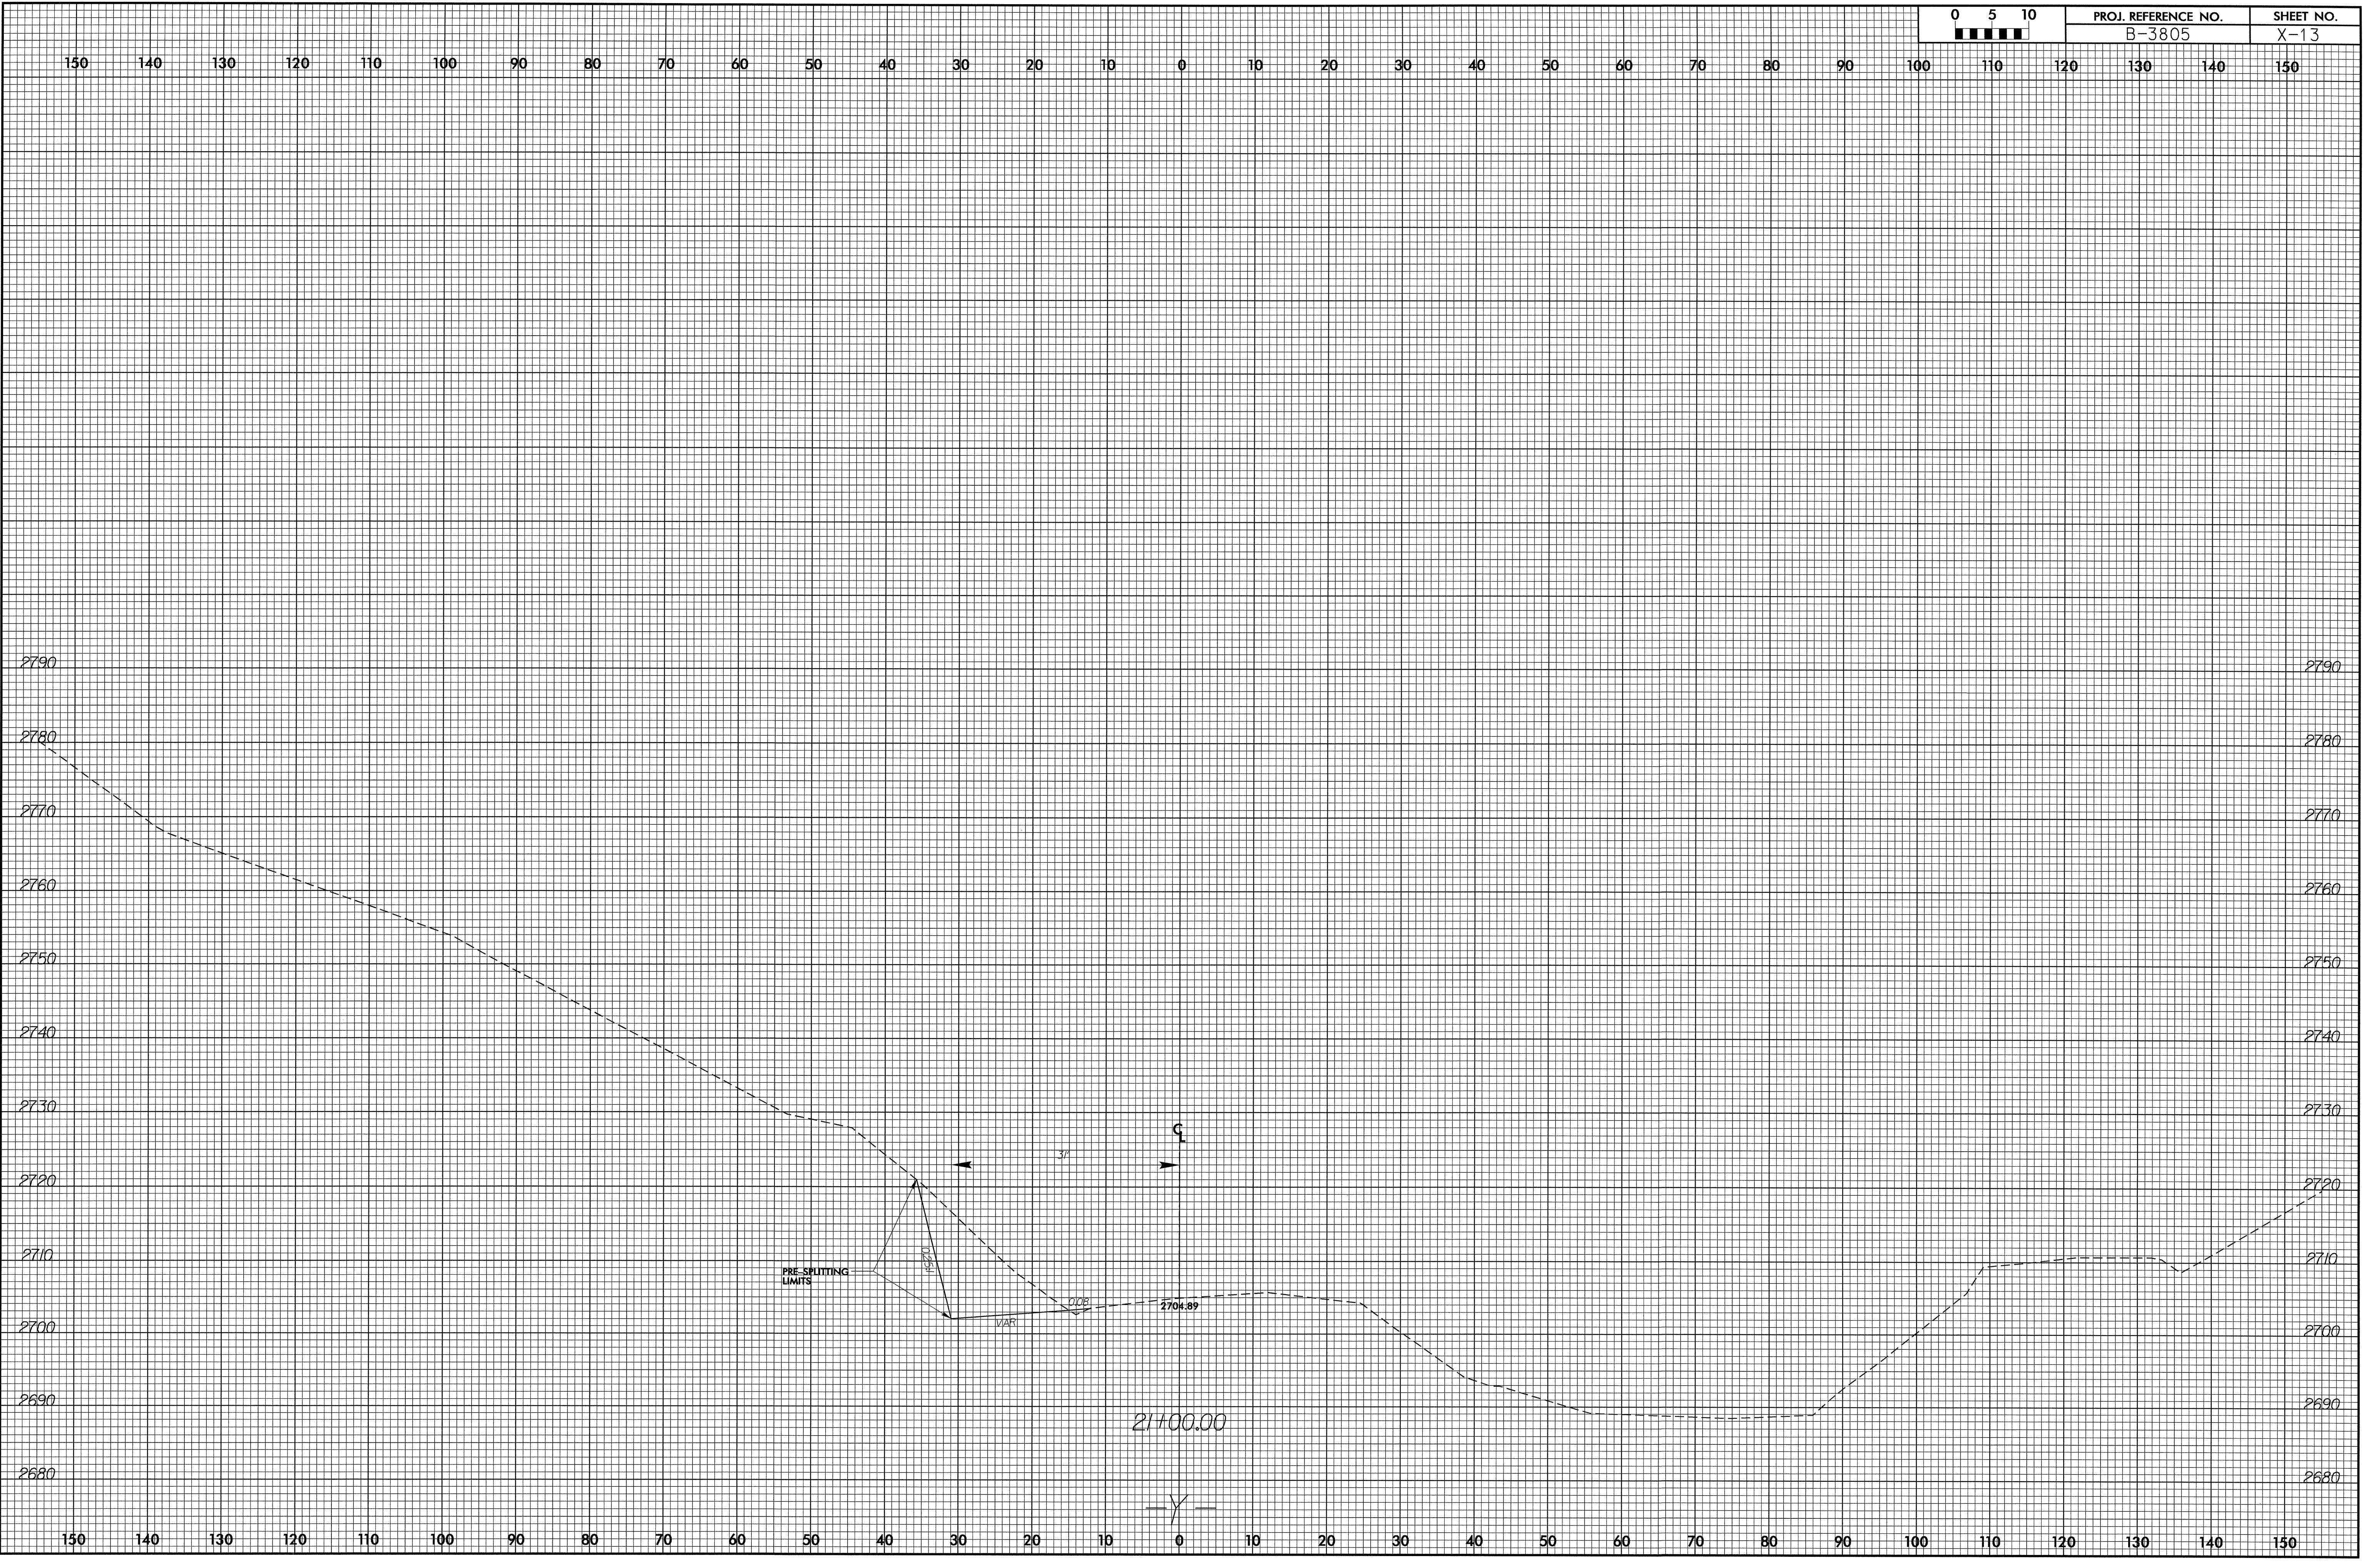

15-SEP-2005 11:57
R:\1000\434\XSCAB3805_Rdy_Y_xpl.dgn
C:\Users\j... \AppData\Local\Temp\...