



8/23/99

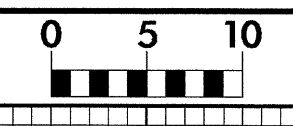

PROJ. REFERENCE NO. B-3805	SHEET NO. X-12
-------------------------------	-------------------

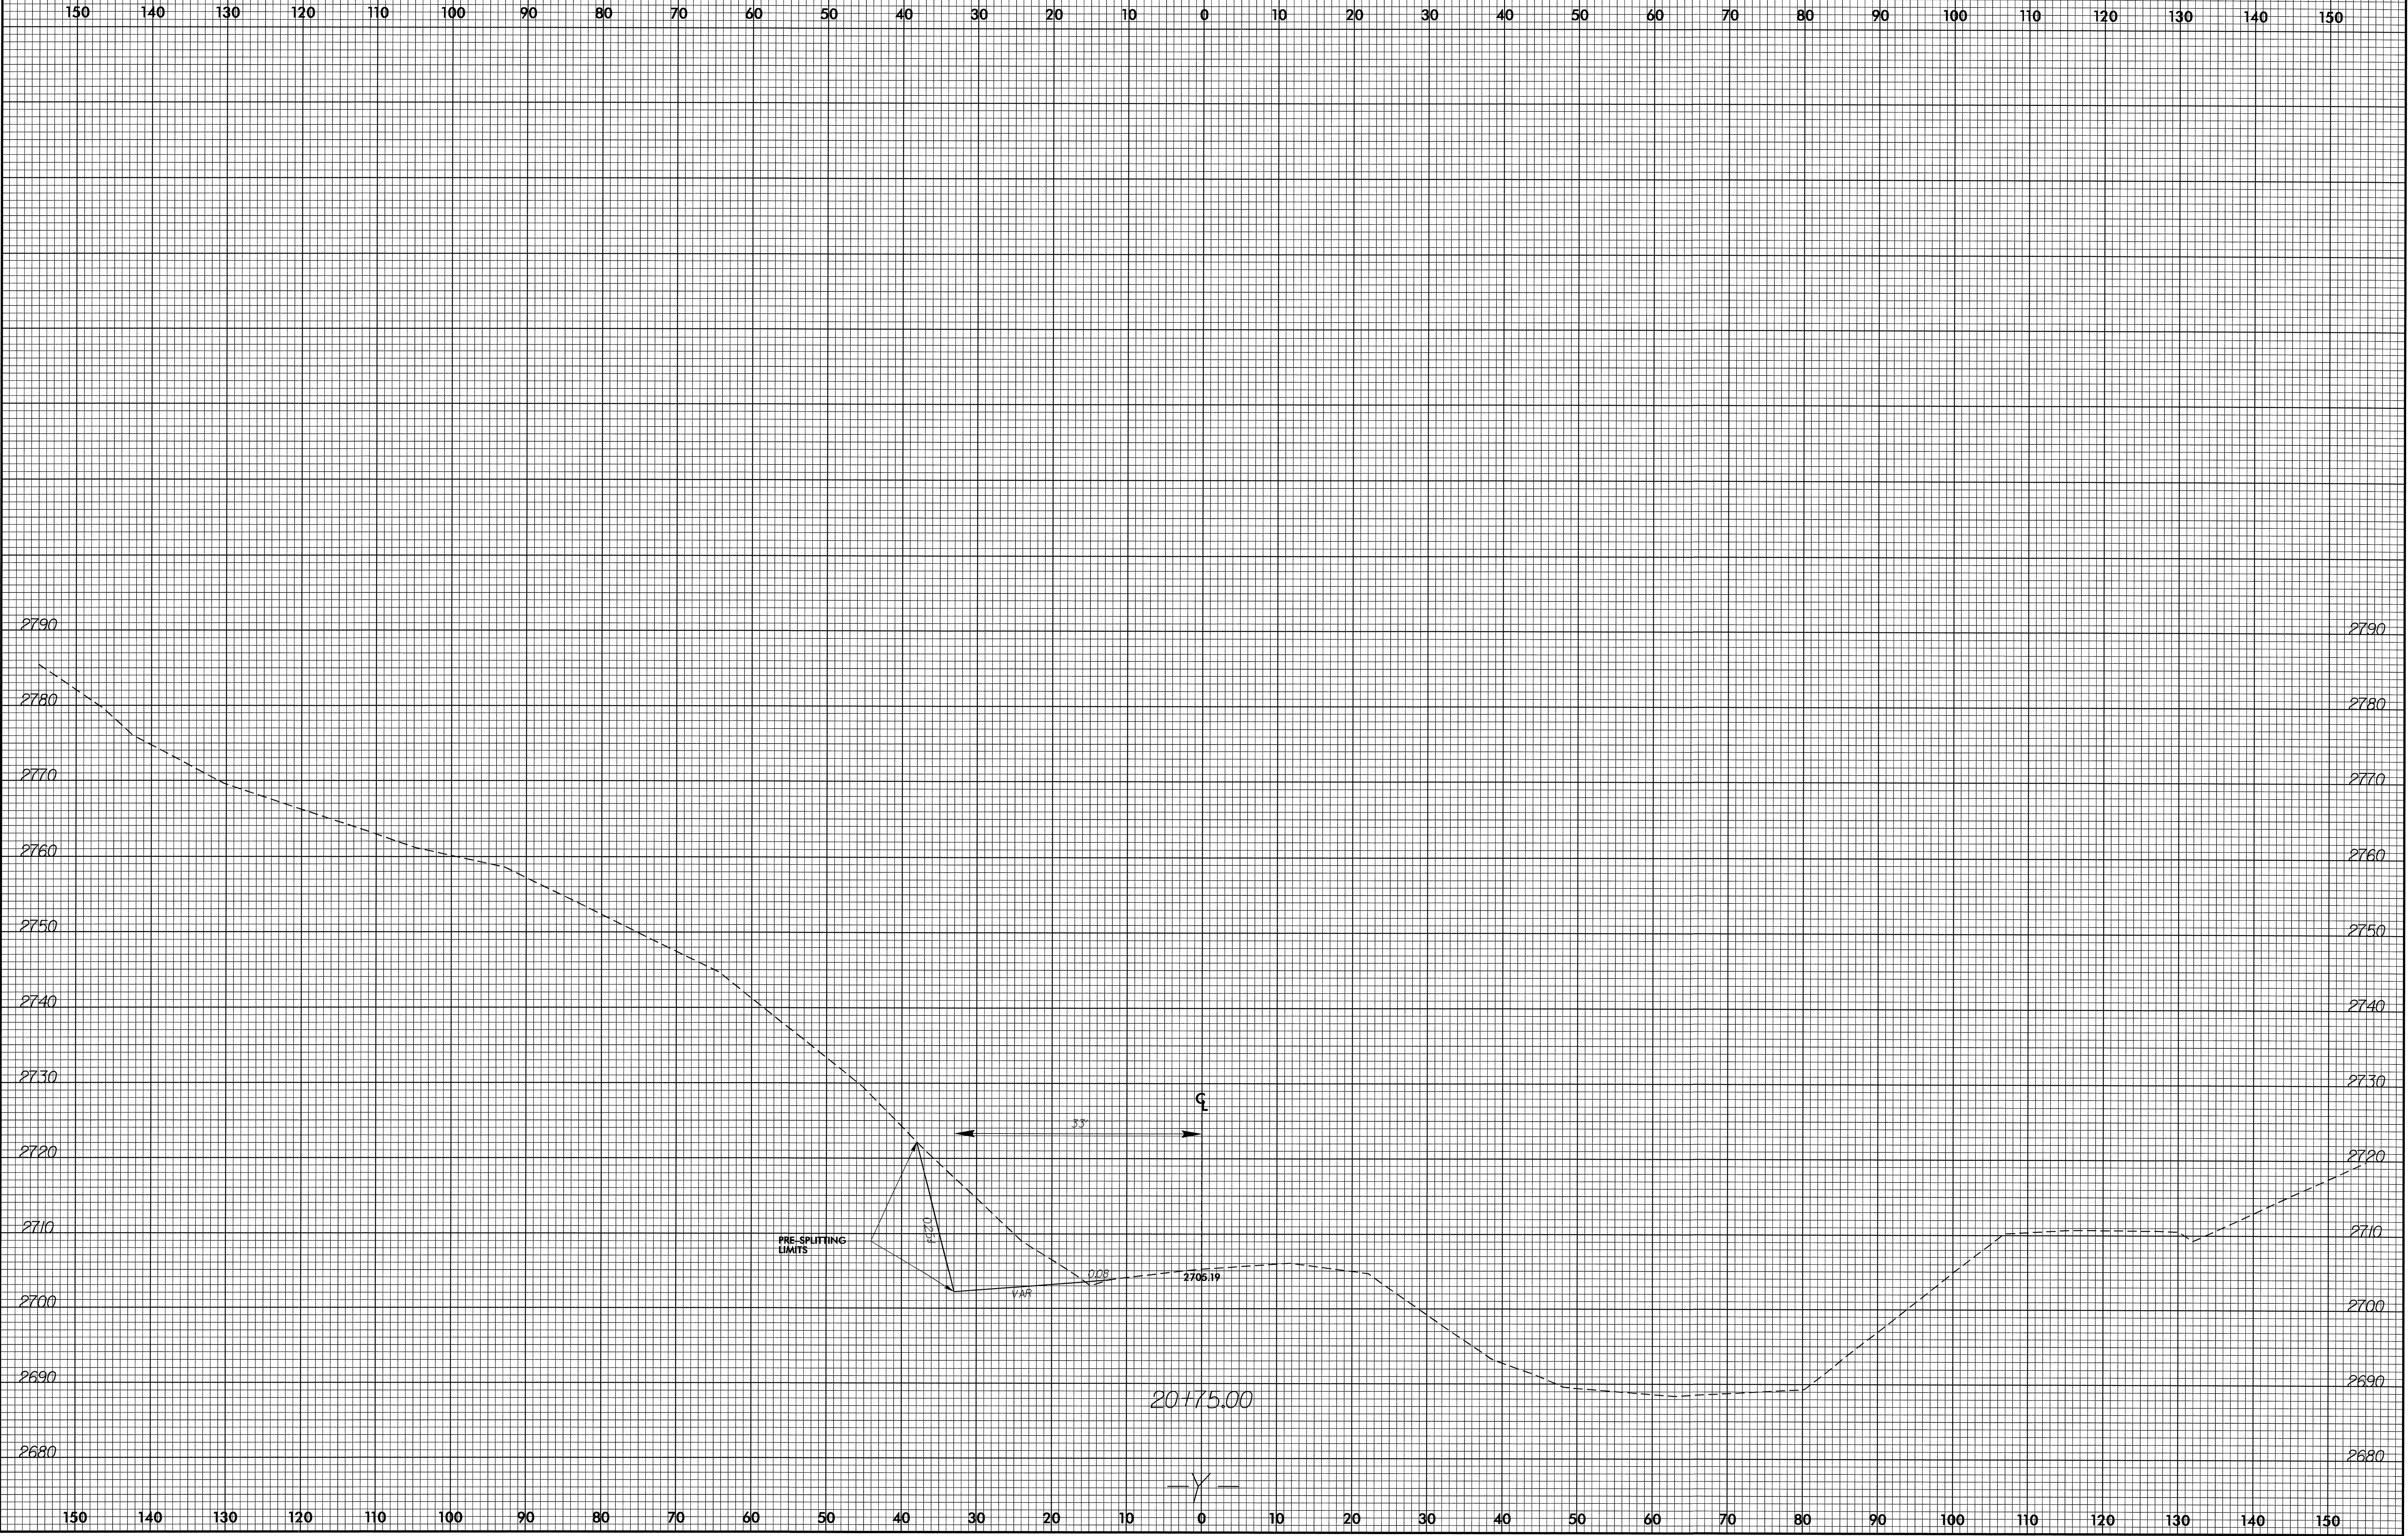

15-SEP-2005 11:57
 P:\PROJECTS\B3805_Rdy.Y_xpl.dgn
 USER NAME