


8/23/99



PROJ. REFERENCE NO. B-3805	SHEET NO. X-11
-------------------------------	-------------------

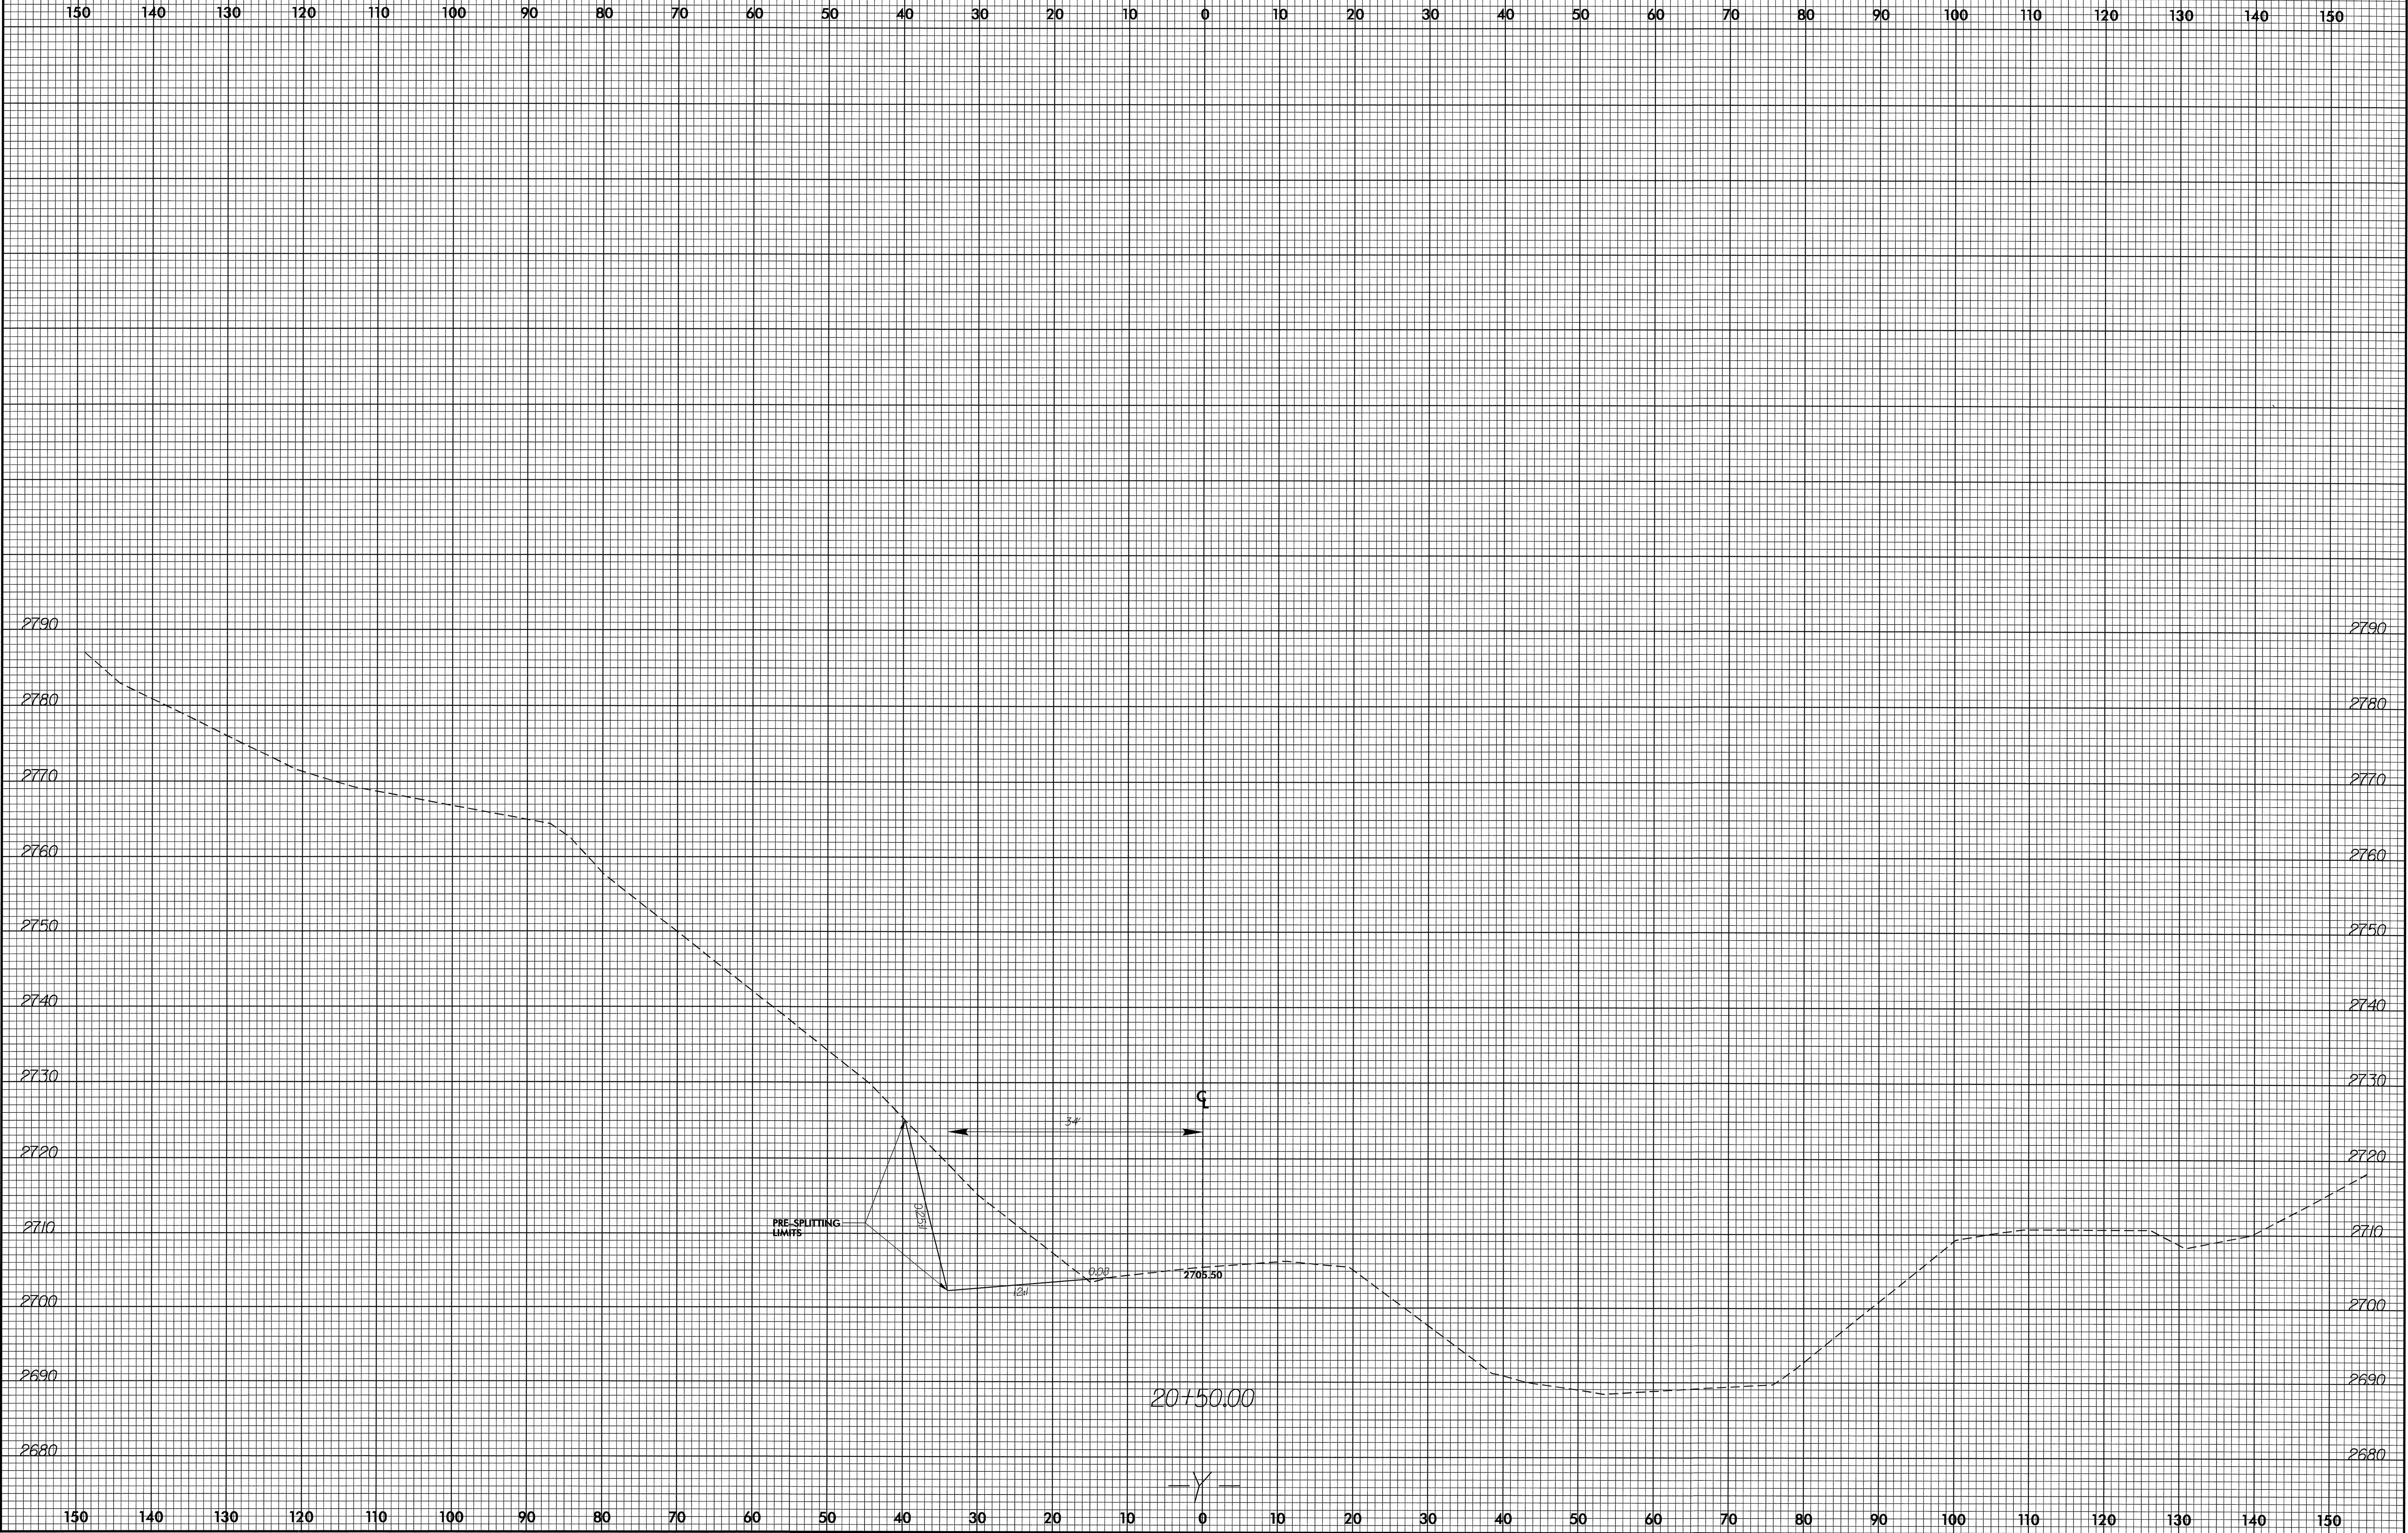

15-SEP-2005 11:57  
 R:\Projects\XSC\83805\_Rdy\_Y\_xpl.dgn  
 \$USER\$