



8/22/99

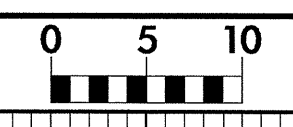

PROJ. REFERENCE NO.	SHEET NO.
B-3805	X-10

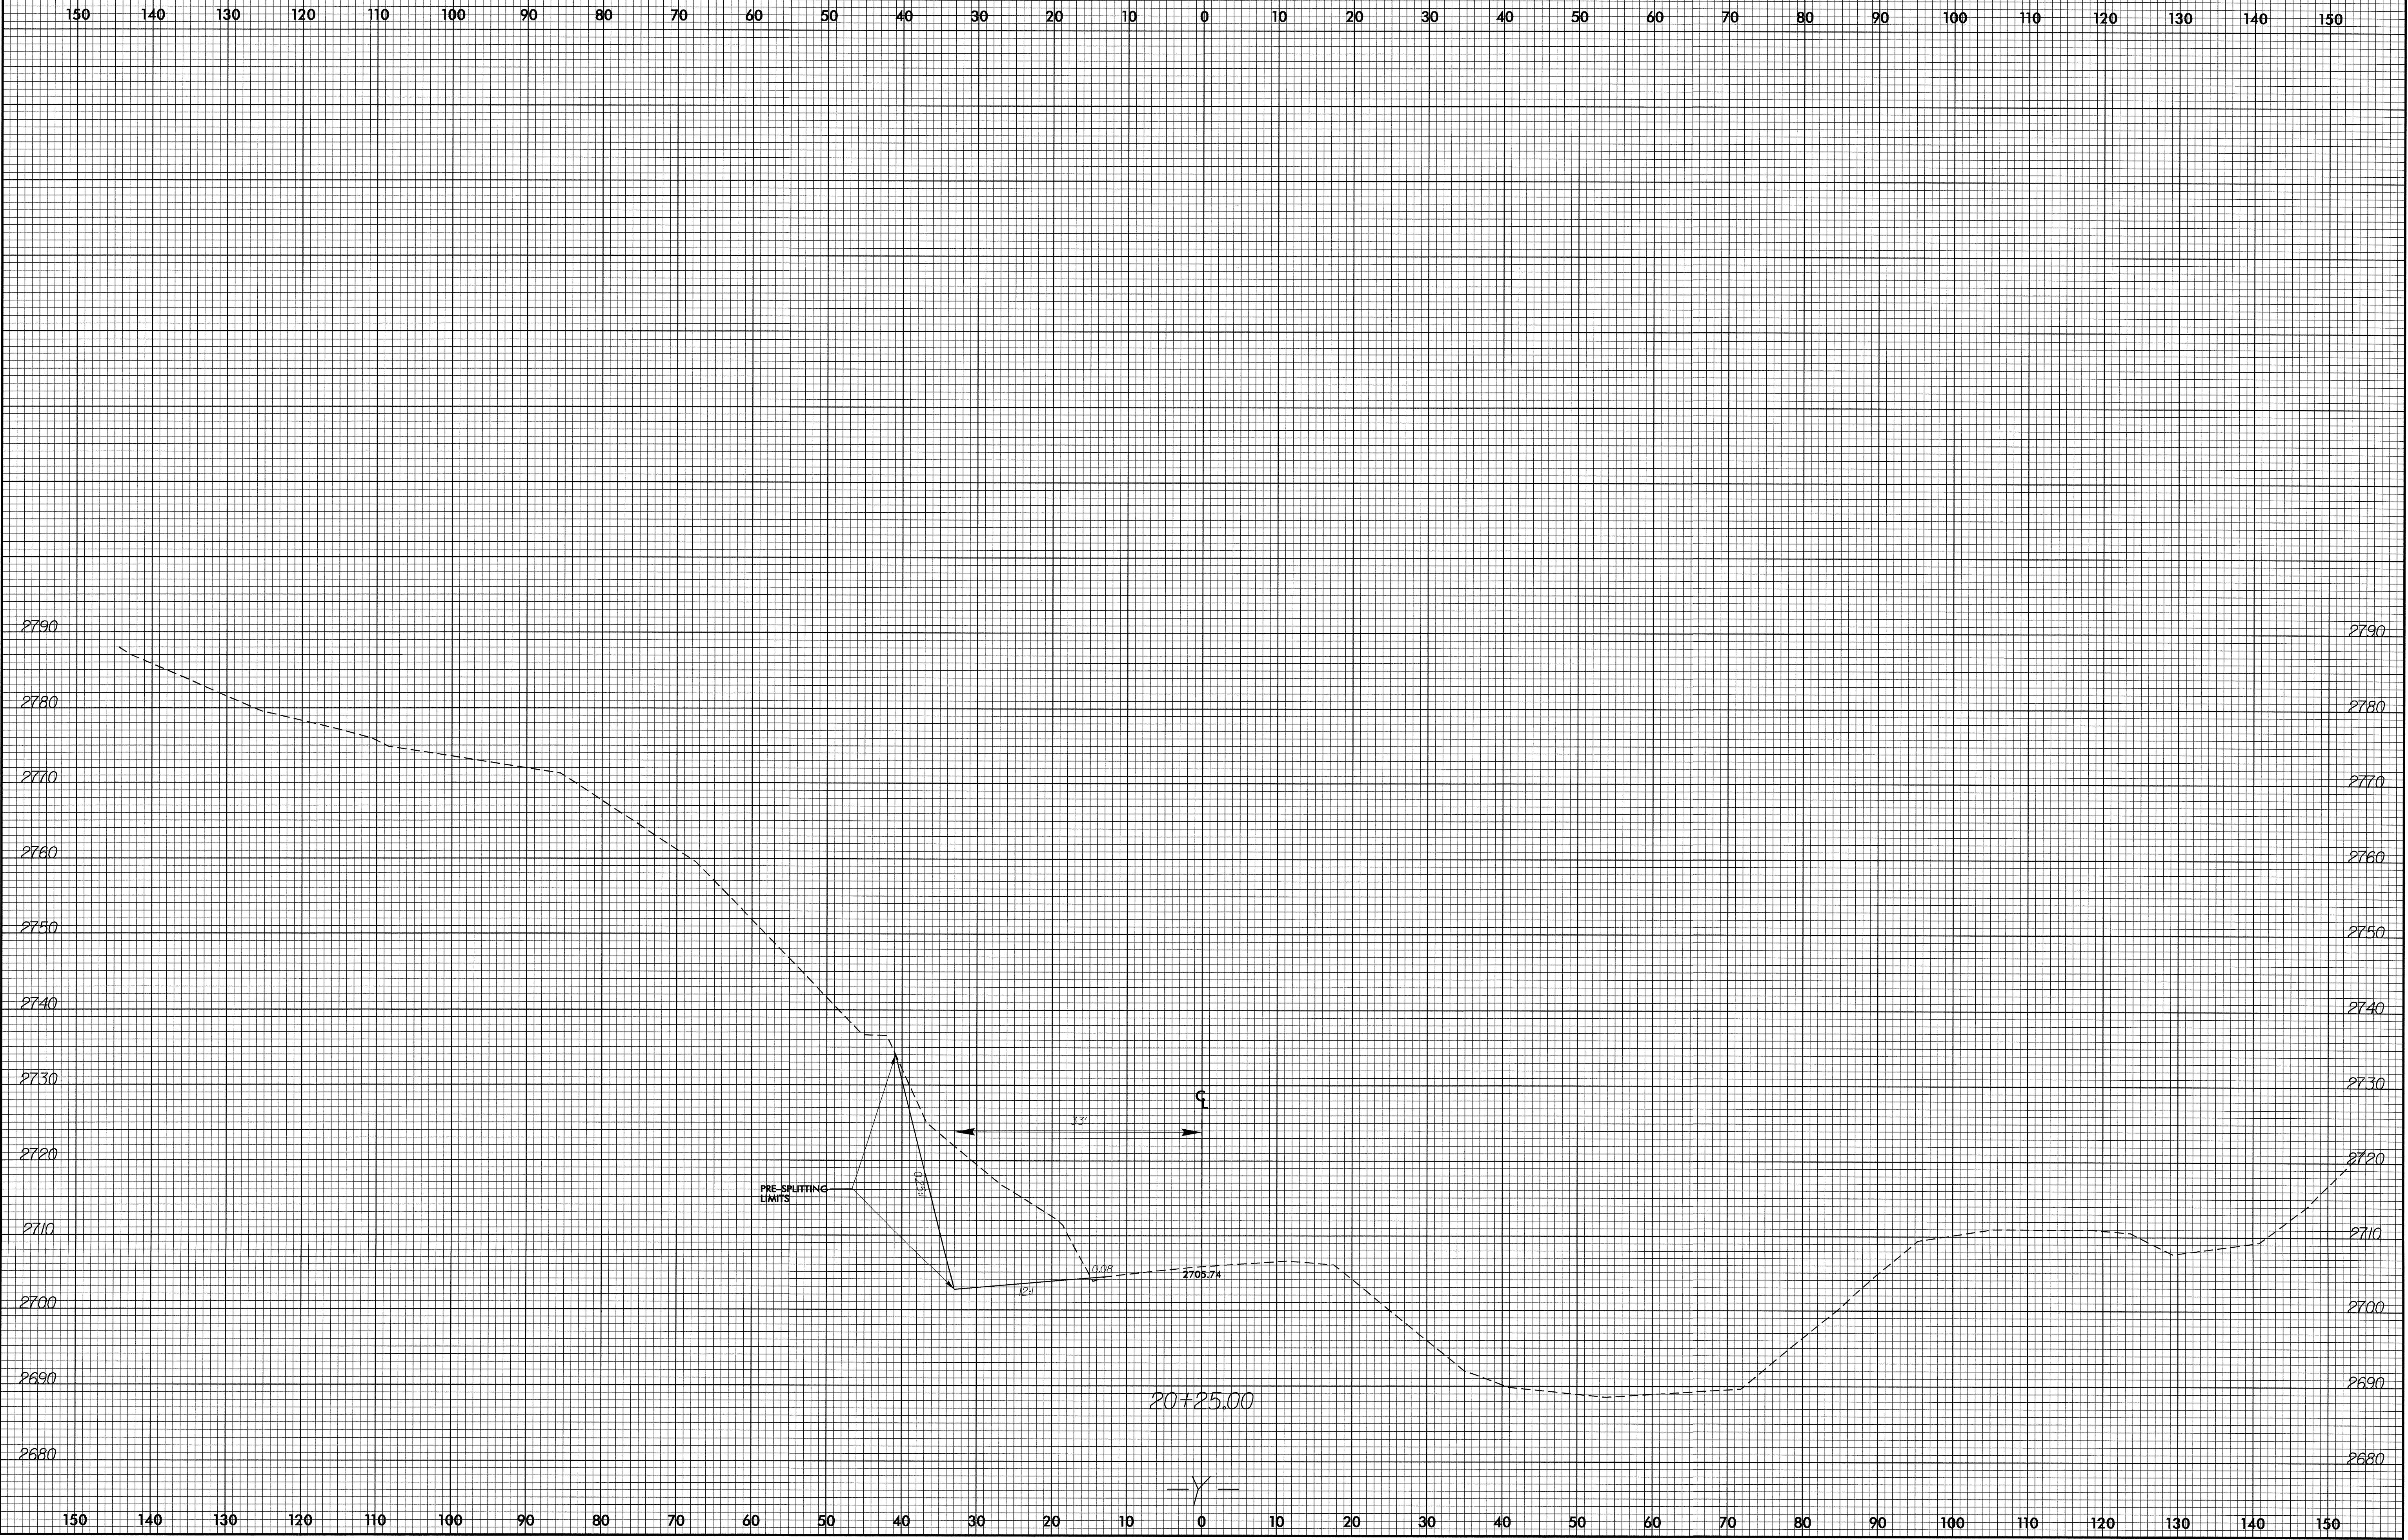

15-SEP-2005 11:57  
 P:\PROJECTS\B-3805-Rd\1-Y\_xpl.dgn  
 33805