



8/22/99

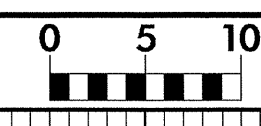

PROJ. REFERENCE NO.	SHEET NO.
B-3805	X-9

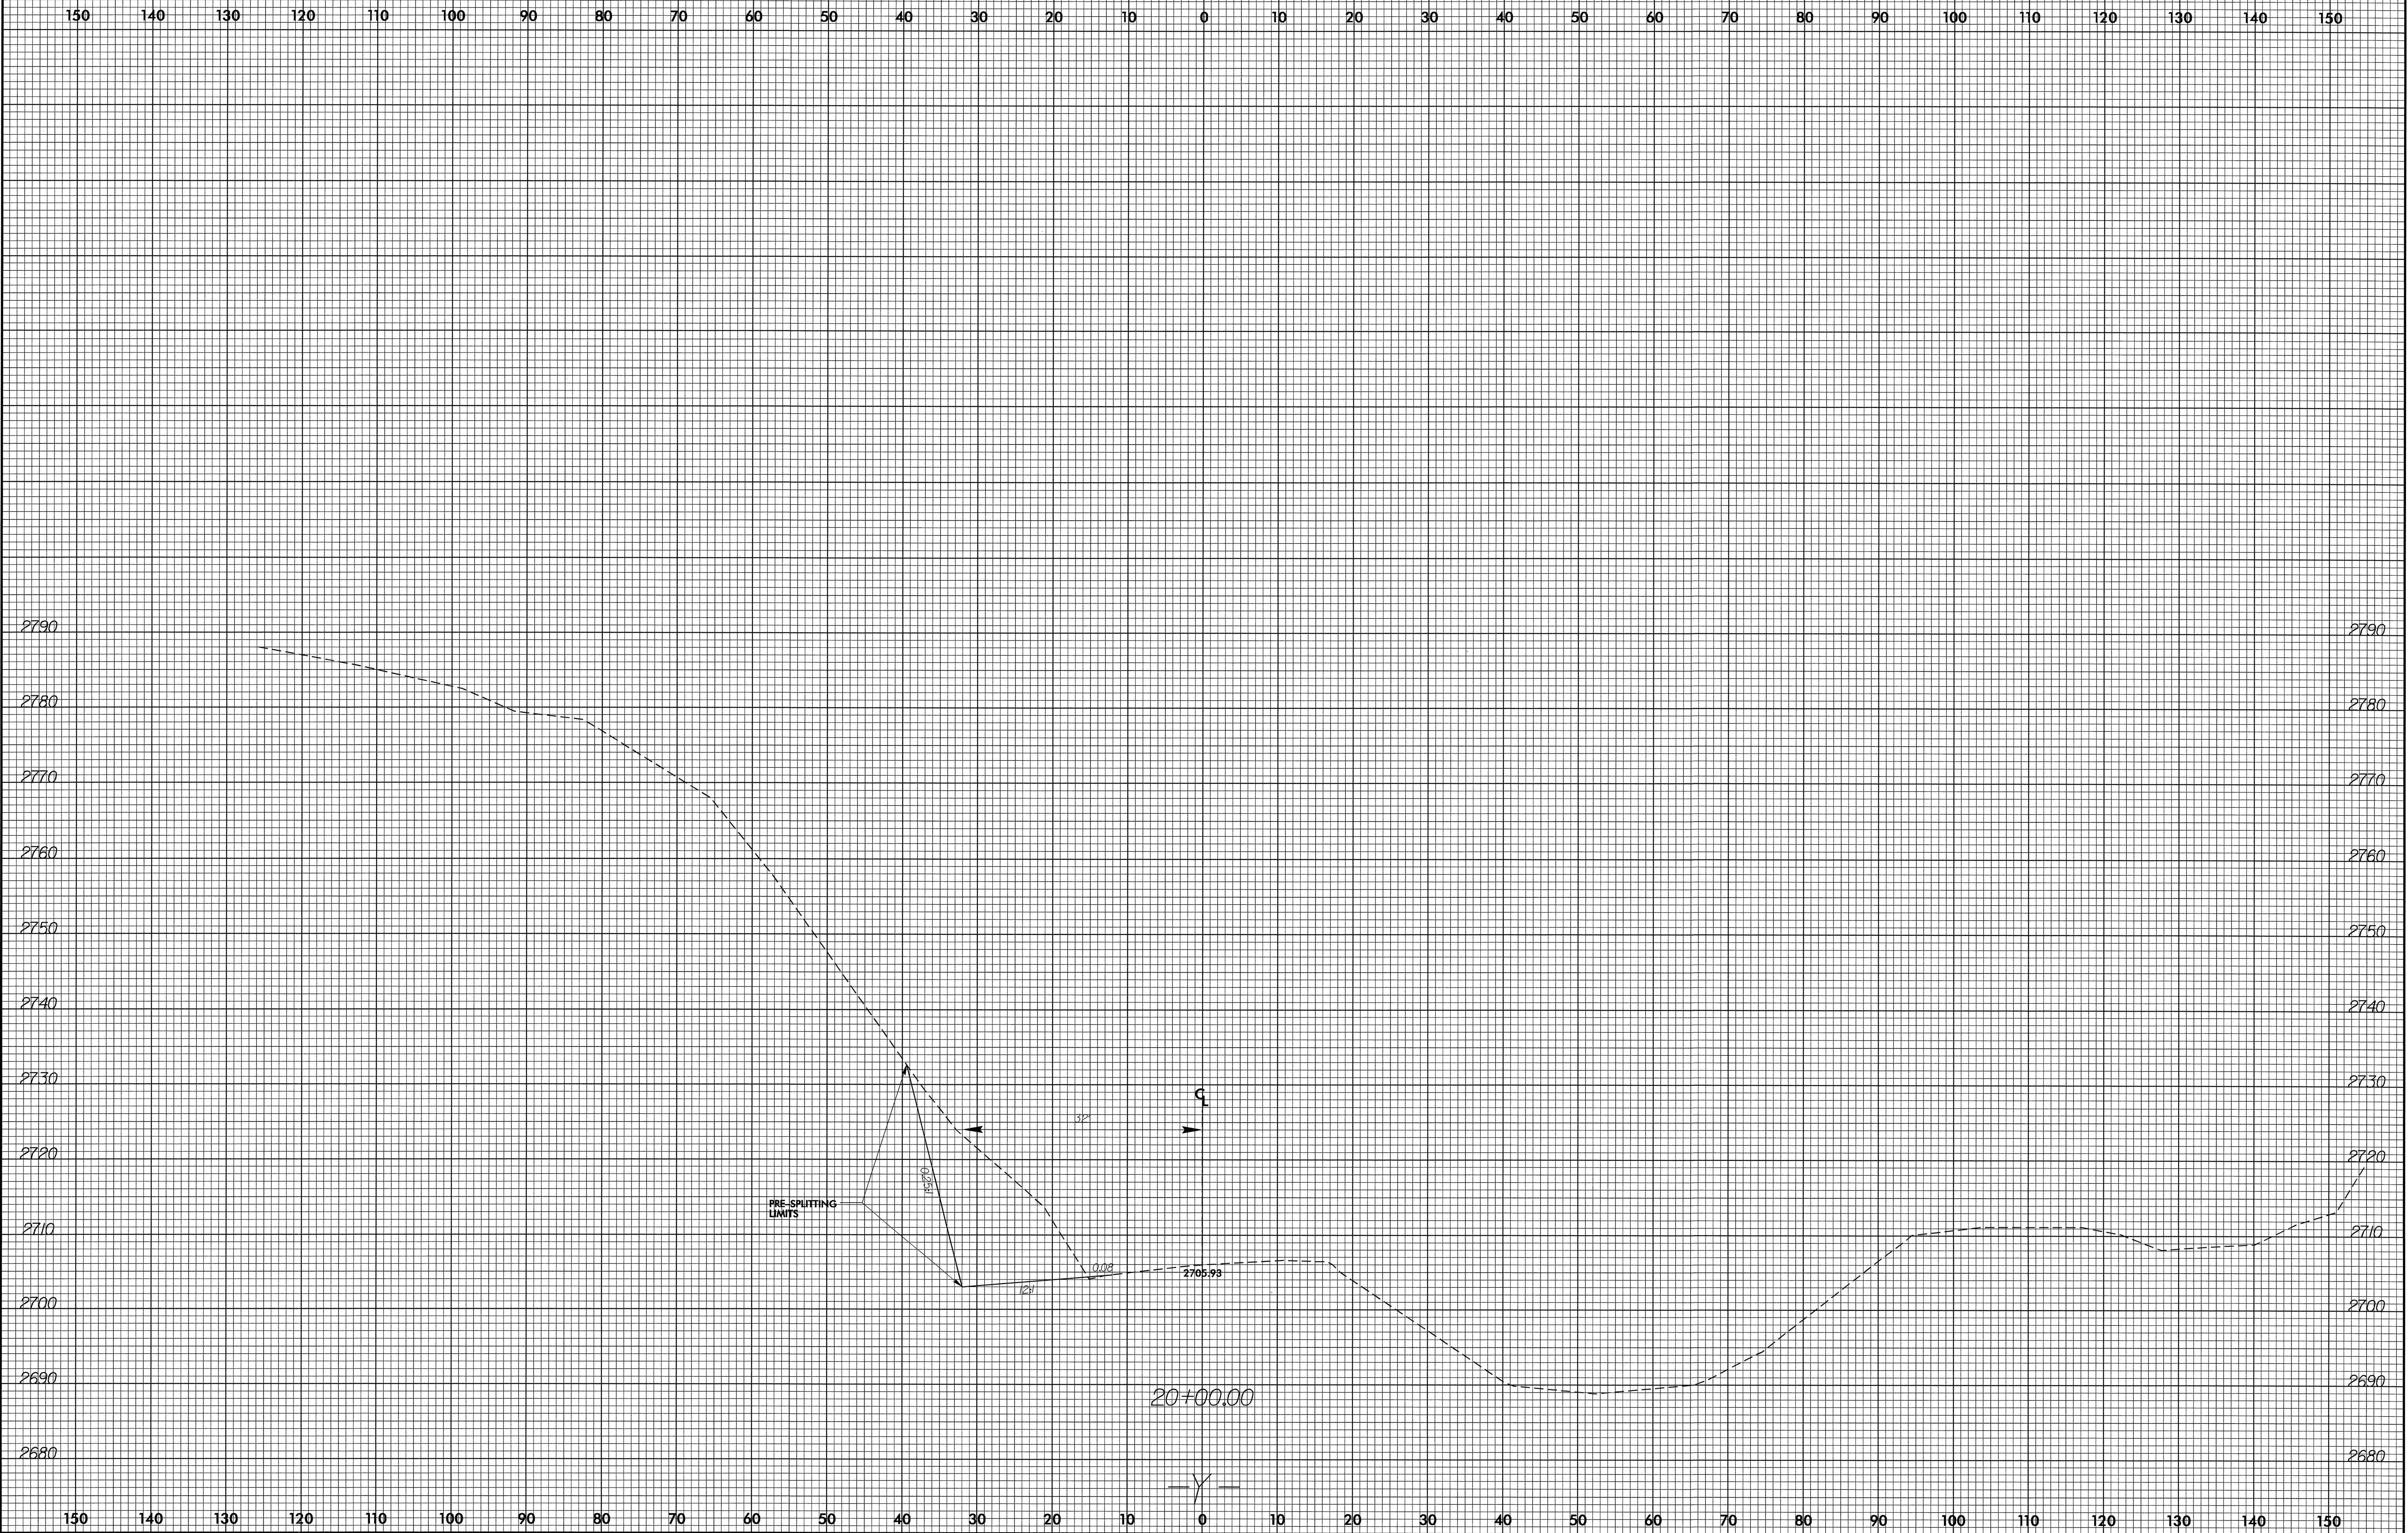

b)

15-SEP-2005 11:57
 R:\PROJECTS\XSCAB3805_Rdy_Y_xpl.dgn
 \$\$\$\$