



8/22/99

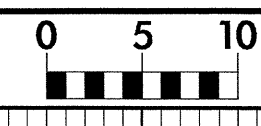

PROJ. REFERENCE NO.	SHEET NO.
B-3805	X-7

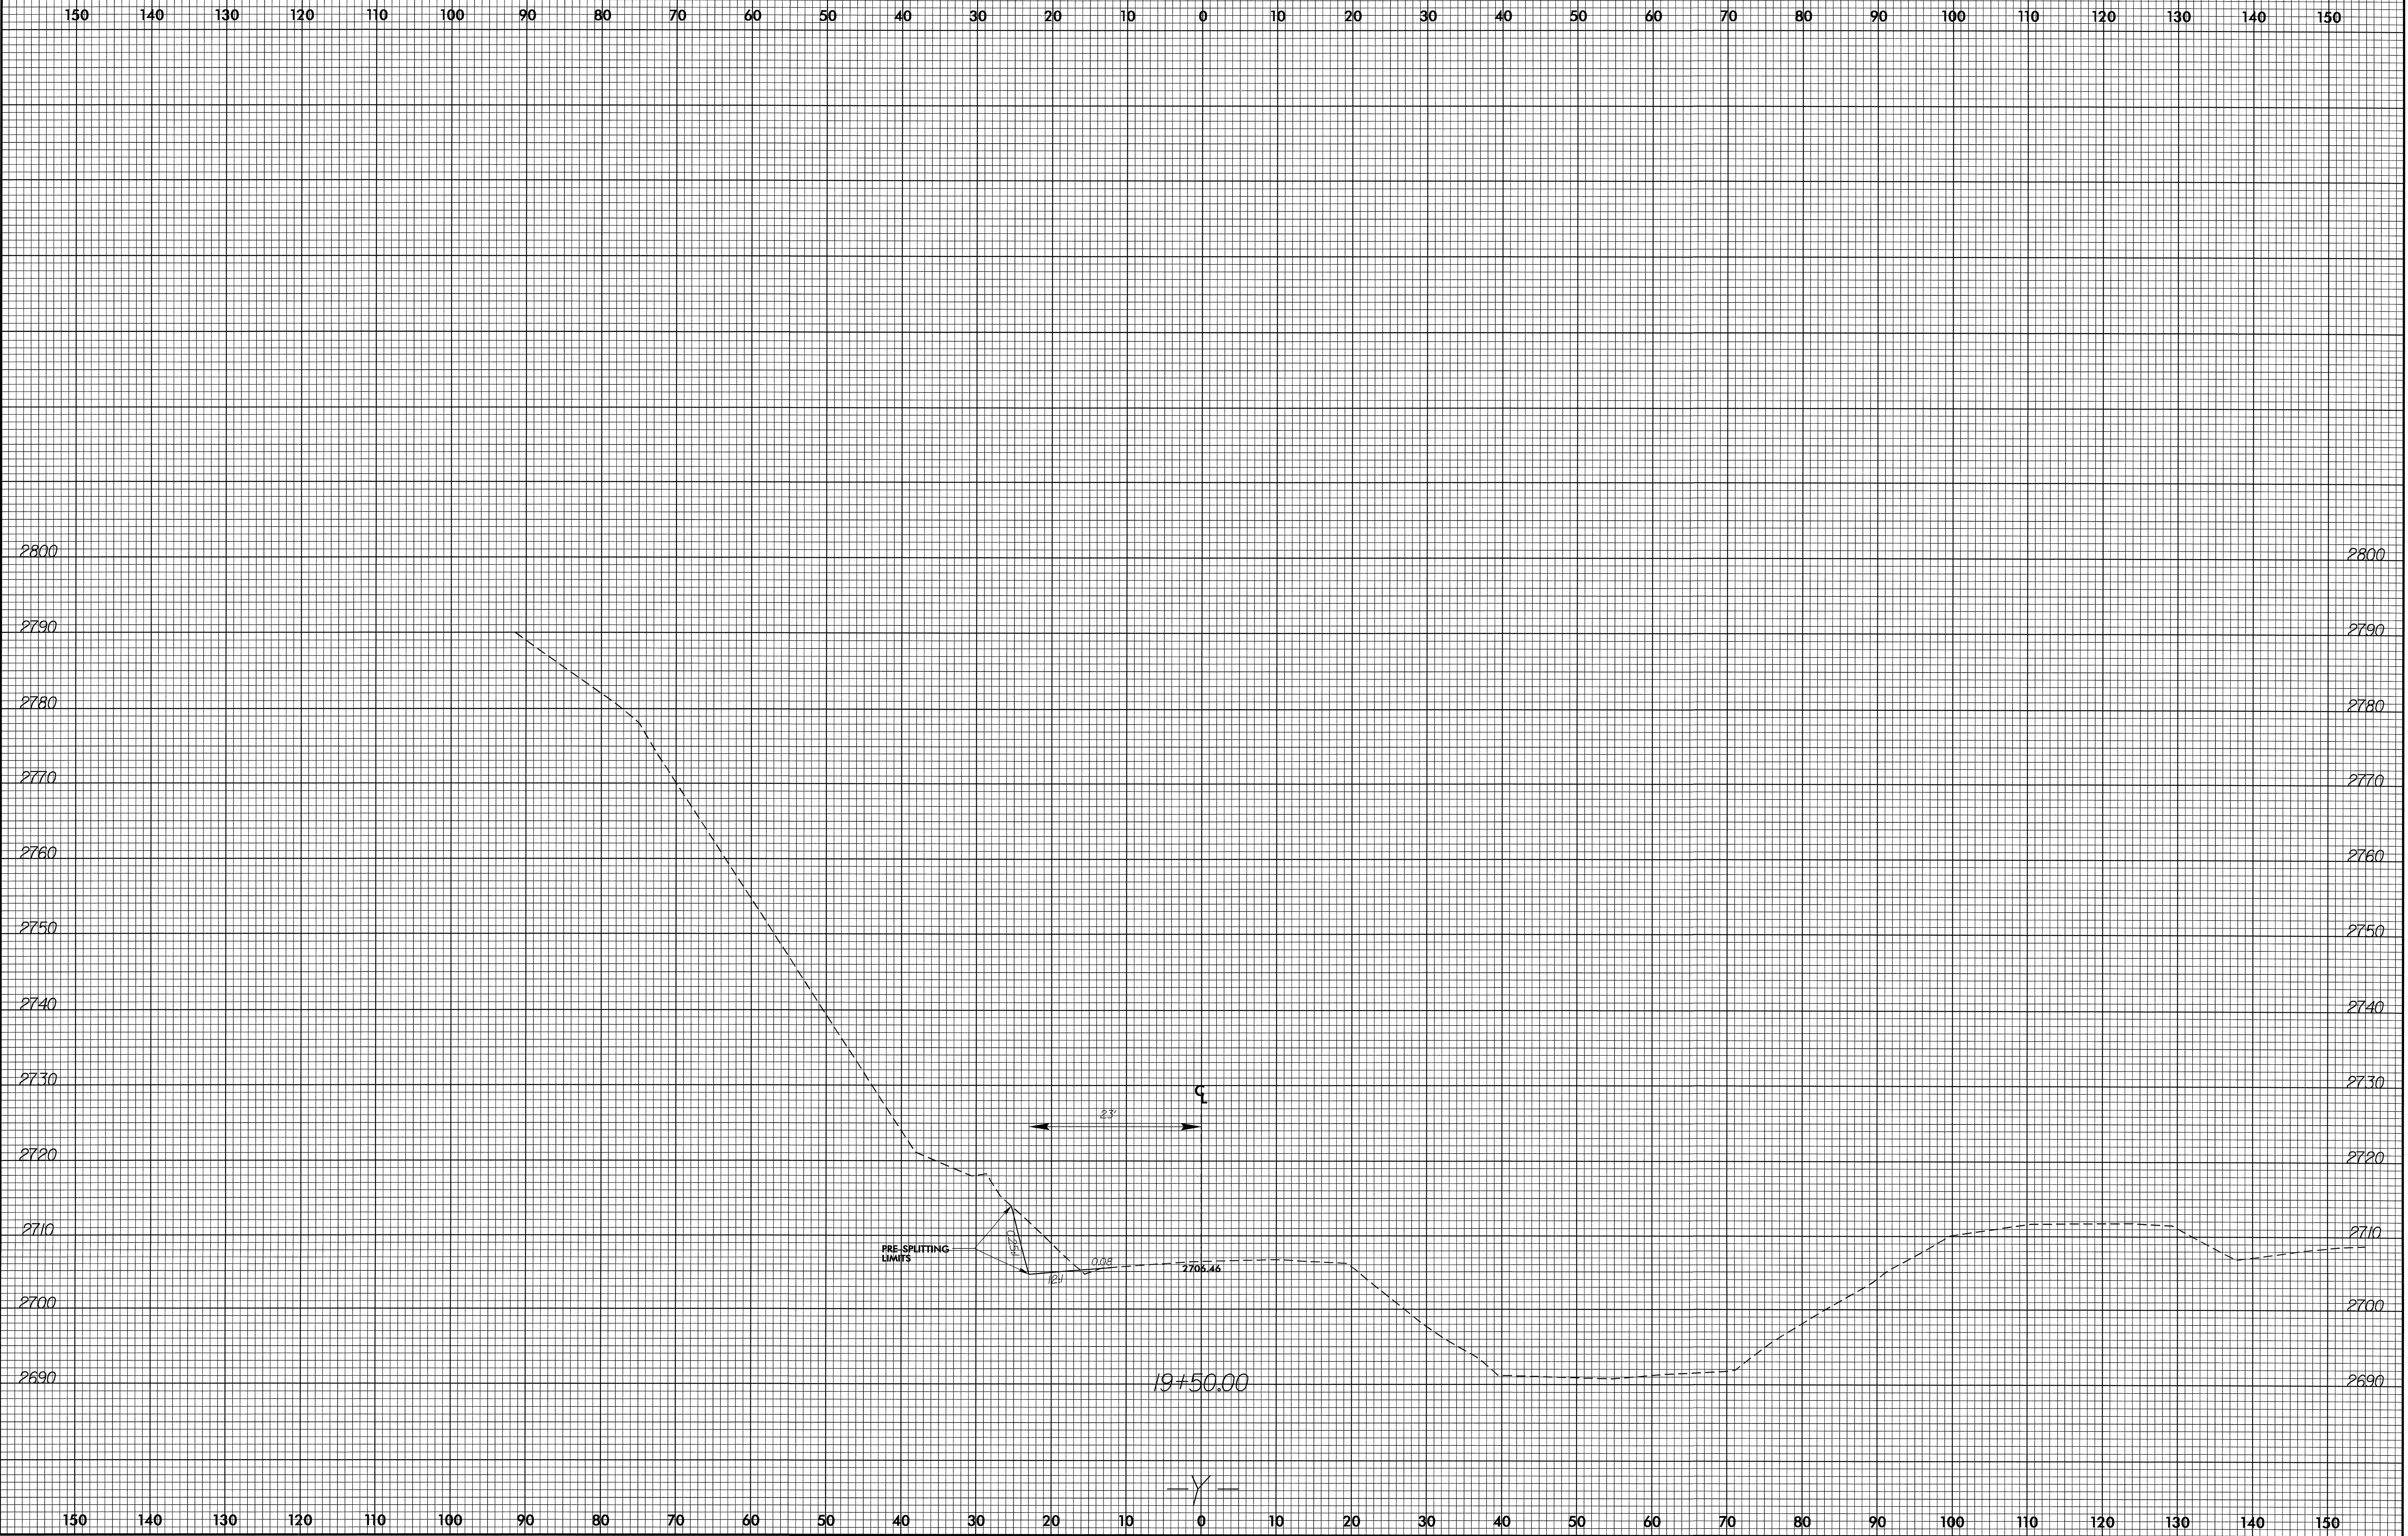

15-SEP-2005 11:57  
 R:\PROJECTS\X\B3805\_05\_Rdy\_Y\_xpl.dgn  
 8/22/99 11:57