



8/23/99

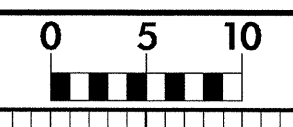

PROJ. REFERENCE NO.	SHEET NO.
B-3805	X-4

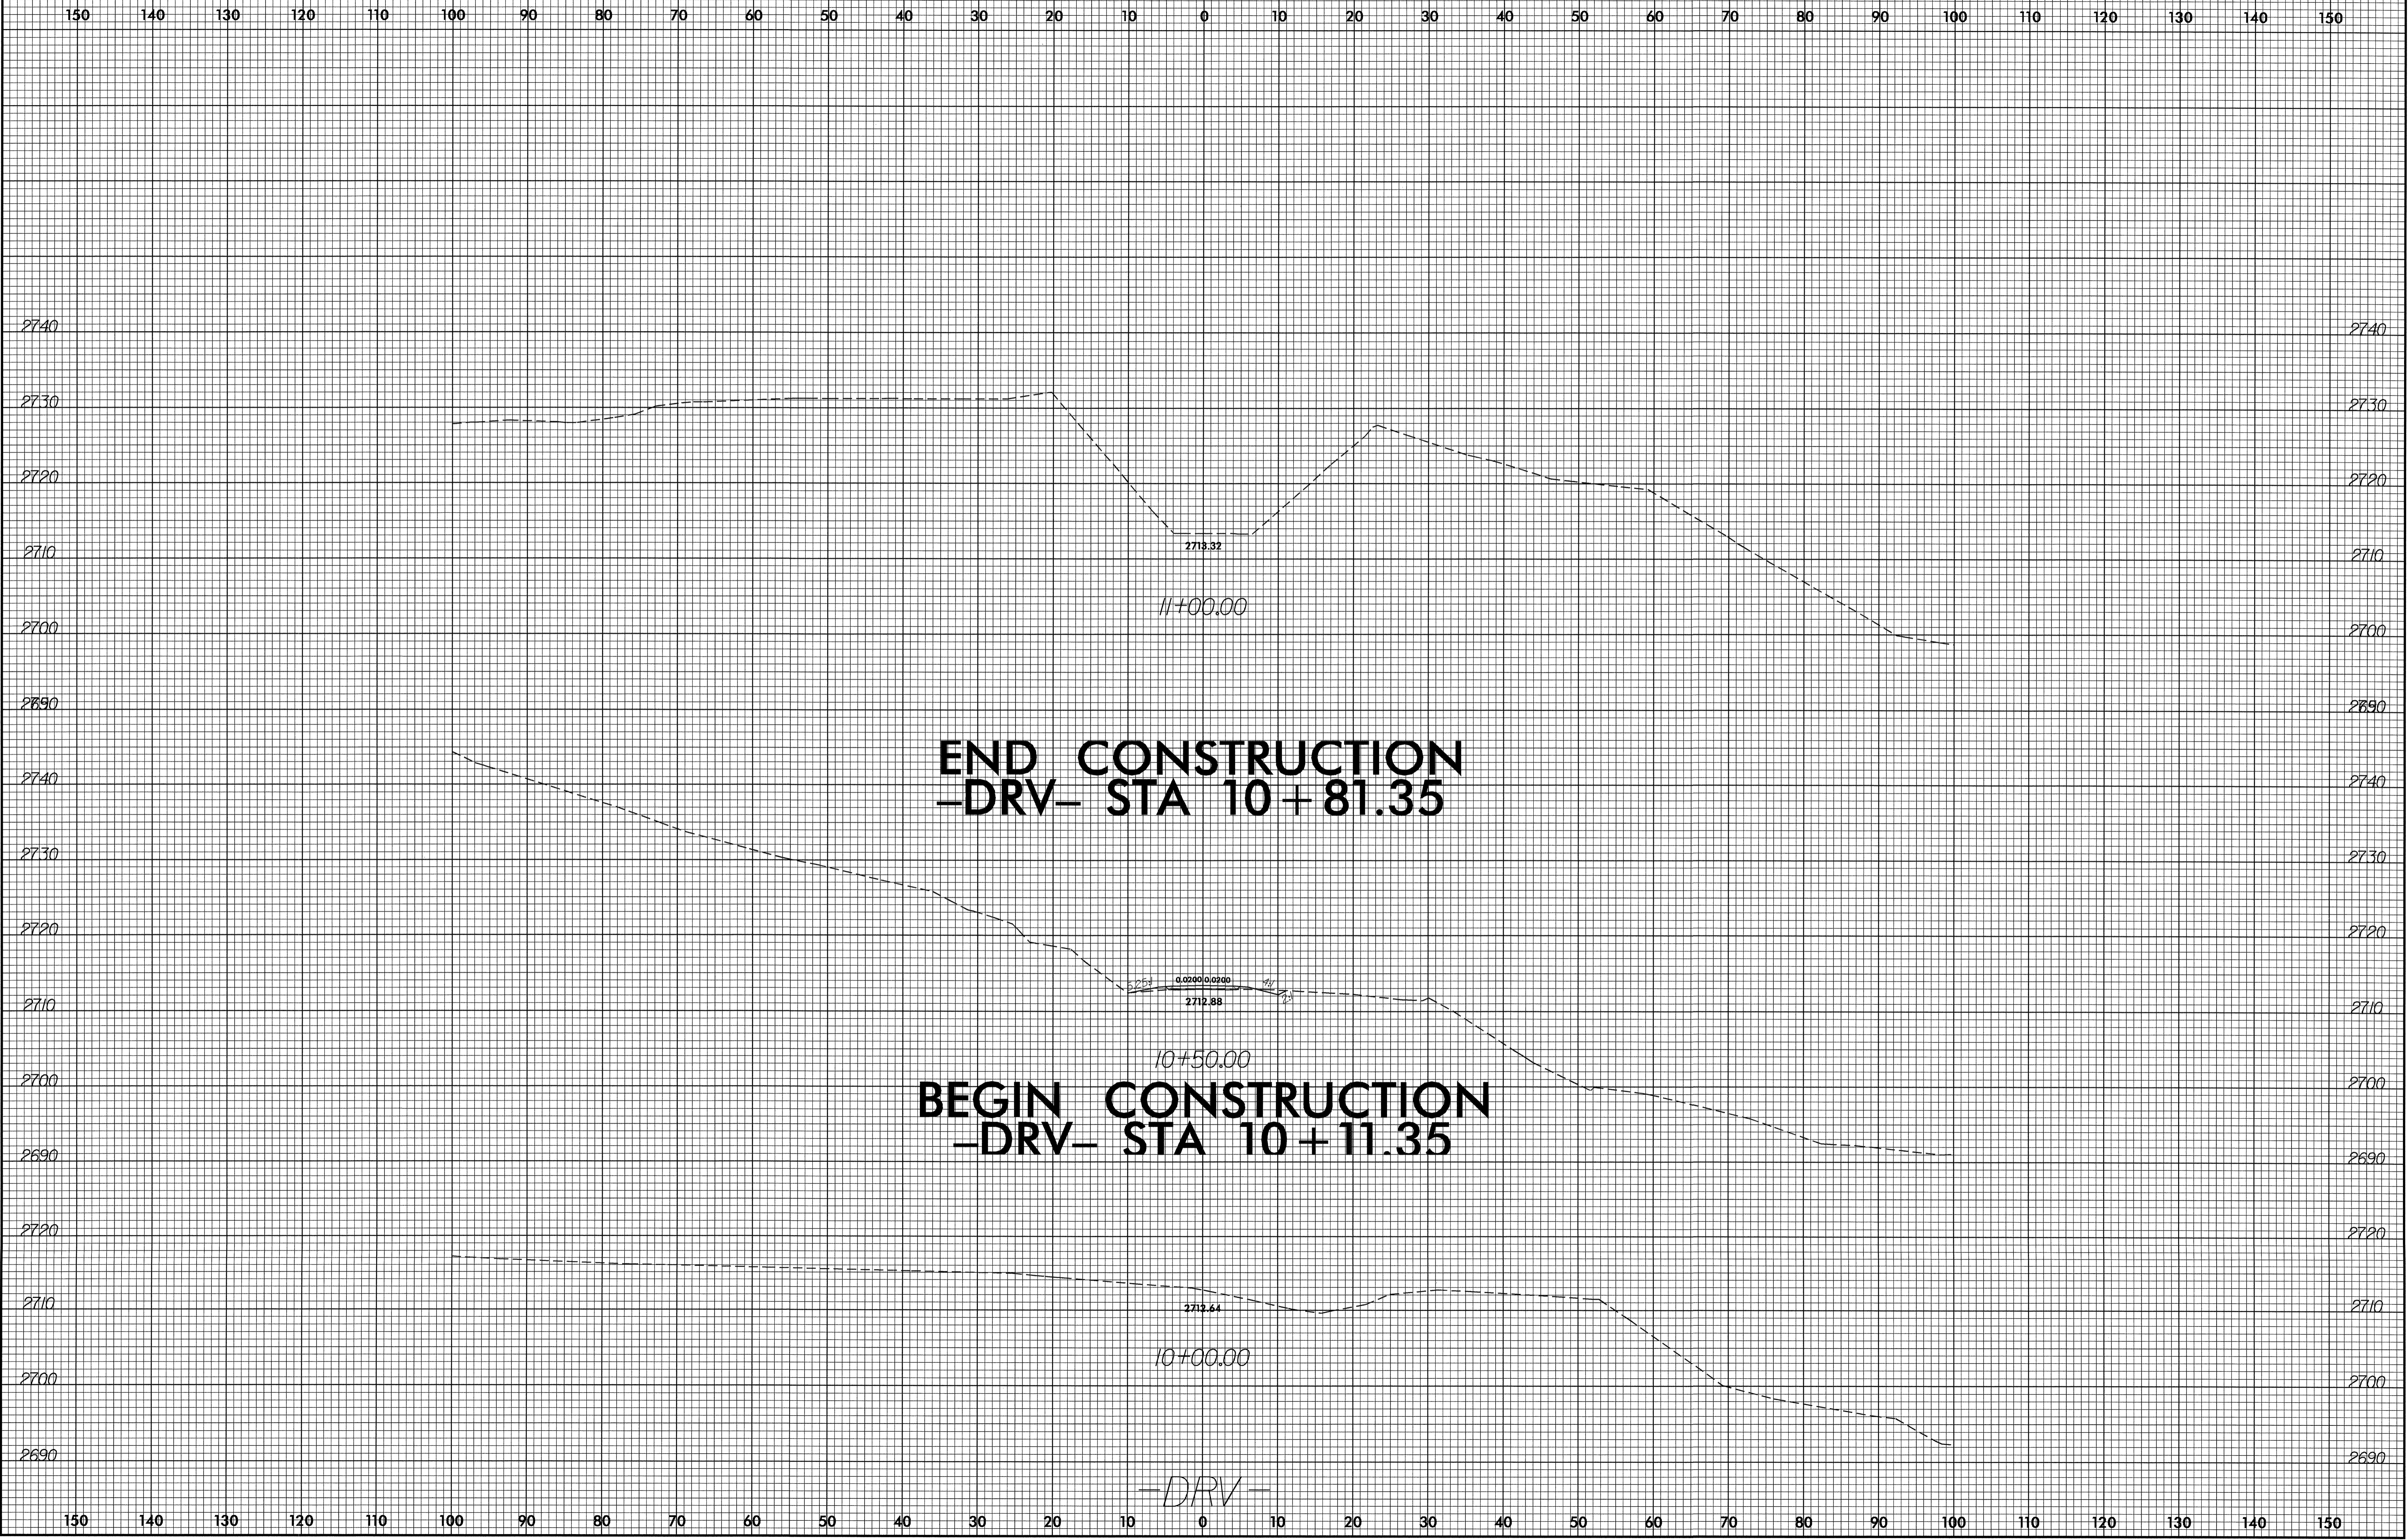

**END CONSTRUCTION**  
**-DRV- STA 10+81.35**

**BEGIN CONSTRUCTION**  
**-DRV- STA 10+11.35**

2719.32  
 11+00.00

0.02000 0.0200  
 2712.88  
 10+50.00

2712.64  
 10+00.00

-DRV-

15-SEP-2005 13:40  
 F:\REG\DRY\X\SC\3805\_rdy\_drv\_xpl.dgn  
 \$\$\$USEPLOT\$\$\$\$