



8/23/99

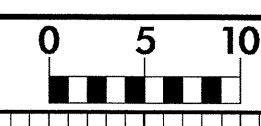

PROJ. REFERENCE NO.	SHEET NO.
B-3805	X-3

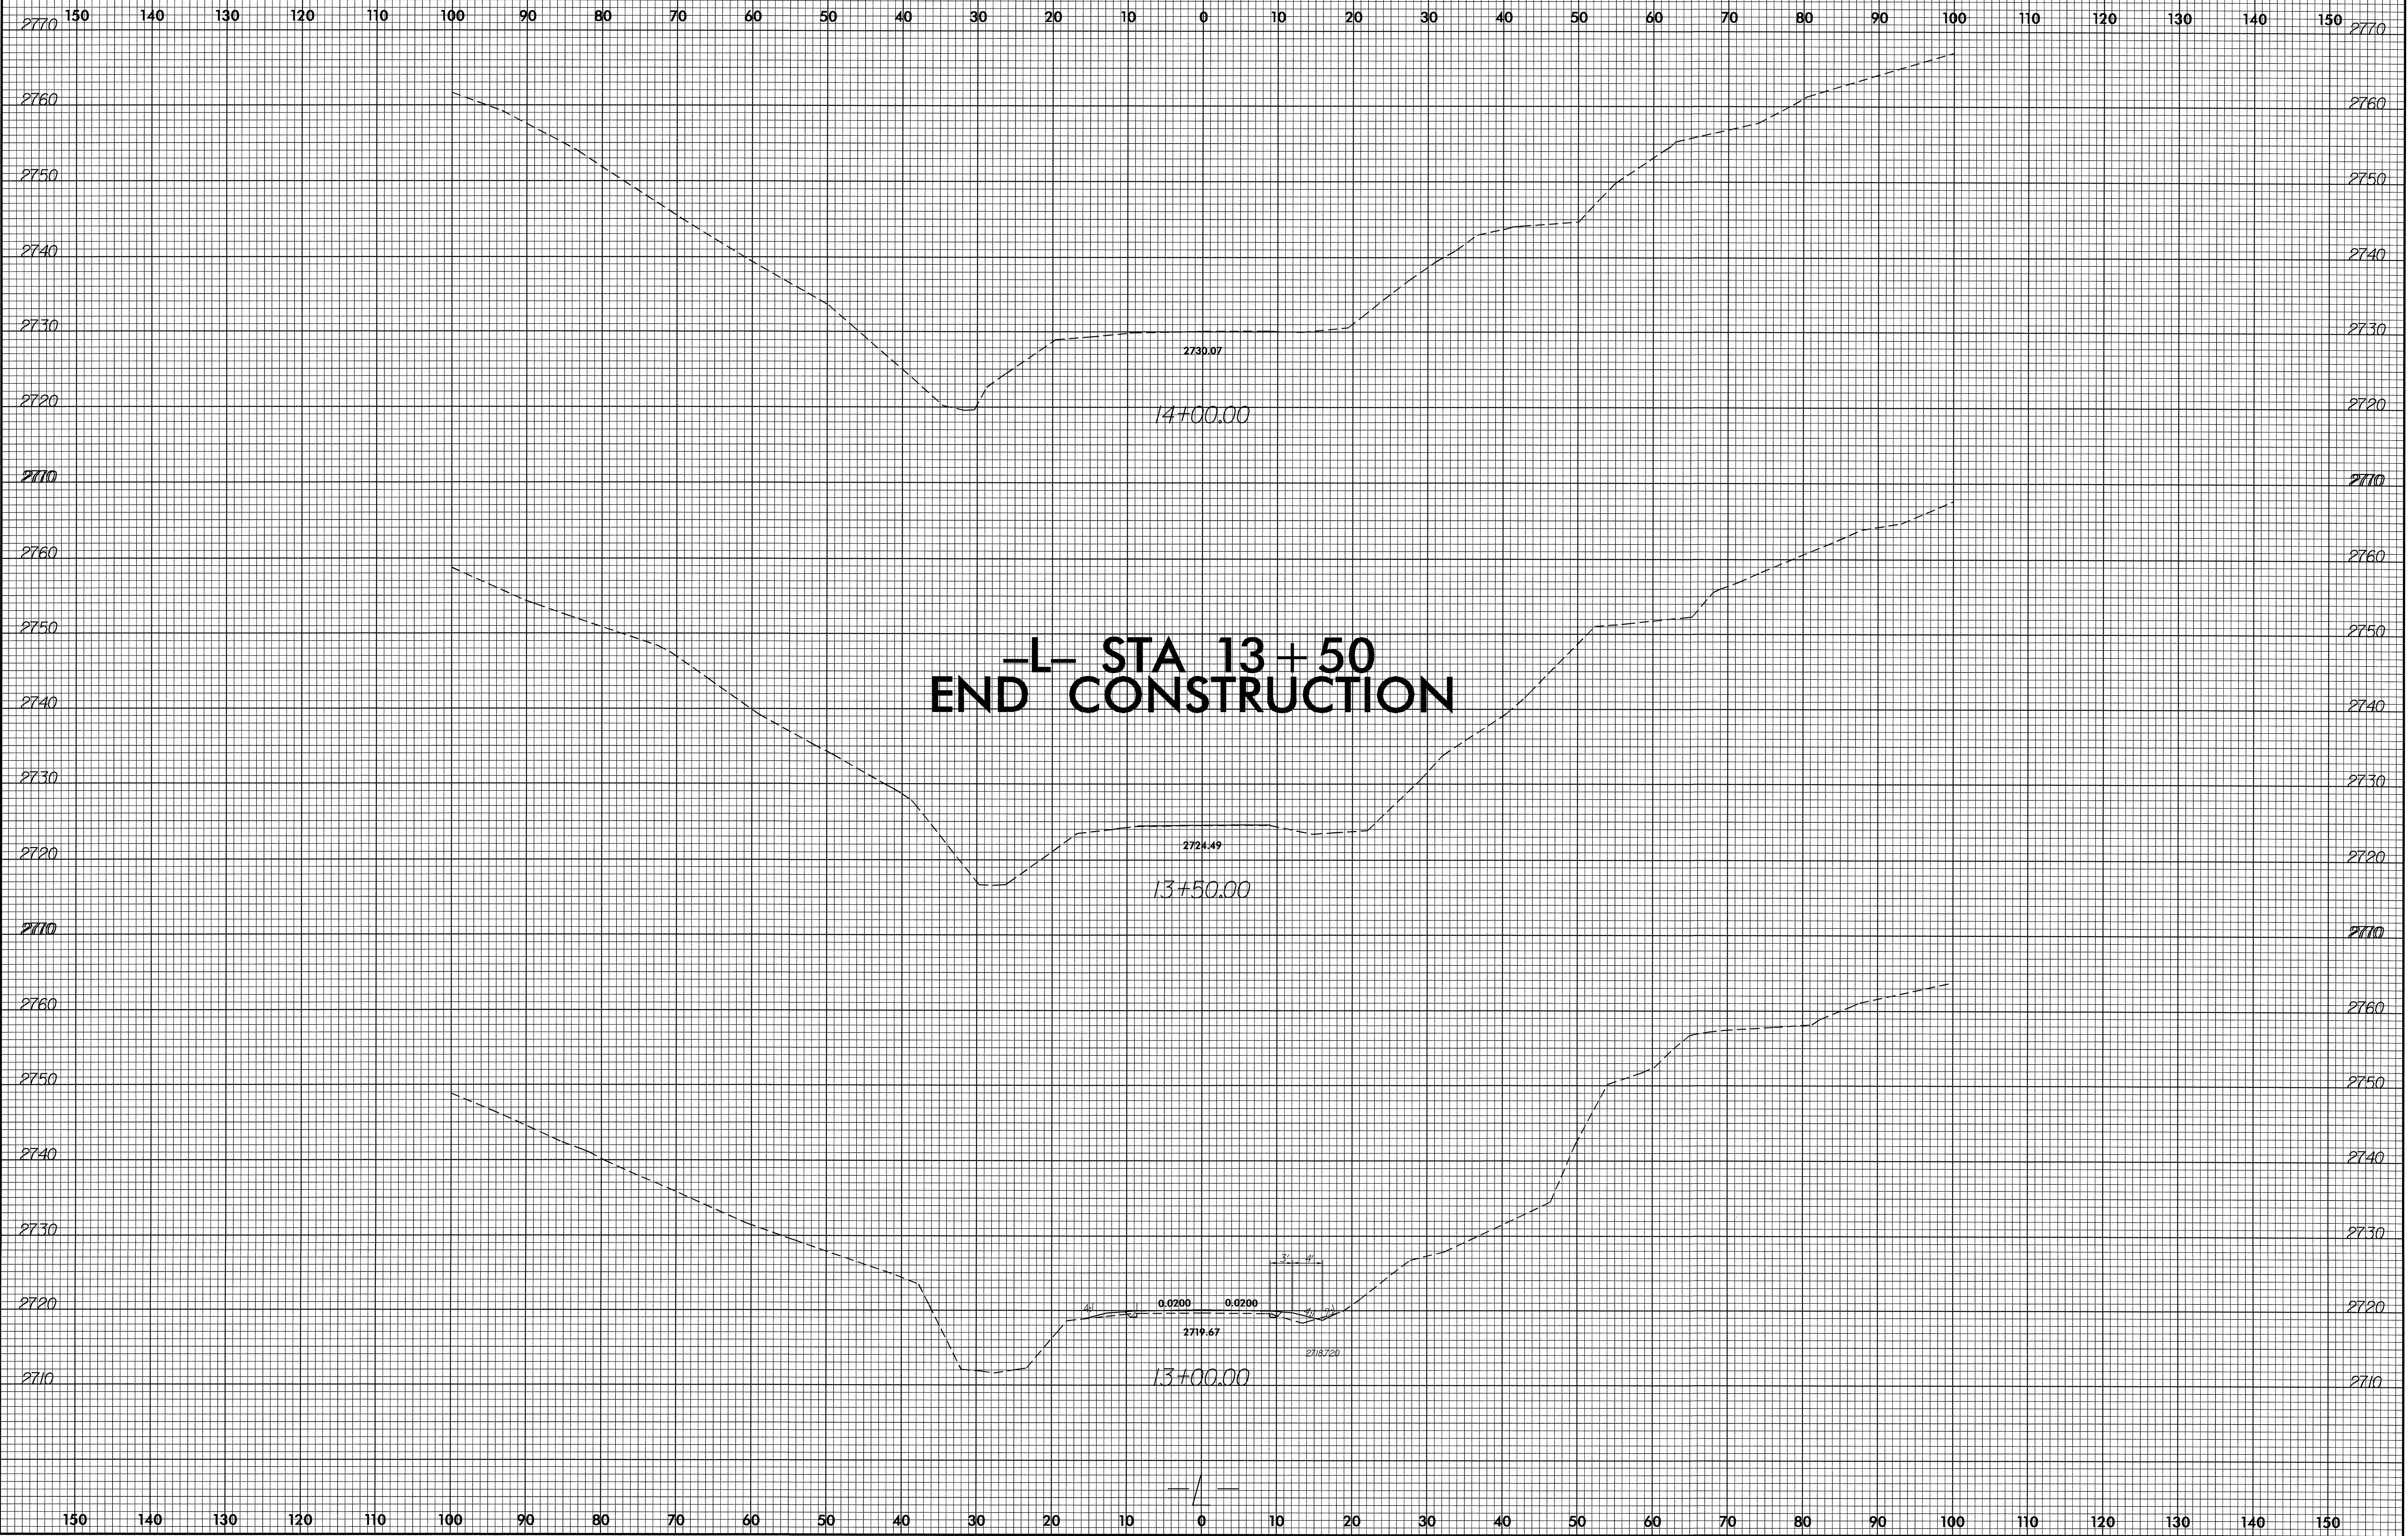

15-SEP-2005 13:39  
 P:\Projects\B-3805\_rdy\_xpl.dgn  
 B-3805-X-3.dwg

150 140 130 120 110 100 90 80 70 60 50 40 30 20 10 0 10 20 30 40 50 60 70 80 90 100 110 120 130 140 150