


9/23/99
21-NOV-2005 08:51
D:\DOC\PROJECT\FILES\Design\Complete\37977 Chickenfoot Rd from 95 to nc20\Chickenfoot Road\DN\sheet chick_xpl.dgn
c:\thorner AT DECAD221483

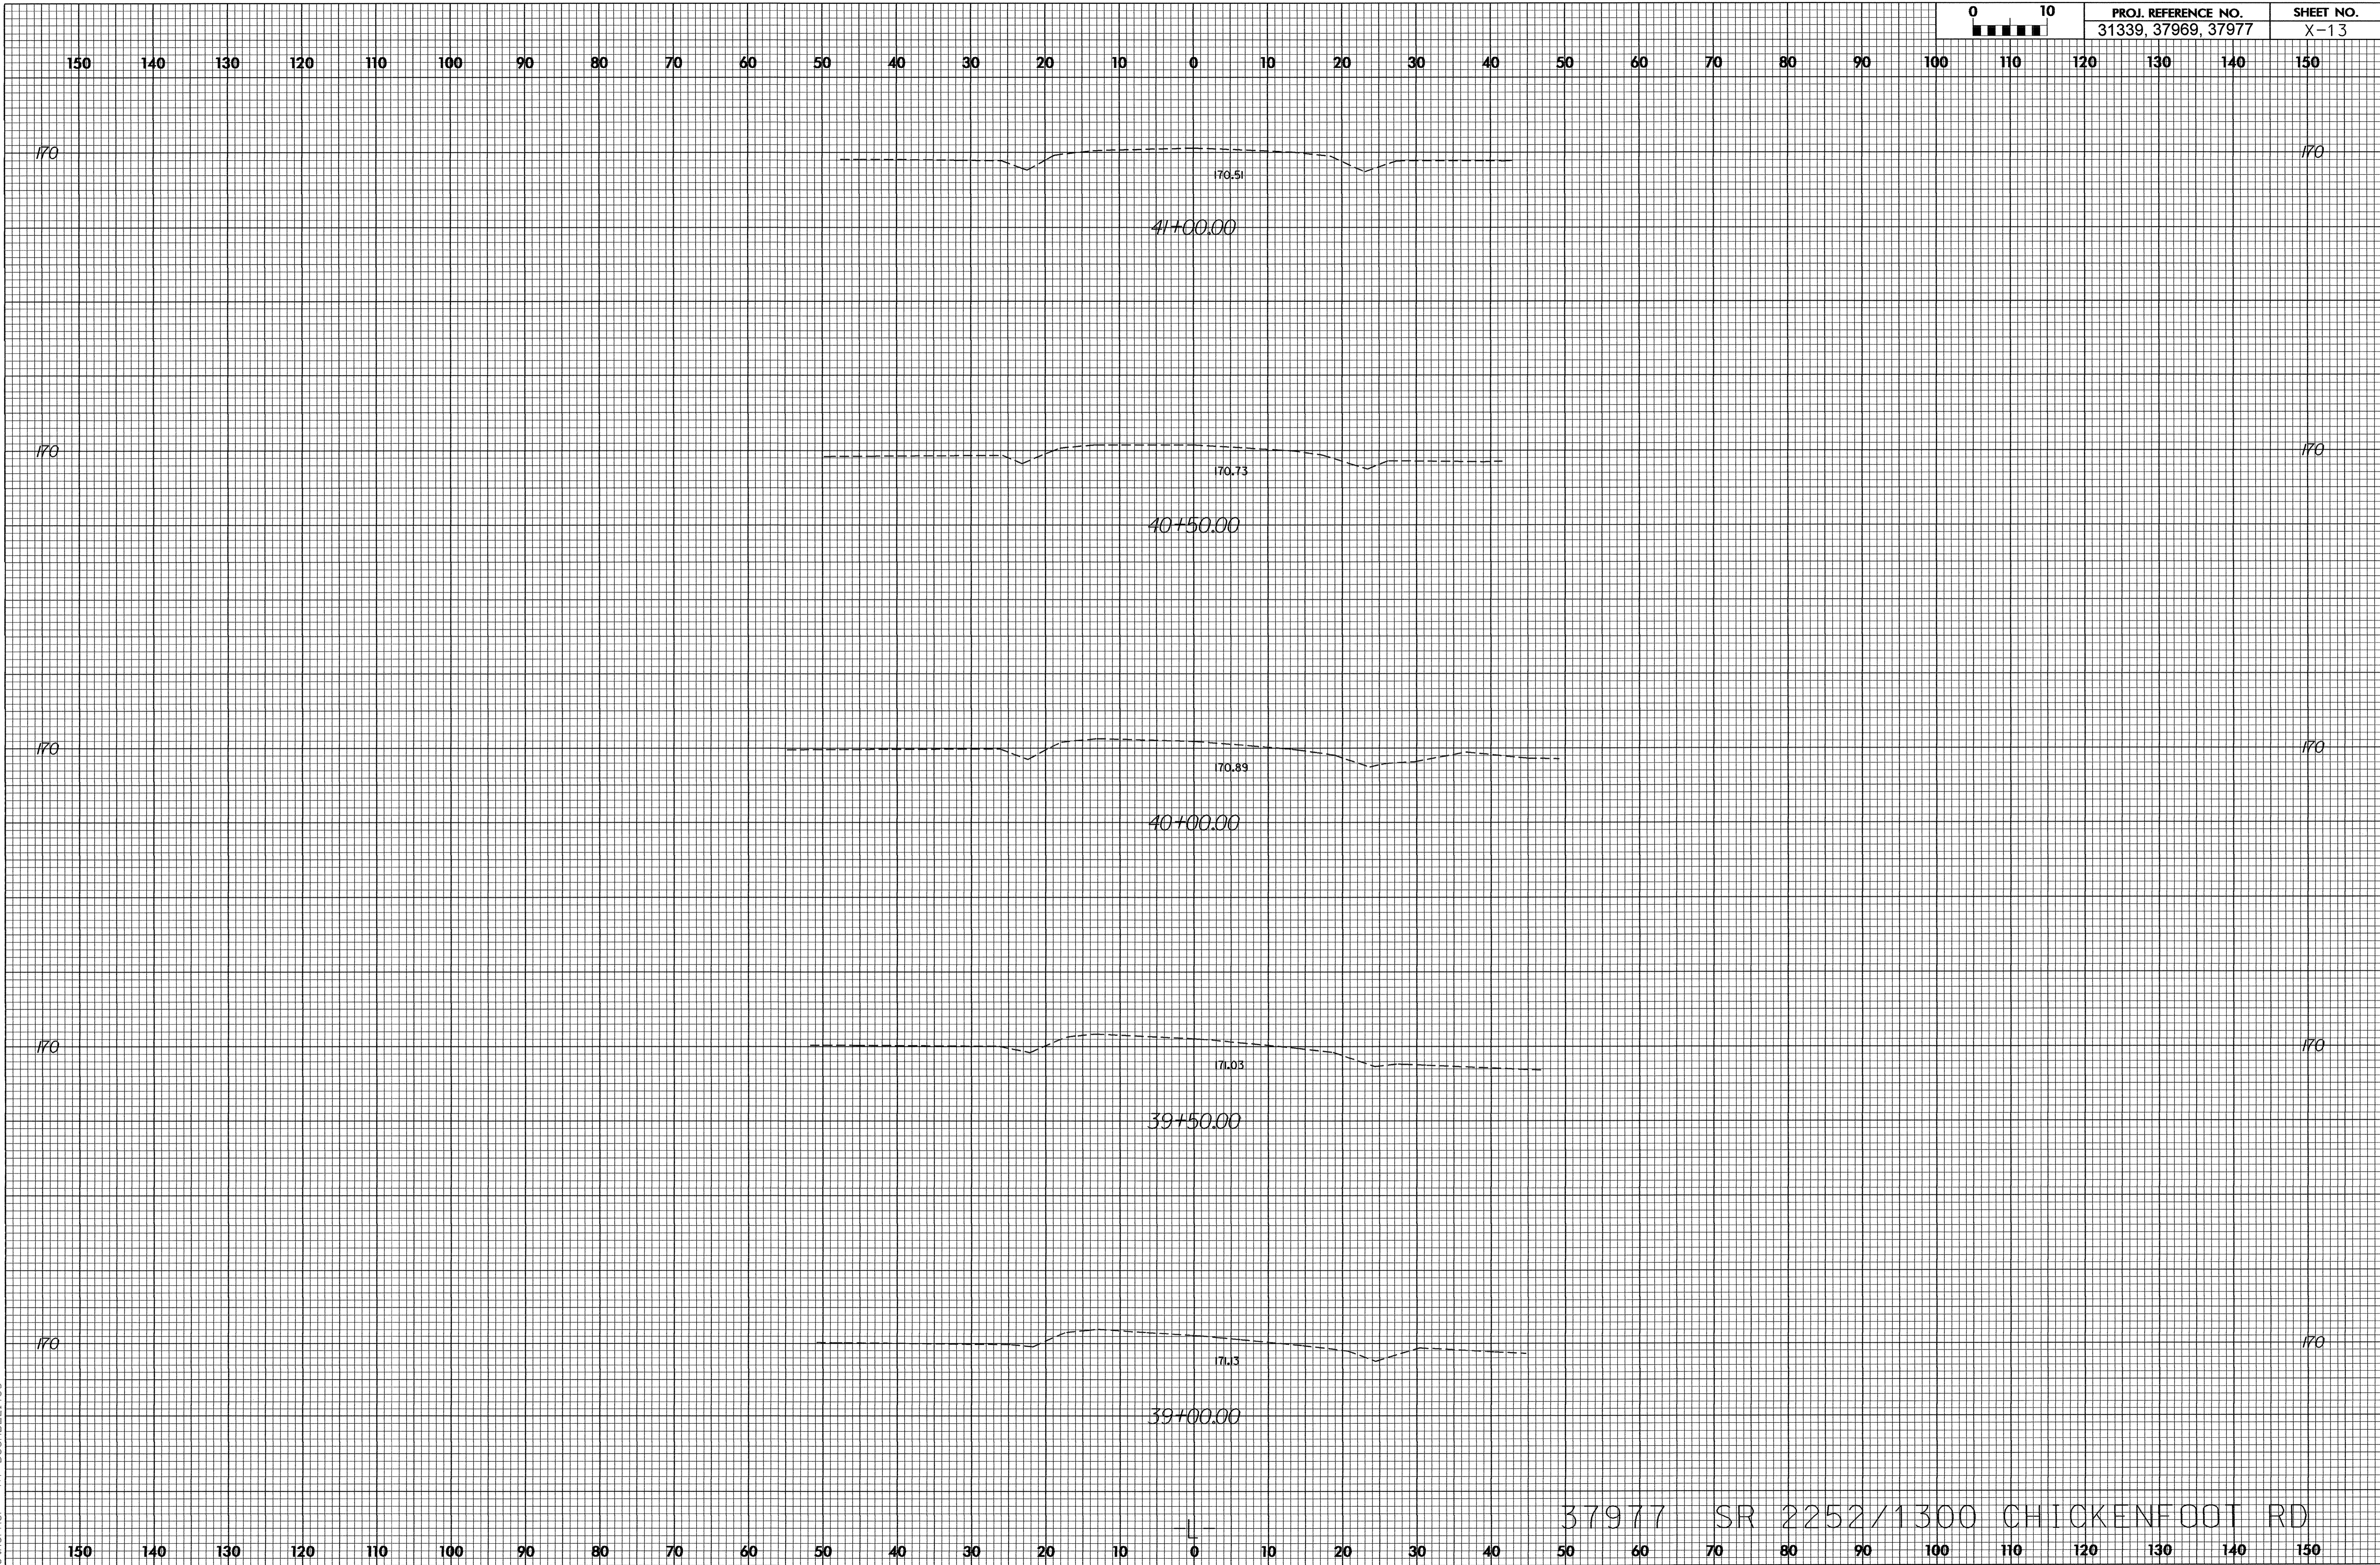

37977 SR 2252/1300 CHICKENFOOT RD