



8/23/99
21-NOV-2005 08:51
D:\PROJECTS\37977\Complete\37977 ChickenFoot Rd from 95 to rd20\ChickenFoot Road\DWG\sect chick_xpl.dgn
Chorner AT 08C021483

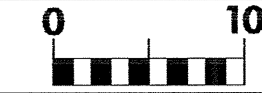

PROJ. REFERENCE NO.
31339, 37969, 37977

SHEET NO.
X-10

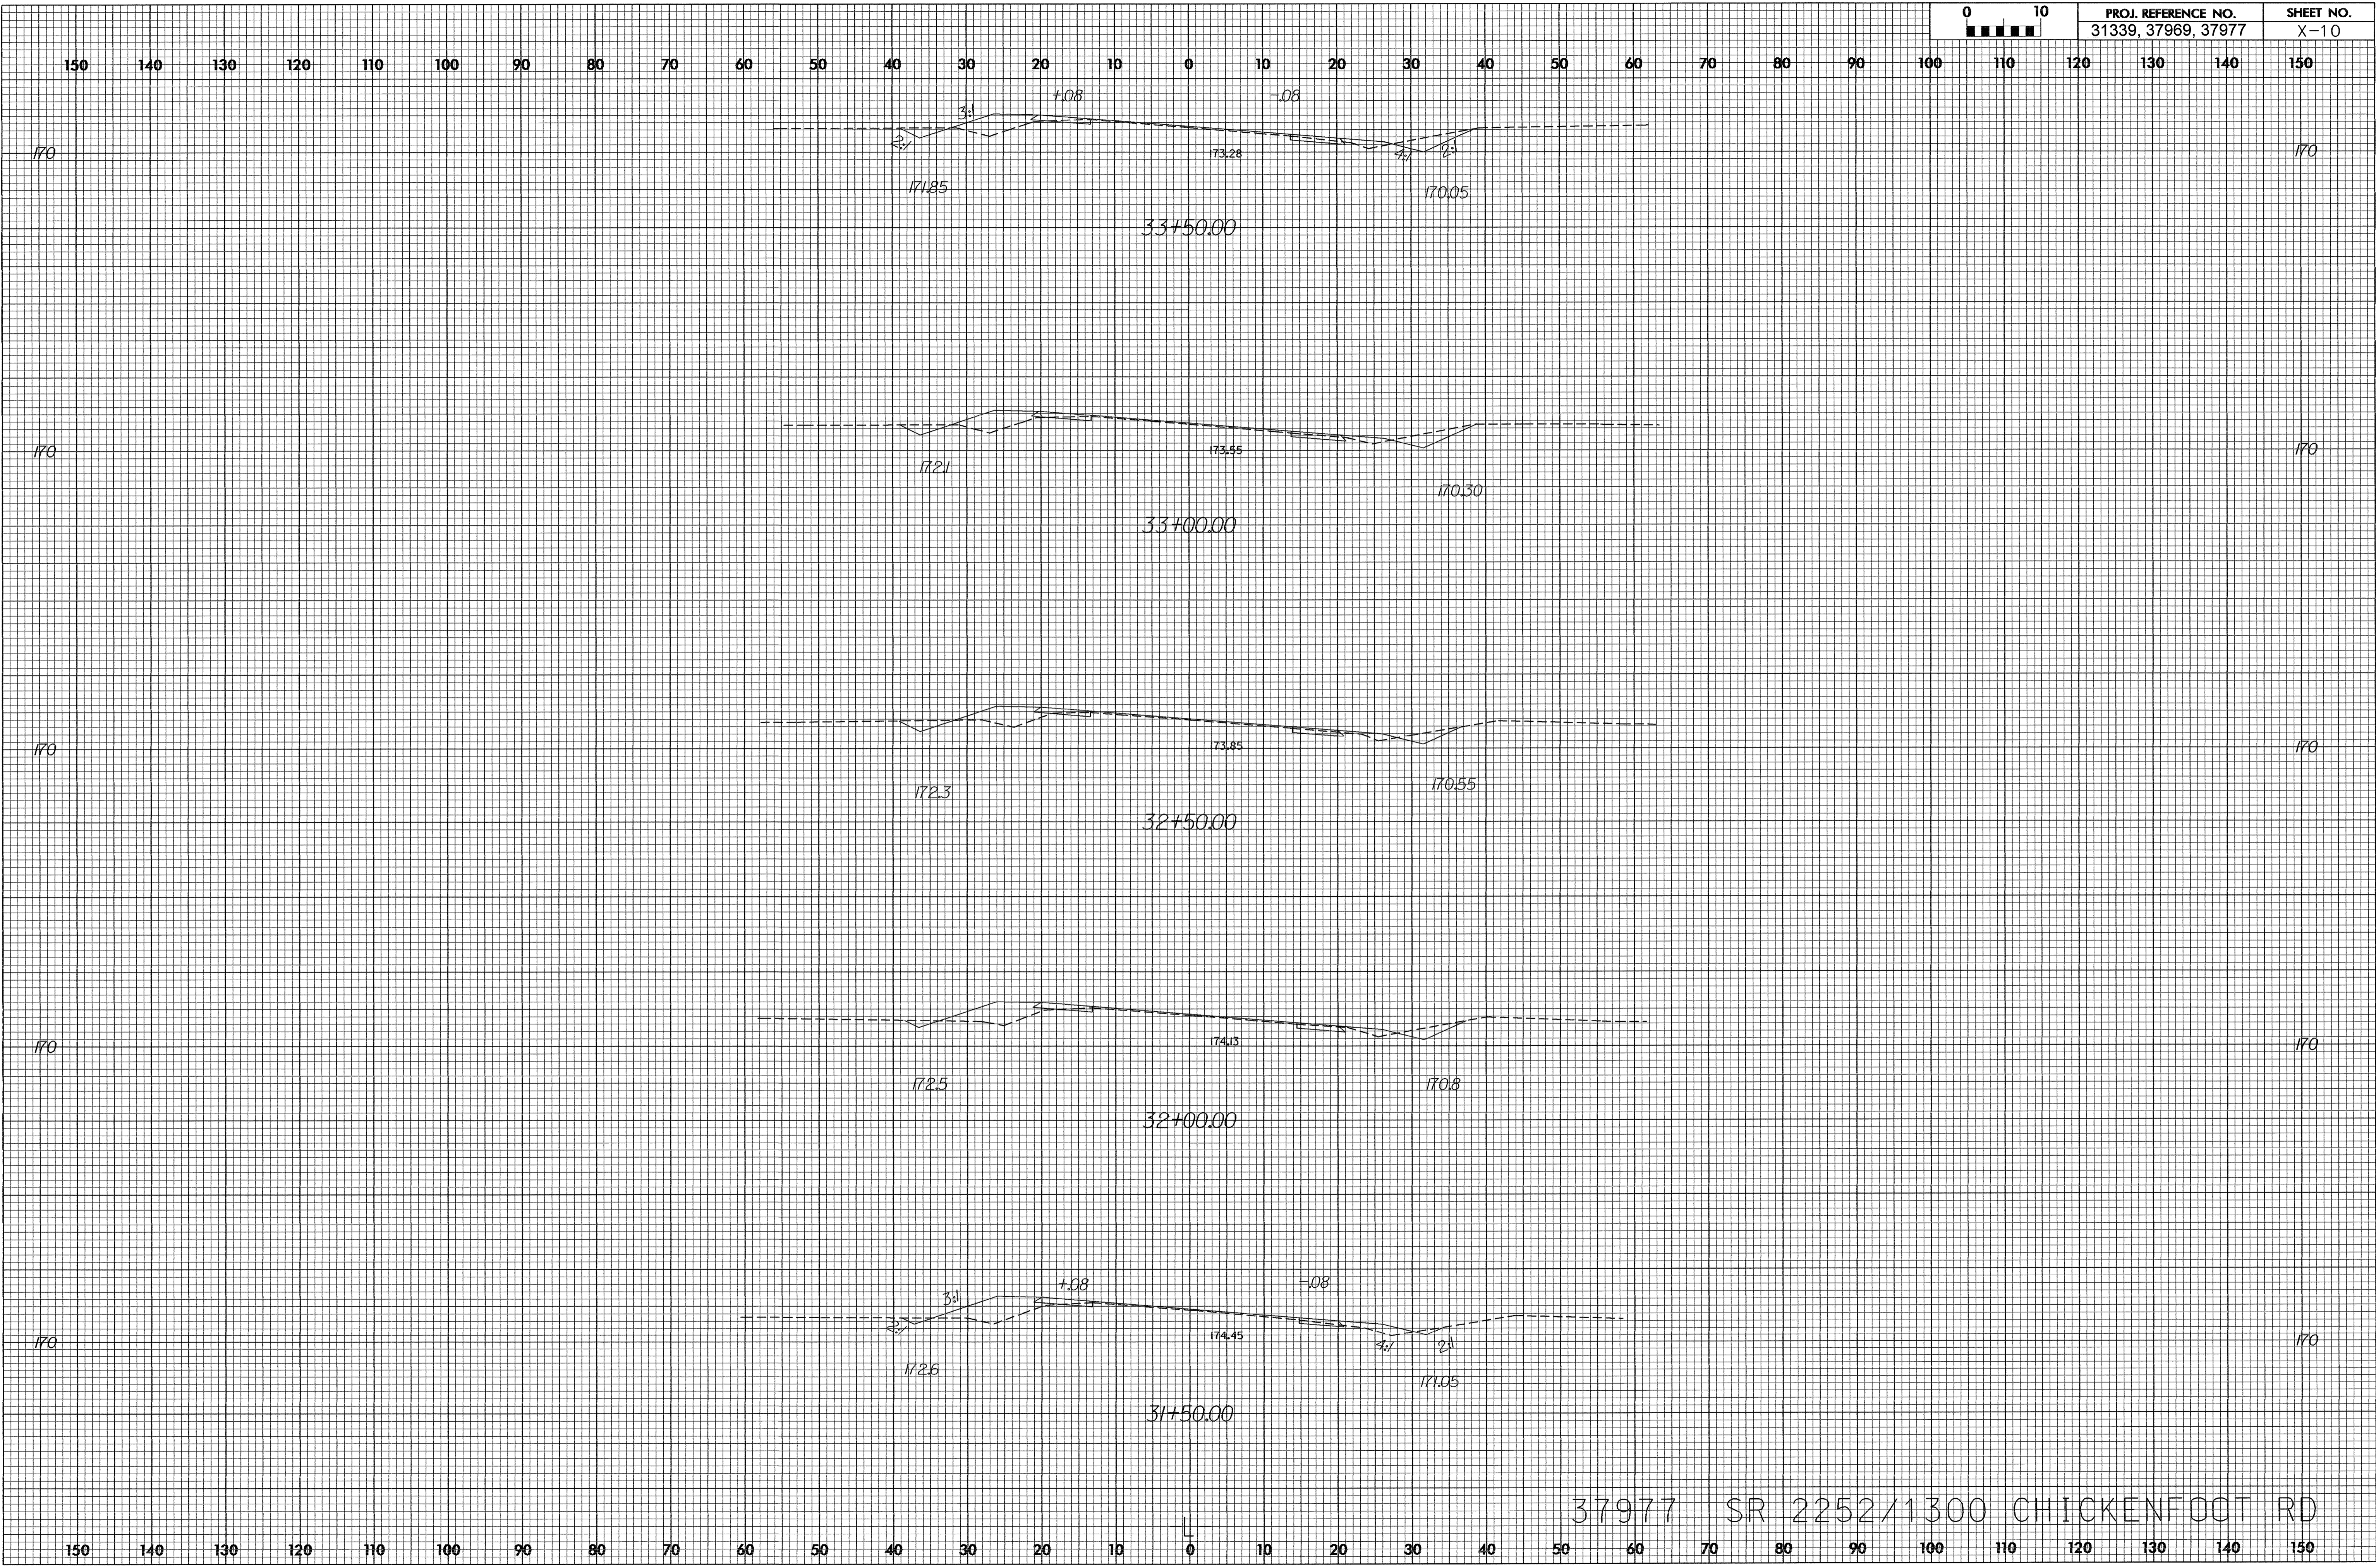

37977 SR 2252/1300 CHICKENFOOT RD

150 140 130 120 110 100 90 80 70 60 50 40 30 20 10 0 10 20 30 40 50 60 70 80 90 100 110 120 130 140 150