


8/17/99

PI Sta 34+69.00
 $\Delta = 53^\circ 46' 29.3" (RT)$
 $D = 4^\circ 58' 06.9"$
 $L = 1,082.30'$
 $T = 584.71'$
 $R = 1,153.16'$

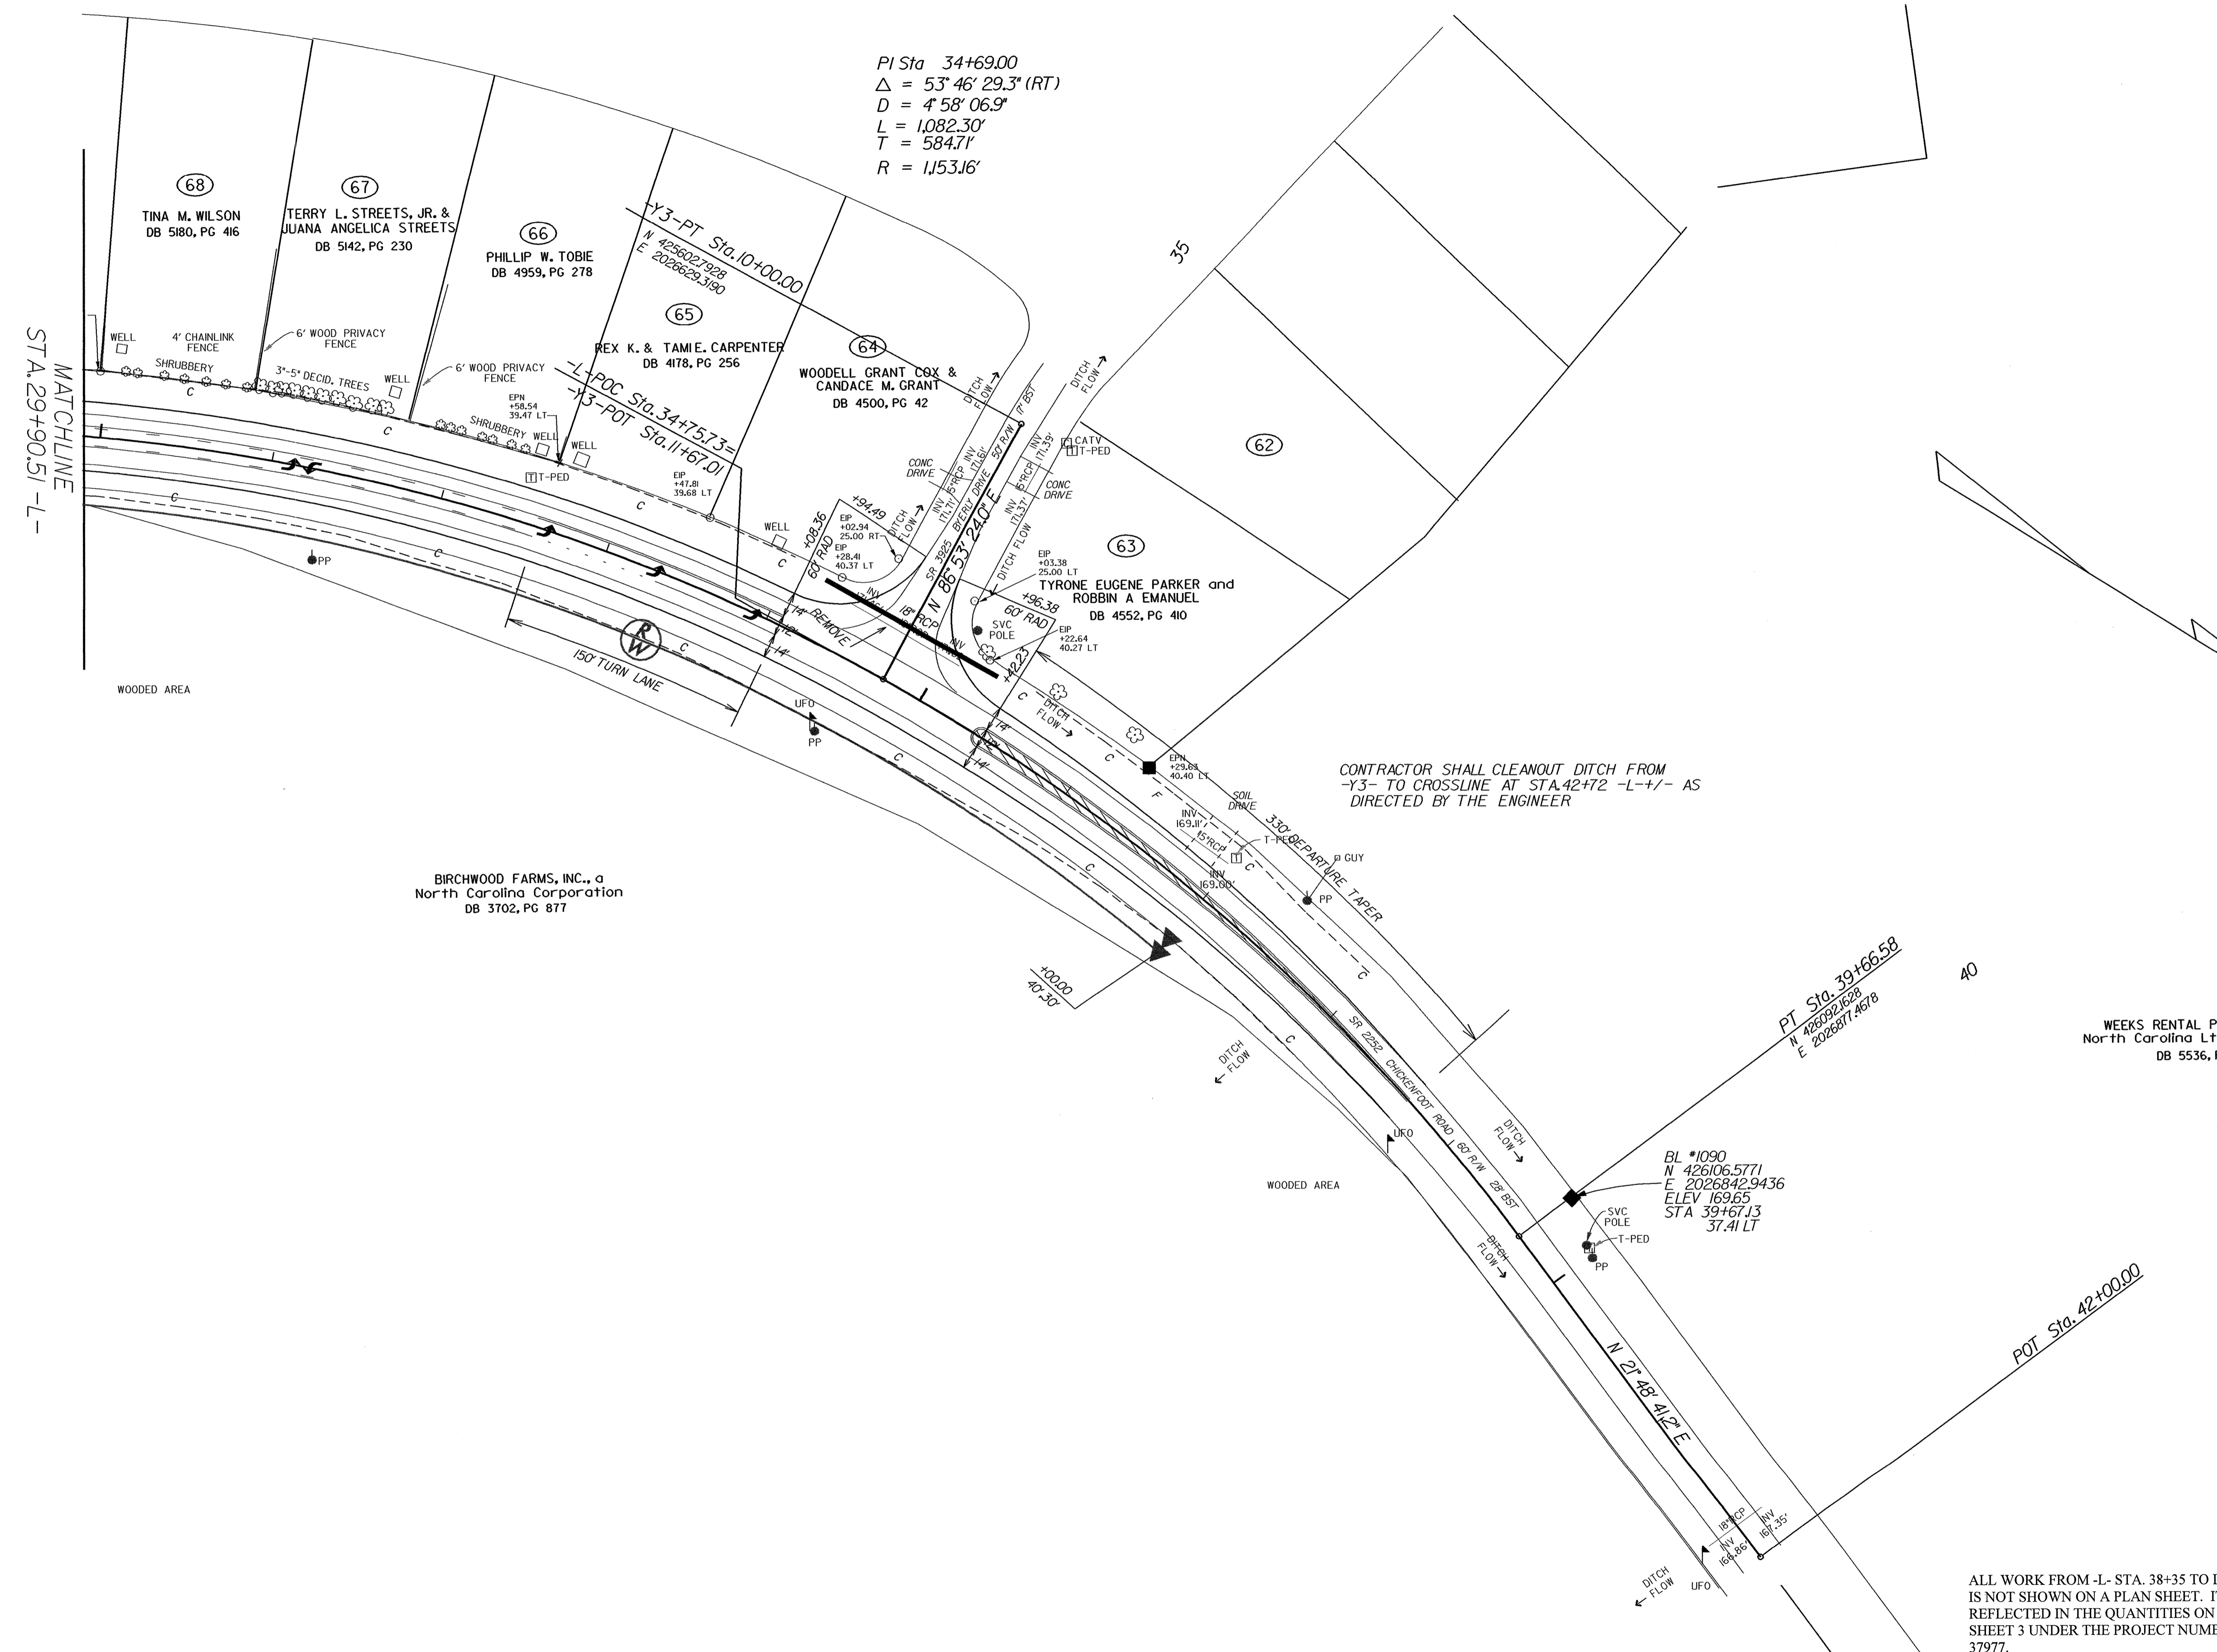

CONTRACTOR SHALL CLEANOUT DITCH FROM
 -Y3- TO CROSSLINE AT STA.42+72 -L-+/- AS
 DIRECTED BY THE ENGINEER

BIRCHWOOD FARMS, INC., a
 North Carolina Corporation
 DB 3702, PG 877

WEEKS RENTAL PROPERTIES, a
 North Carolina Ltd. Partnership
 DB 5536, PG 816

ALL WORK FROM -L- STA. 38+35 TO I-95
 IS NOT SHOWN ON A PLAN SHEET. IT IS
 REFLECTED IN THE QUANTITIES ON
 SHEET 3 UNDER THE PROJECT NUMBER
 37977.

MATCHLINE
 STA. 29+90.51 -L-