


25


TORHUNTA DRIVE 50' R/W

PC Sta. 28+84.28
N 425052.4508
E 2026966.4765

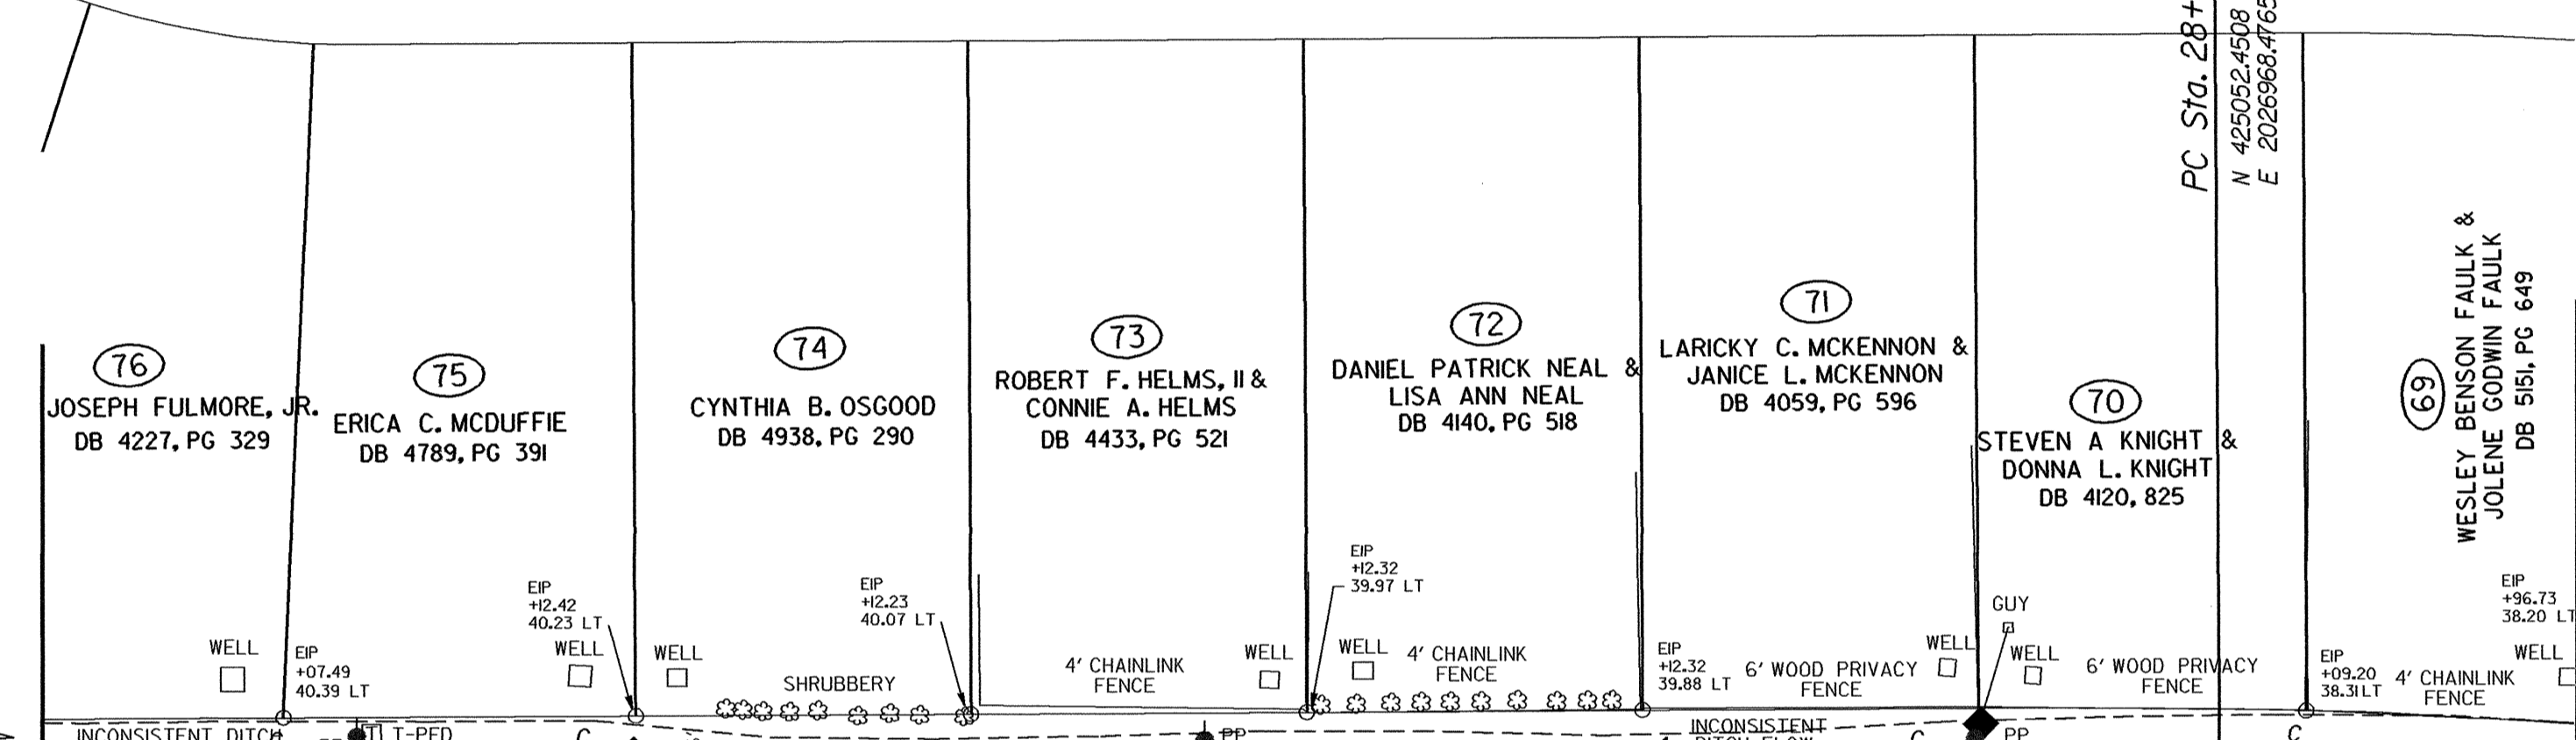

MATCHLINE
STA. 22+35.51 -L-

MATCHLINE
STA. 29+90.51 -L-

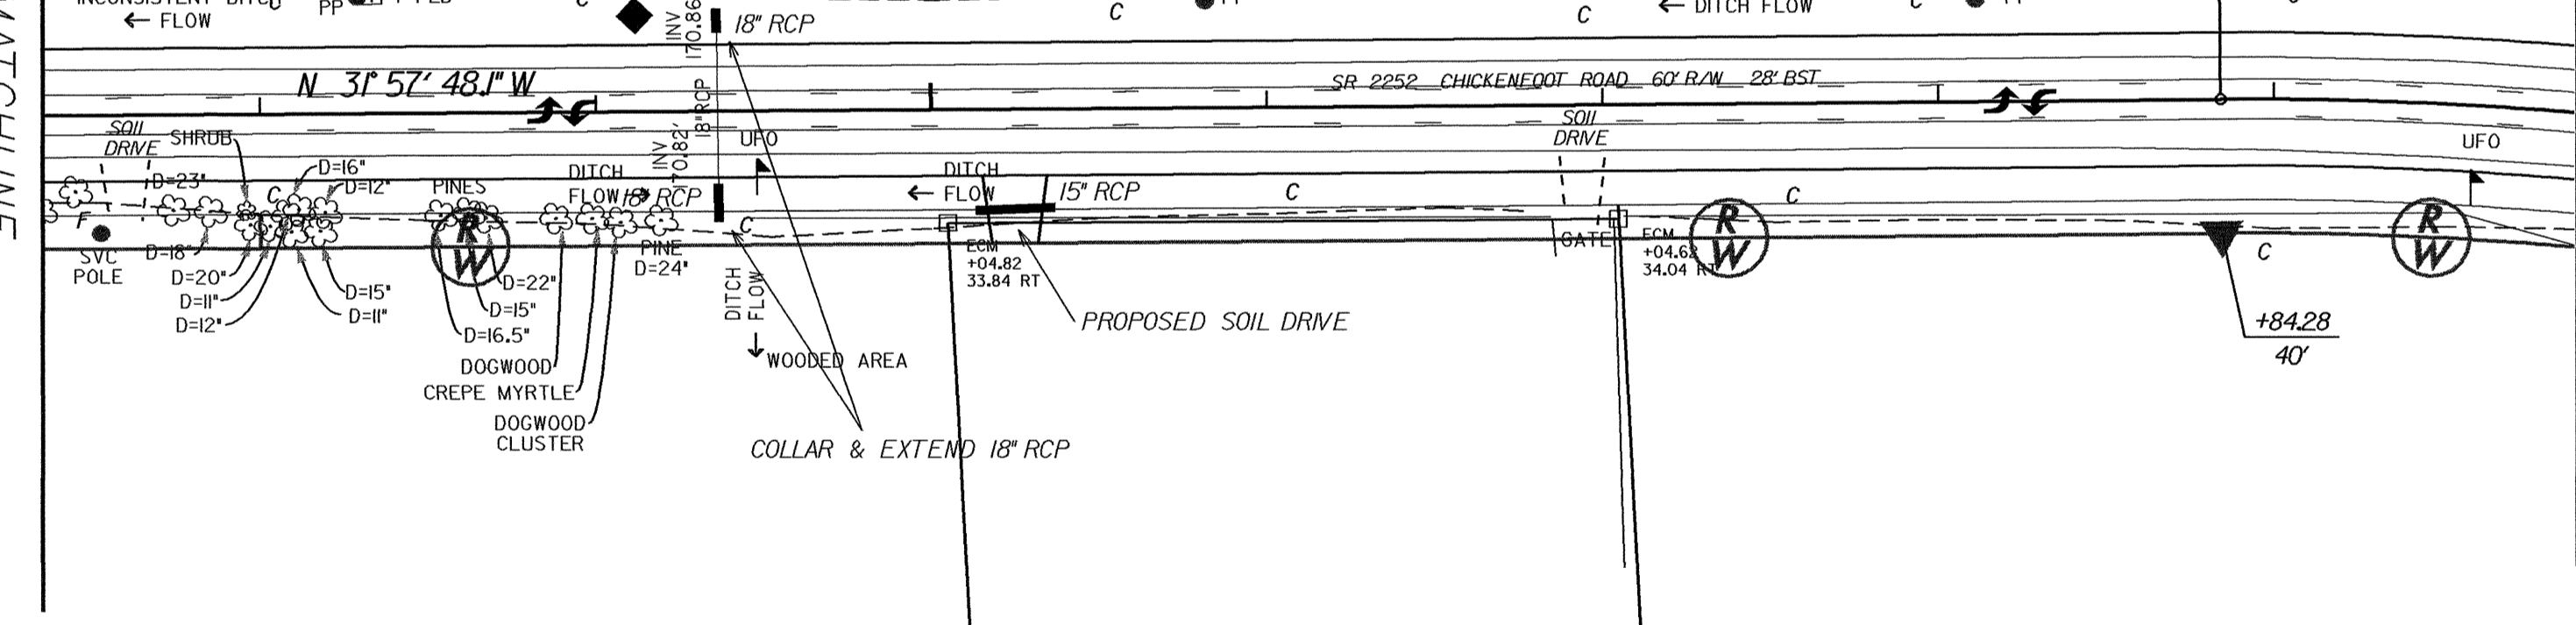

EVA MCNEILL & J. L. REYNOLDS
NO DEED FOUND

DANNY D. GLEATON
DB 3642, PG 627

